
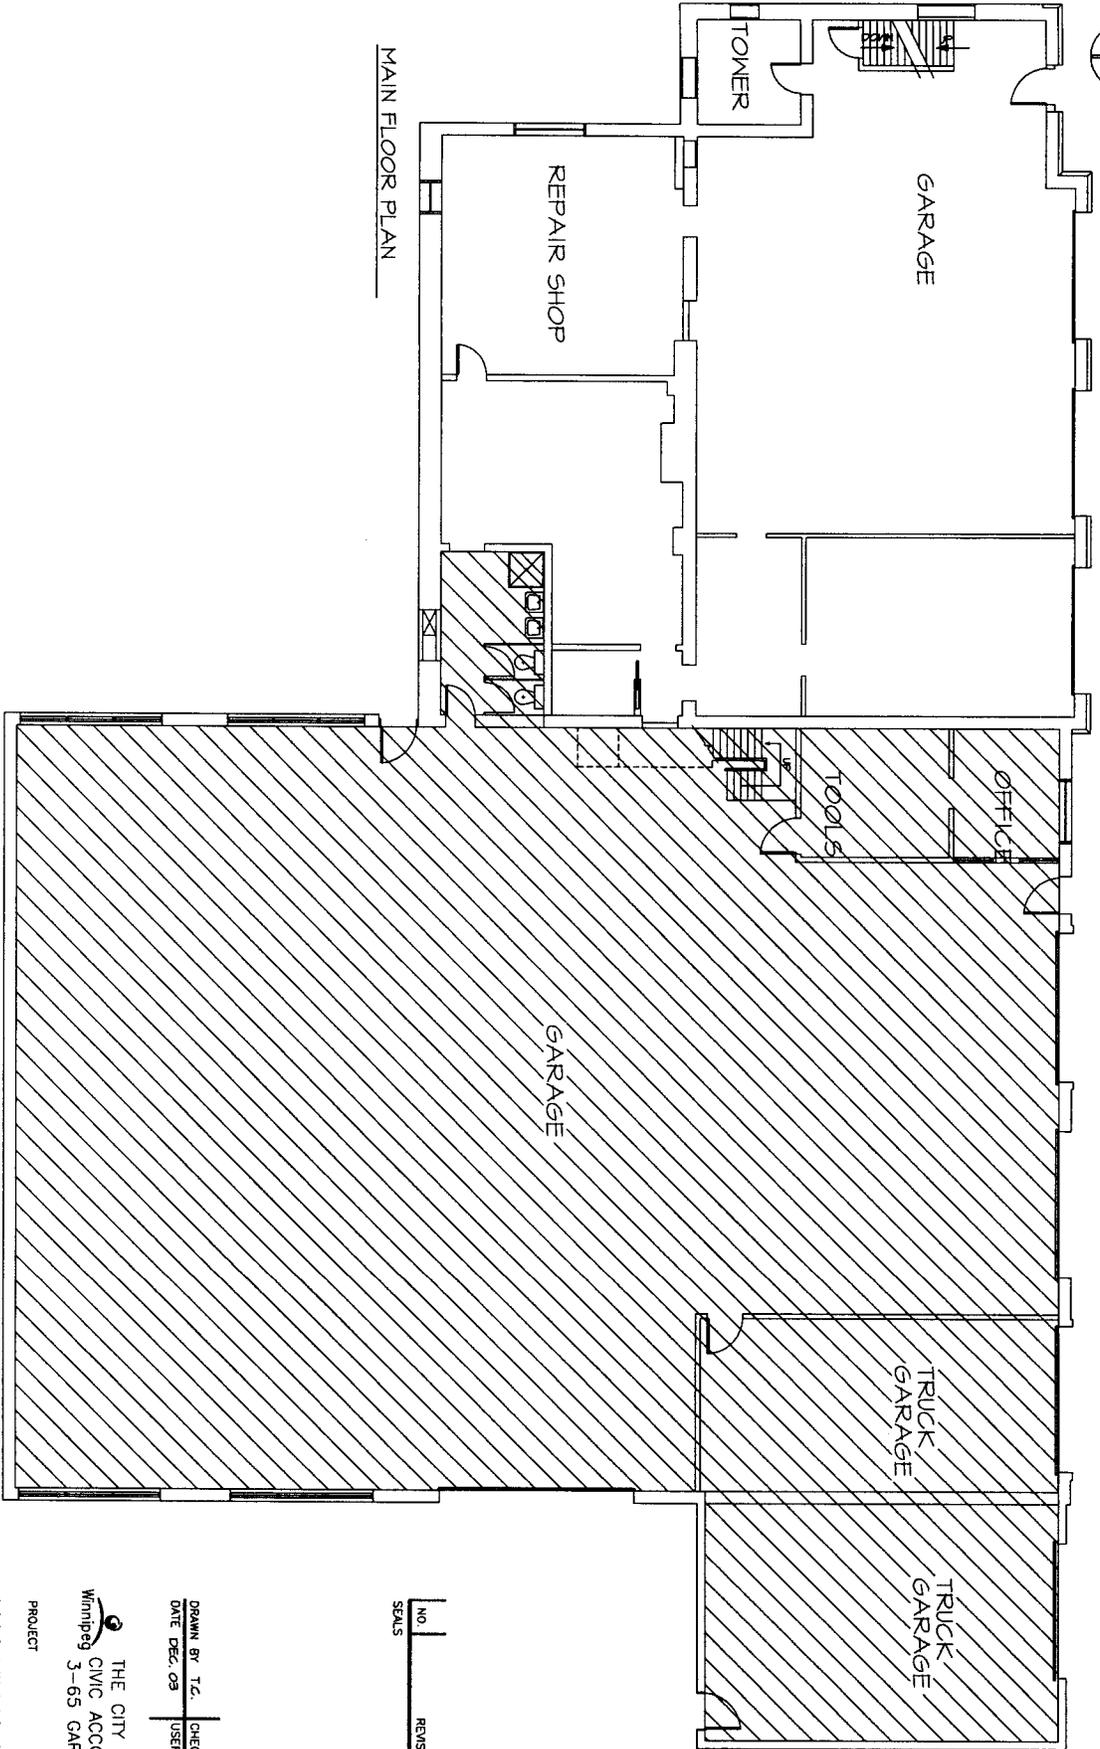


area main floor ( LIBRARY ) = 6,425 sq. ft.

 

DRAWING A(1)

NOTES :

NO	REVISION/DESCRIPTION	BY	DATE
SEALS			

DRAWN BY T.C.	CHECKED BY	APPROVED
DATE DEC. 03	USER APPROVAL	

THE CITY OF WINNIPEG  
 CIVIC ACCOMMODATIONS  
 Winnipeg 3-65 GARRY STREET R3C 4K4

PROJECT  
 1466 WILLIAM AVENUE  
 FIRE DEPARTMENT  
 REPAIR GARAGE

SHEET TITLE  
 MAIN FLOOR PLAN

SCALE N T 5	PROJECT NO.	SHEET NO. A 1
----------------	-------------	------------------