

File Name



2019.04.01

Date

Description Main Floor Plan

Project No.

Address 457 Main Street

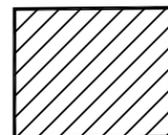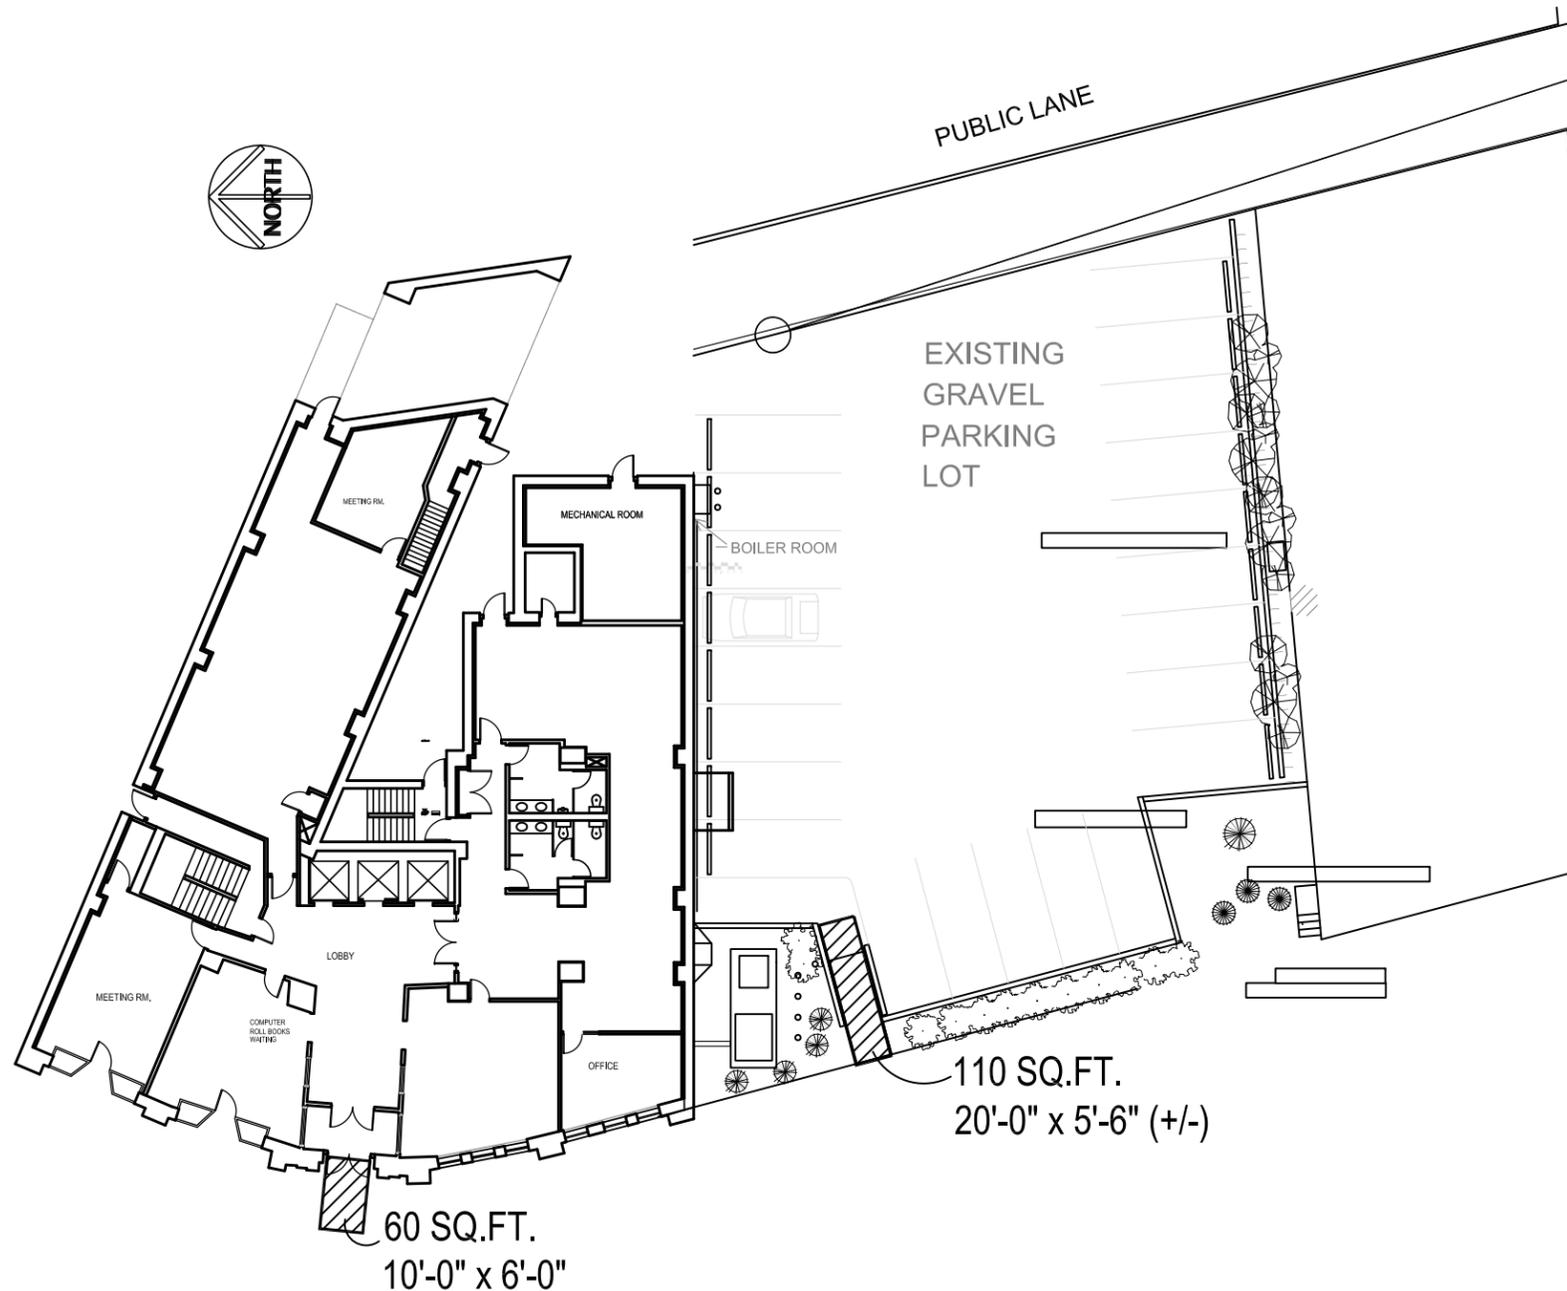

AREAS TO BE CLEARED OF SNOW:
 60 + 110 = **170 SQ. FT.**

SITE PLAN
 CONFEDERATION BUILDING
 457 MAIN STREET

BID OPPORTUNITY
 136-2019

| NO. | REVISION/DESCRIPTION | BY | DATE |
|-------|----------------------|----|------|
| SEALS | | | |

| DRAWN BY | CHECKED BY | APPROVED |
|----------|---------------|----------|
| SFC | USER APPROVAL | |

DATE 2019.04.01

CITY OF WINNIPEG
 PLANNING, PROPERTY &
 DEVELOPMENT DEPARTMENT
 CIVIC ACCOMMODATIONS DIVISION
 300 - 65 GARRY ST. R3C 4K4

PROJECT
 CONFEDERATION BUILDING

457 MAIN

SHEET TITLE
 SITE PLAN
 SNOW REMOVAL
 0457MNSP

| SCALE | PROJECT NO. | SHEET NO. |
|-------|-------------|-----------|
| NTS | | A-1 |