
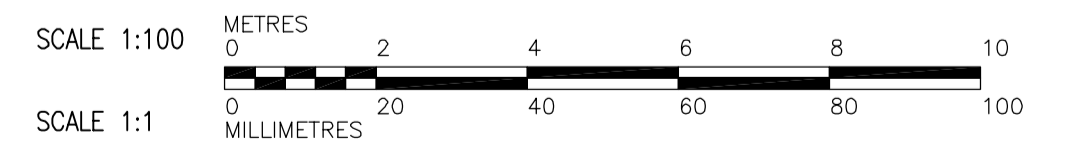


THIRD FLOOR PLAN AT EL 245.000
1:100

- NOTES:**
1. FOR BEAM AND COLUMN SCHEDULE SEE DWG. WF-S0515
 2. 5 PIECES ALUMINIUM GRATING (TYP.), HINGED TO THE CURB, TO NORTH SIDE IN EACH FILTER.
 3. CMU WALL (NIC) TO BE PROVIDED AT ALL EXTERIOR LOCATION FROM EL.245 TO EL.248.3. FOR DOWELS SEE DETAIL.

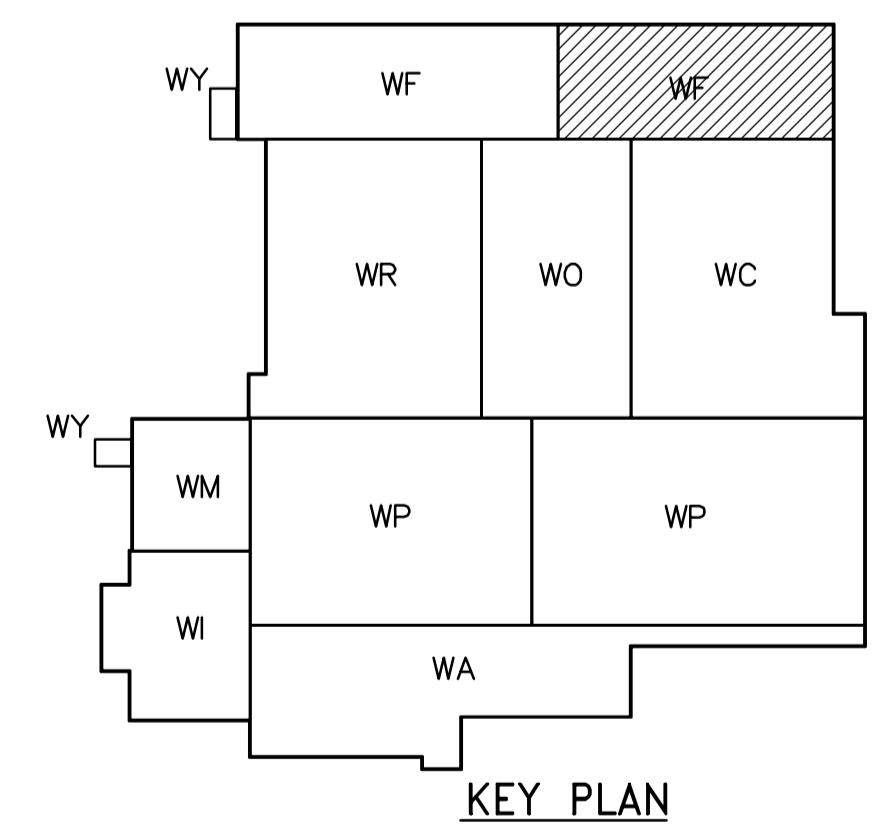

<p>APEGN Certificate of Authorization CH2M HILL Canada Ltd. No. 1441 Expiry: April 30, 2006</p>	<p>Frederickson Cooper ARCHITECTS</p>	<p>EarthTech A Tyco International Ltd. Company</p>	ENGINEER'S SEAL	<p>THE CITY OF WINNIPEG WATER AND WASTE DEPARTMENT ENGINEERING DIVISION</p>
			DESIGNED BY: KA CHECKED BY: AP DRAWN BY: PM APPROVED BY: DJT SCALE: 1:100 RELEASED FOR CONSTRUCTION BY: R. SOROKOWSKI DATE: 2005/08/10 DATE: 2006/02/08	