

3 TYP
WB-S0452
TOC 234.500


5 ADD BARS
WB-S0452
TOC 232.800

ALUMINIUM GRATING COVER
SEE 3
WB-S0462

FOR LIGHT VEHICULAR TRAFFIC, GRATING SUPPORT GS=1 MAX. GRATING SPAN 900mm. PROVIDE S.S. BEAMS 150mm DEEP GS=2 TO SUPPORT GRATING.

- NOTES:
- SEE DWGS WM-S0111 TO WM-S0146 FOR SLAB REINFORCING, UNO.
 - SEE DWG WM-S0515 FOR BEAM AND COLUMN SCHEDULES.
 - FOR TYPICAL WALL CORNER REINF SEE 4
WB-S0452

F SECTION
WM-F0105 1:50
WM-S0111
WM-S0141
WM-S0146

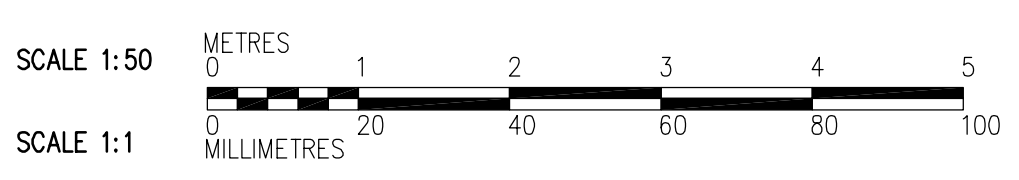

<p>APEGN Certificate of Authorization CH2M HILL Canada Ltd. No. 1441 Expiry: April 30, 2006</p>	<p>Frederickson Cooper ARCHITECTS</p>	<p>A You International Ltd. Company</p>	ENGINEER'S SEAL	<p>THE CITY OF WINNIPEG WATER AND WASTE DEPARTMENT ENGINEERING DIVISION</p>		
			DESIGNED BY EL		CHECKED BY AP	ORIGINAL SIGNED BY D. KRUGER
			DRAWN BY RL		APPROVED BY DJT	2006/02/06
			SCALE: 1:50		RELEASED FOR CONSTRUCTION BY: R. SOROKOWSKI	CONSULTANT DRAWING NO. WM-S0204
<p>NO. REVISIONS DATE BY DATE 2005/12/29 DATE 2006/02/08</p>			<p>WATER TREATMENT PLANT GENERAL PLANT SERVICES/MISCELLANEOUS FOUNDATIONS AND CONCRETE STRUCTURES</p>	<p>CITY FILE NUMBER SHEET OF CITY DRAWING NUMBER 1-060M-A-30204-01-0D</p>		
<p>B.M. ELEV.</p>			<p>STRUCTURAL ELECTRICAL ROOM SECTION</p>			