


K SECTION
 WP-S0111 1:50
 WP-S0121, WP-S0131

- NOTES:**
1. SEE DWG WP-S0121 FOR ADDITIONAL WALL AND SLAB REINFORCING.
 2. SEE DWG WP-S0515 FOR BEAM AND COLUMN SCHEDULES.
- * ADDITIONAL BARS WITH FULL EMBEDMENT LENGTH INTO THE INTERSECTING WALLS.

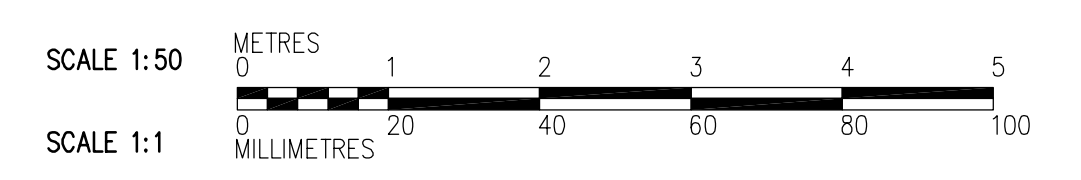

 APEGN Certificate of Authorization CH2M HILL Canada Ltd. No. 1441 Expiry: April 30, 2006	 CH2MHILL Frederickson Cooper ARCHITECTS	 EarthTech A Tetra International Ltd. Company	ENGINEER'S SEAL ORIGINAL SIGNED BY D. KRUGER 2006/02/06	 THE CITY OF WINNIPEG WATER AND WASTE DEPARTMENT ENGINEERING DIVISION	
	DESIGNED BY RZ CHECKED BY AP DRAWN BY CA APPROVED BY DJT	SCALE: 1:50 RELEASED FOR CONSTRUCTION BY: R. SOROKOWSKI		CONSULTANT DRAWING NO. WP-S0216	WATER TREATMENT PLANT FLOCCULATION AND DAF FOUNDATIONS AND CONCRETE STRUCTURES
	INO. REVISIONS DATE BY	DATE 2005/11/08 DATE 2006/02/08	STRUCTURAL FLOC/DAF AREA 1 SECTION		
					CITY FILE NUMBER SHEET OF CITY DRAWING NUMBER 1-060P-A-00216-001-0D