



50 CONCRETE TOPPING TO BE SCREEDED BY MECHANISM. IF CONSTRUCTION JOINTS ARE PROPOSED IN THE 450 THK SLAB BY THE CONTRACTOR THE CONCRETE TOPPING SHALL BE SAWCUT FULL DEPTH AND SEALED TO MATCH THE CONSTRUCTION JOINTS IN THE 450 SLAB. SEE STANDARD DETAILS FOR CONSTRUCTION JOINT AND SEALANT DETAILS.

50 CONCRETE TOPPING TO BE SCREEDED BY MECHANISM. IF CONSTRUCTION JOINTS ARE PROPOSED IN THE 450 THK SLAB BY THE CONTRACTOR THE CONCRETE TOPPING SHALL BE SAWCUT FULL DEPTH AND SEALED TO MATCH THE CONSTRUCTION JOINTS IN THE 450 SLAB. SEE STANDARD DETAILS FOR CONSTRUCTION JOINT AND SEALANT DETAILS.

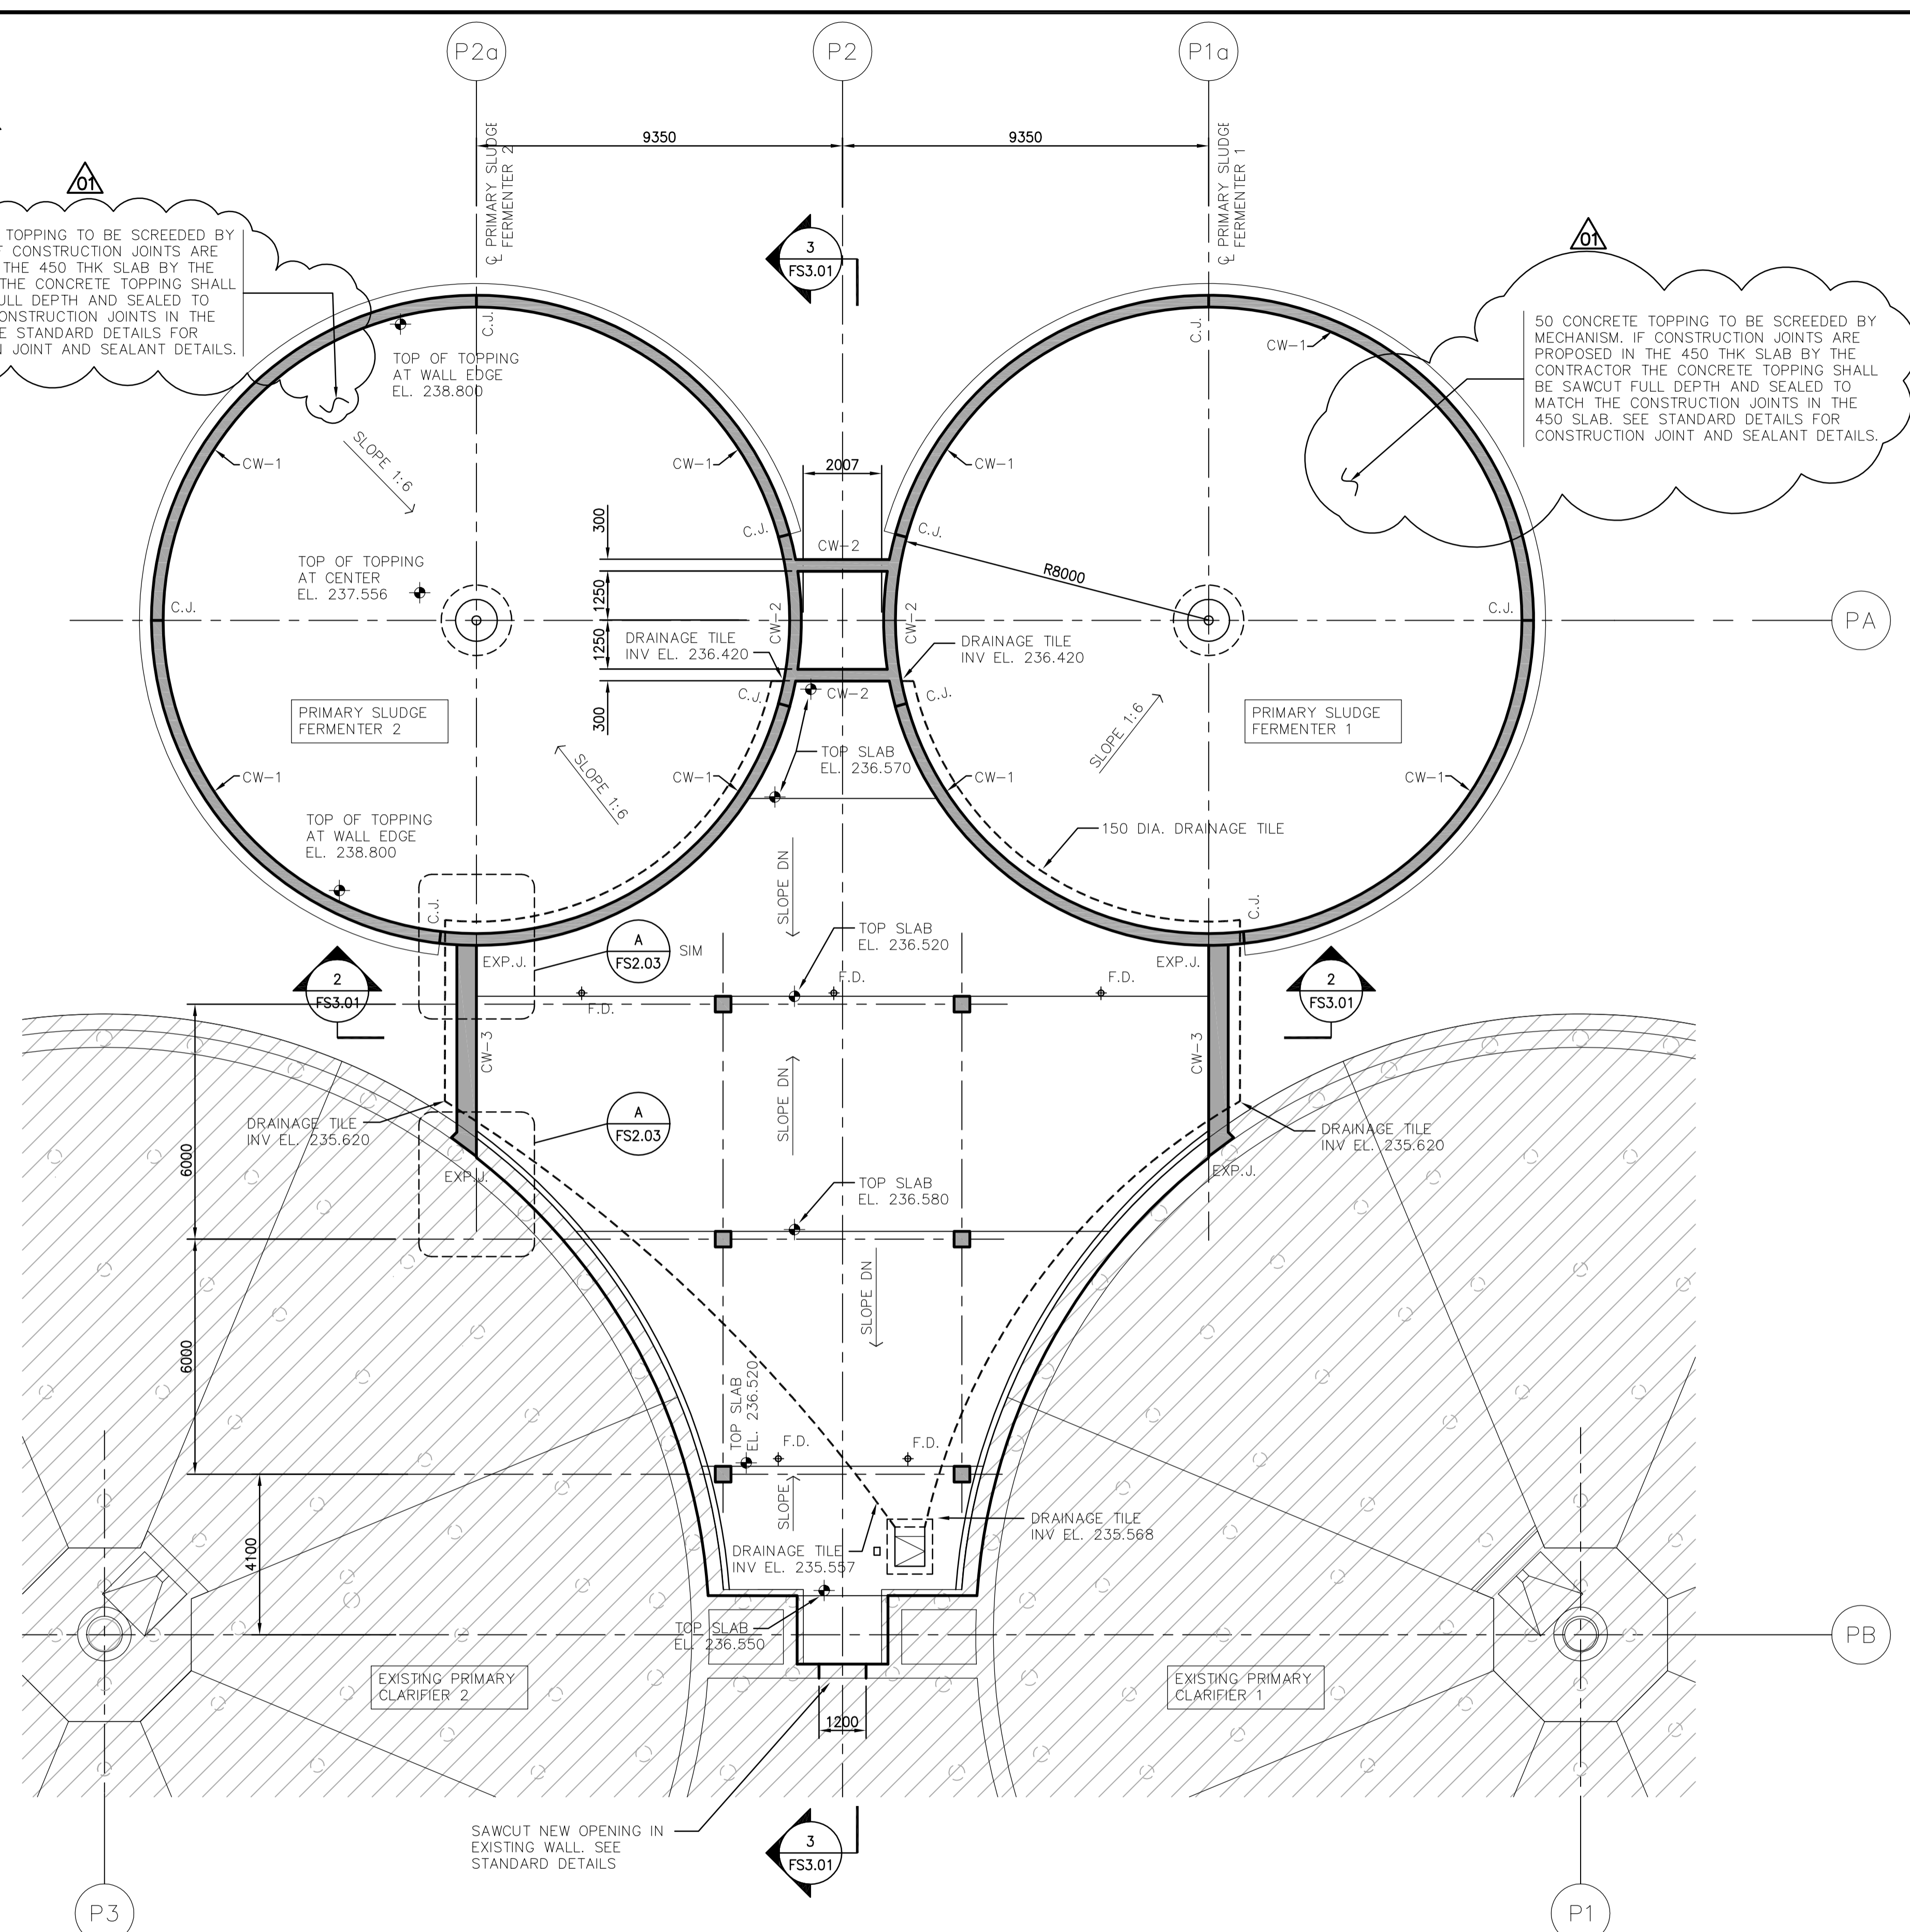


MAIN FLOOR PLAN
SCALE : 1:100

CONCRETE WALL SCHEDULE – FERMENTERS				
MARK	WIDTH	REINFORCING		REMARKS
		VERTICAL	HORIZONTAL	
CW-1	300	15M @ 300 E.F.	15M @ 200 E.F.	SEE A/FS5.01 & C/FS5.02
CW-2	300	15M @ 300 E.F.	15M @ 100 E.F.	SEE B/FS5.01 & C/FS5.01
CW-3	500	25M @ 200 I.F. 20M @ 300 O.F.	20M @ 300 E.F.	O.F. IS EXPOSED TO SOIL SEE B/FS5.02

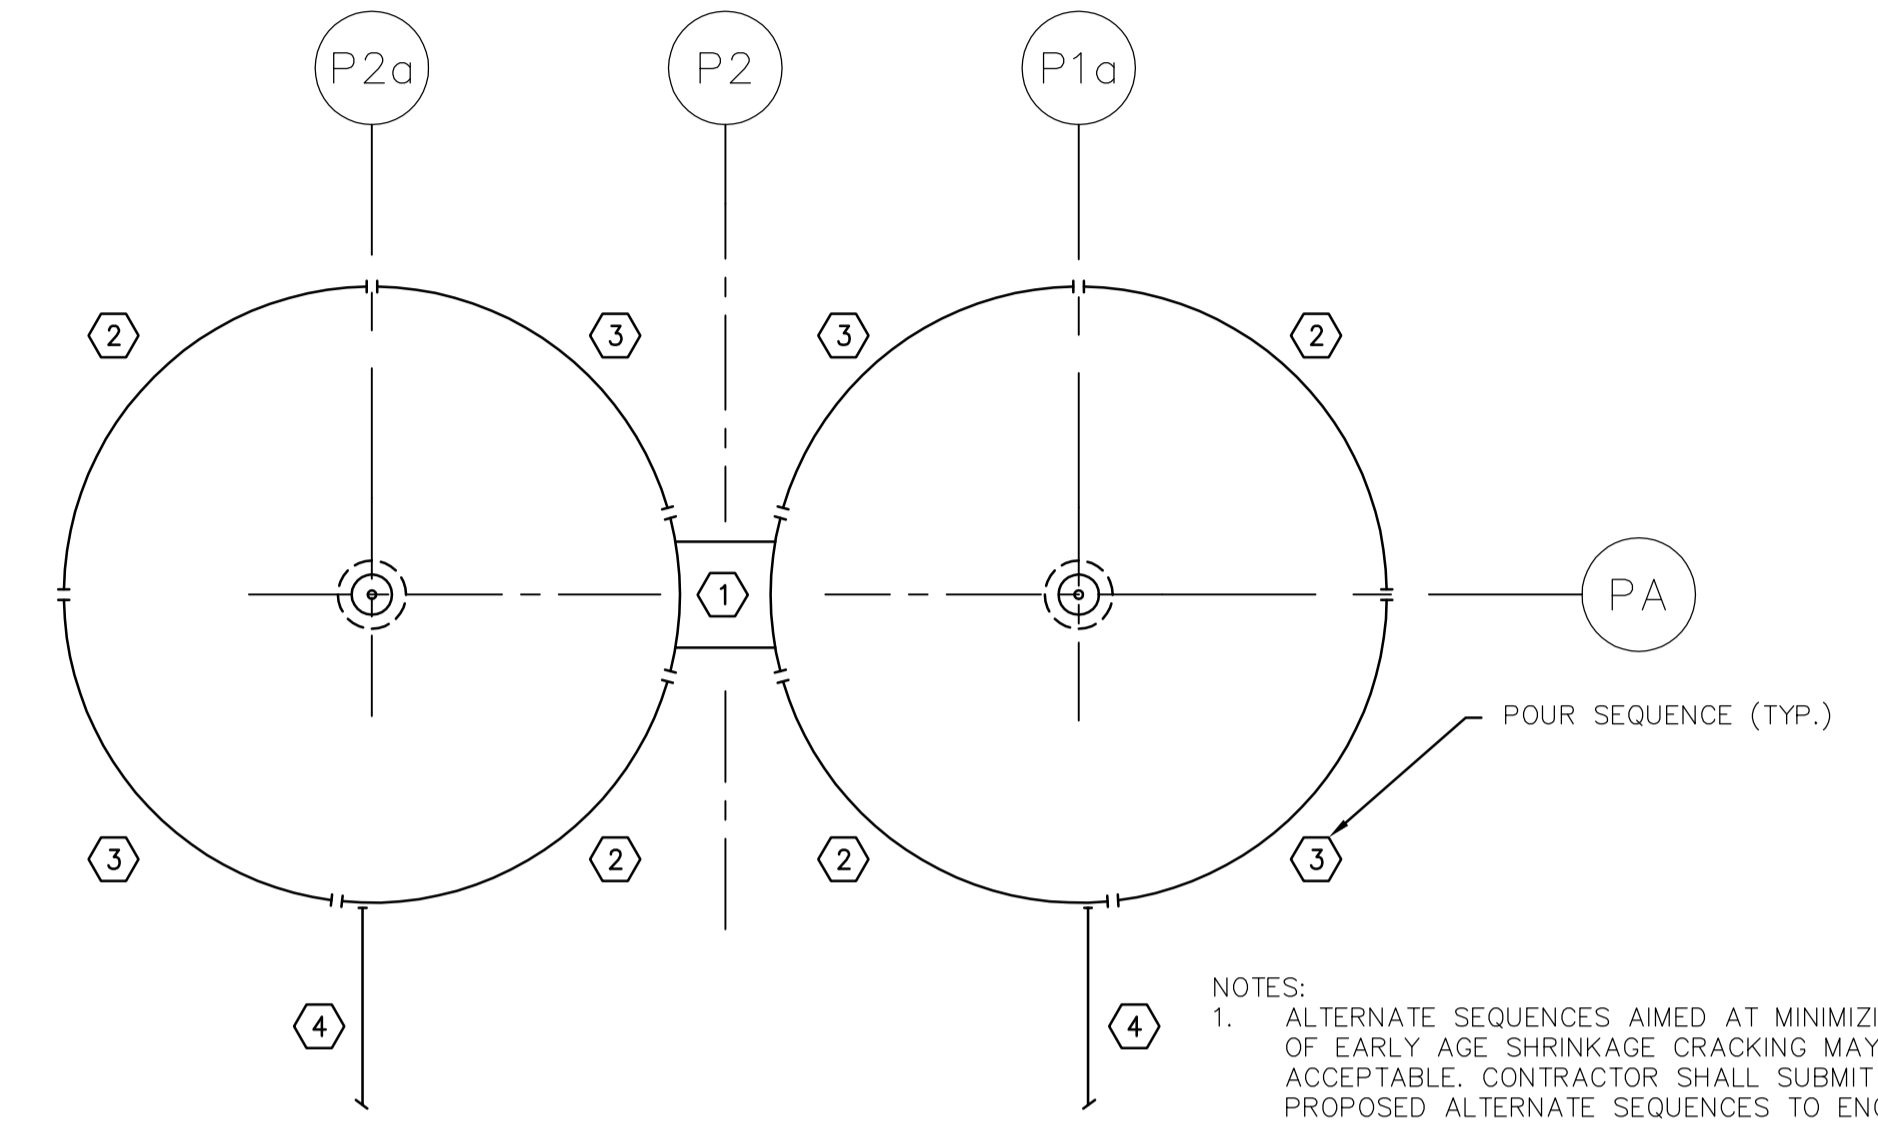


SUGGESTED TANK WALL CONCRETING SEQUENCE ABOVE ELEV. 238.750

- NOTES:
- ALTERNATE SEQUENCES AIMED AT MINIMIZING RISK OF EARLY AGE SHRINKAGE CRACKING MAY BE ACCEPTABLE. CONTRACTOR SHALL SUBMIT PROPOSED ALTERNATE SEQUENCES TO ENGINEER FOR REVIEW.
 - DO NOT BACKFILL GALLERY SIDE WALLS (CW-3) ABOVE ELEV. 238.150 UNTIL ROOF SLAB HAS BEEN CAST AND REACHES 70% OF THE DESIGN COMPRESSIVE STRENGTH.

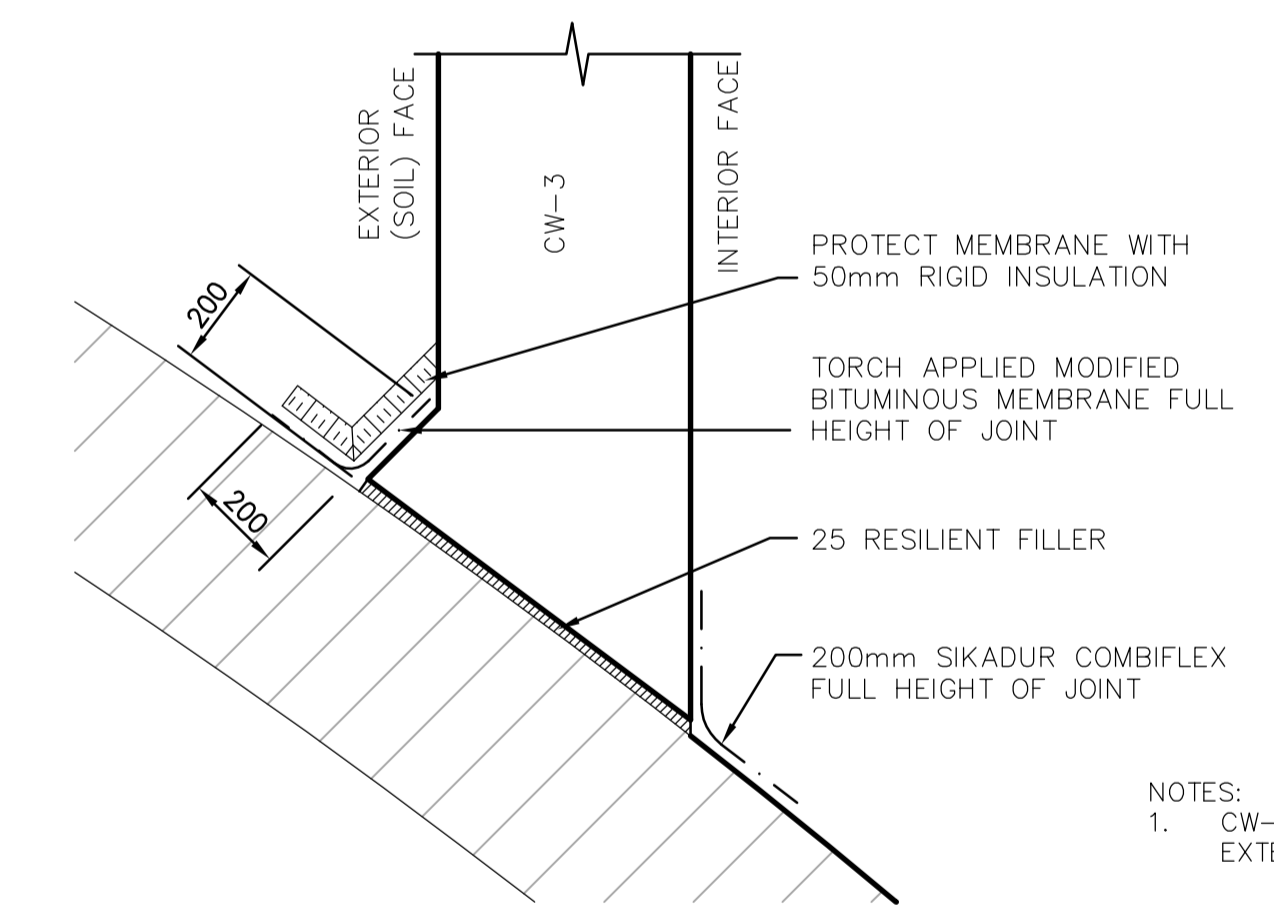

A CW-3 EXPANSION JOINT – PLAN VIEW
FS2.03 1:15

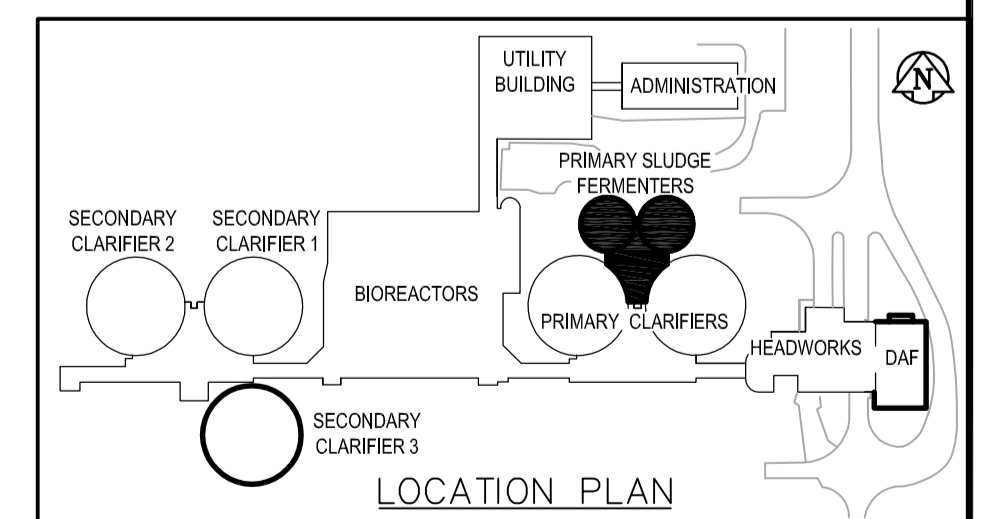

		ENGINEER'S SEAL ORIGINAL SIGNED BY C.J. GENTILE 2006/04/25		THE CITY OF WINNIPEG WATER AND WASTE DEPARTMENT ENGINEERING DIVISION	
DESIGNED BY: CJG CHECKED BY: CJG DRAWN BY: NV APPROVED BY: JEH		HOR. SCALE: AS NOTED VERTICAL SCALE: RELEASED FOR CONSTRUCTION BY: J. VEILLEUX		CITY FILE NUMBER SHEET OF CITY DRAWING NUMBER	
01 21-2006 ADDENDUM 6 06/06/30 WDB 00 ISSUED FOR TENDER 06/04/26 NV		NO. REVISIONS DATE BY DATE 2006/03/10 DATE 2006/04/26		CONSULTANT DRAWING NO. FS2.03	
WEPPCC BIOLOGICAL NUTRIENT REMOVAL UPGRADE CONTRACT No. 3				STRUCTURAL AREA F – PRIMARY SLUDGE FERMENTERS MAIN FLOOR PLAN	