





NOTES :

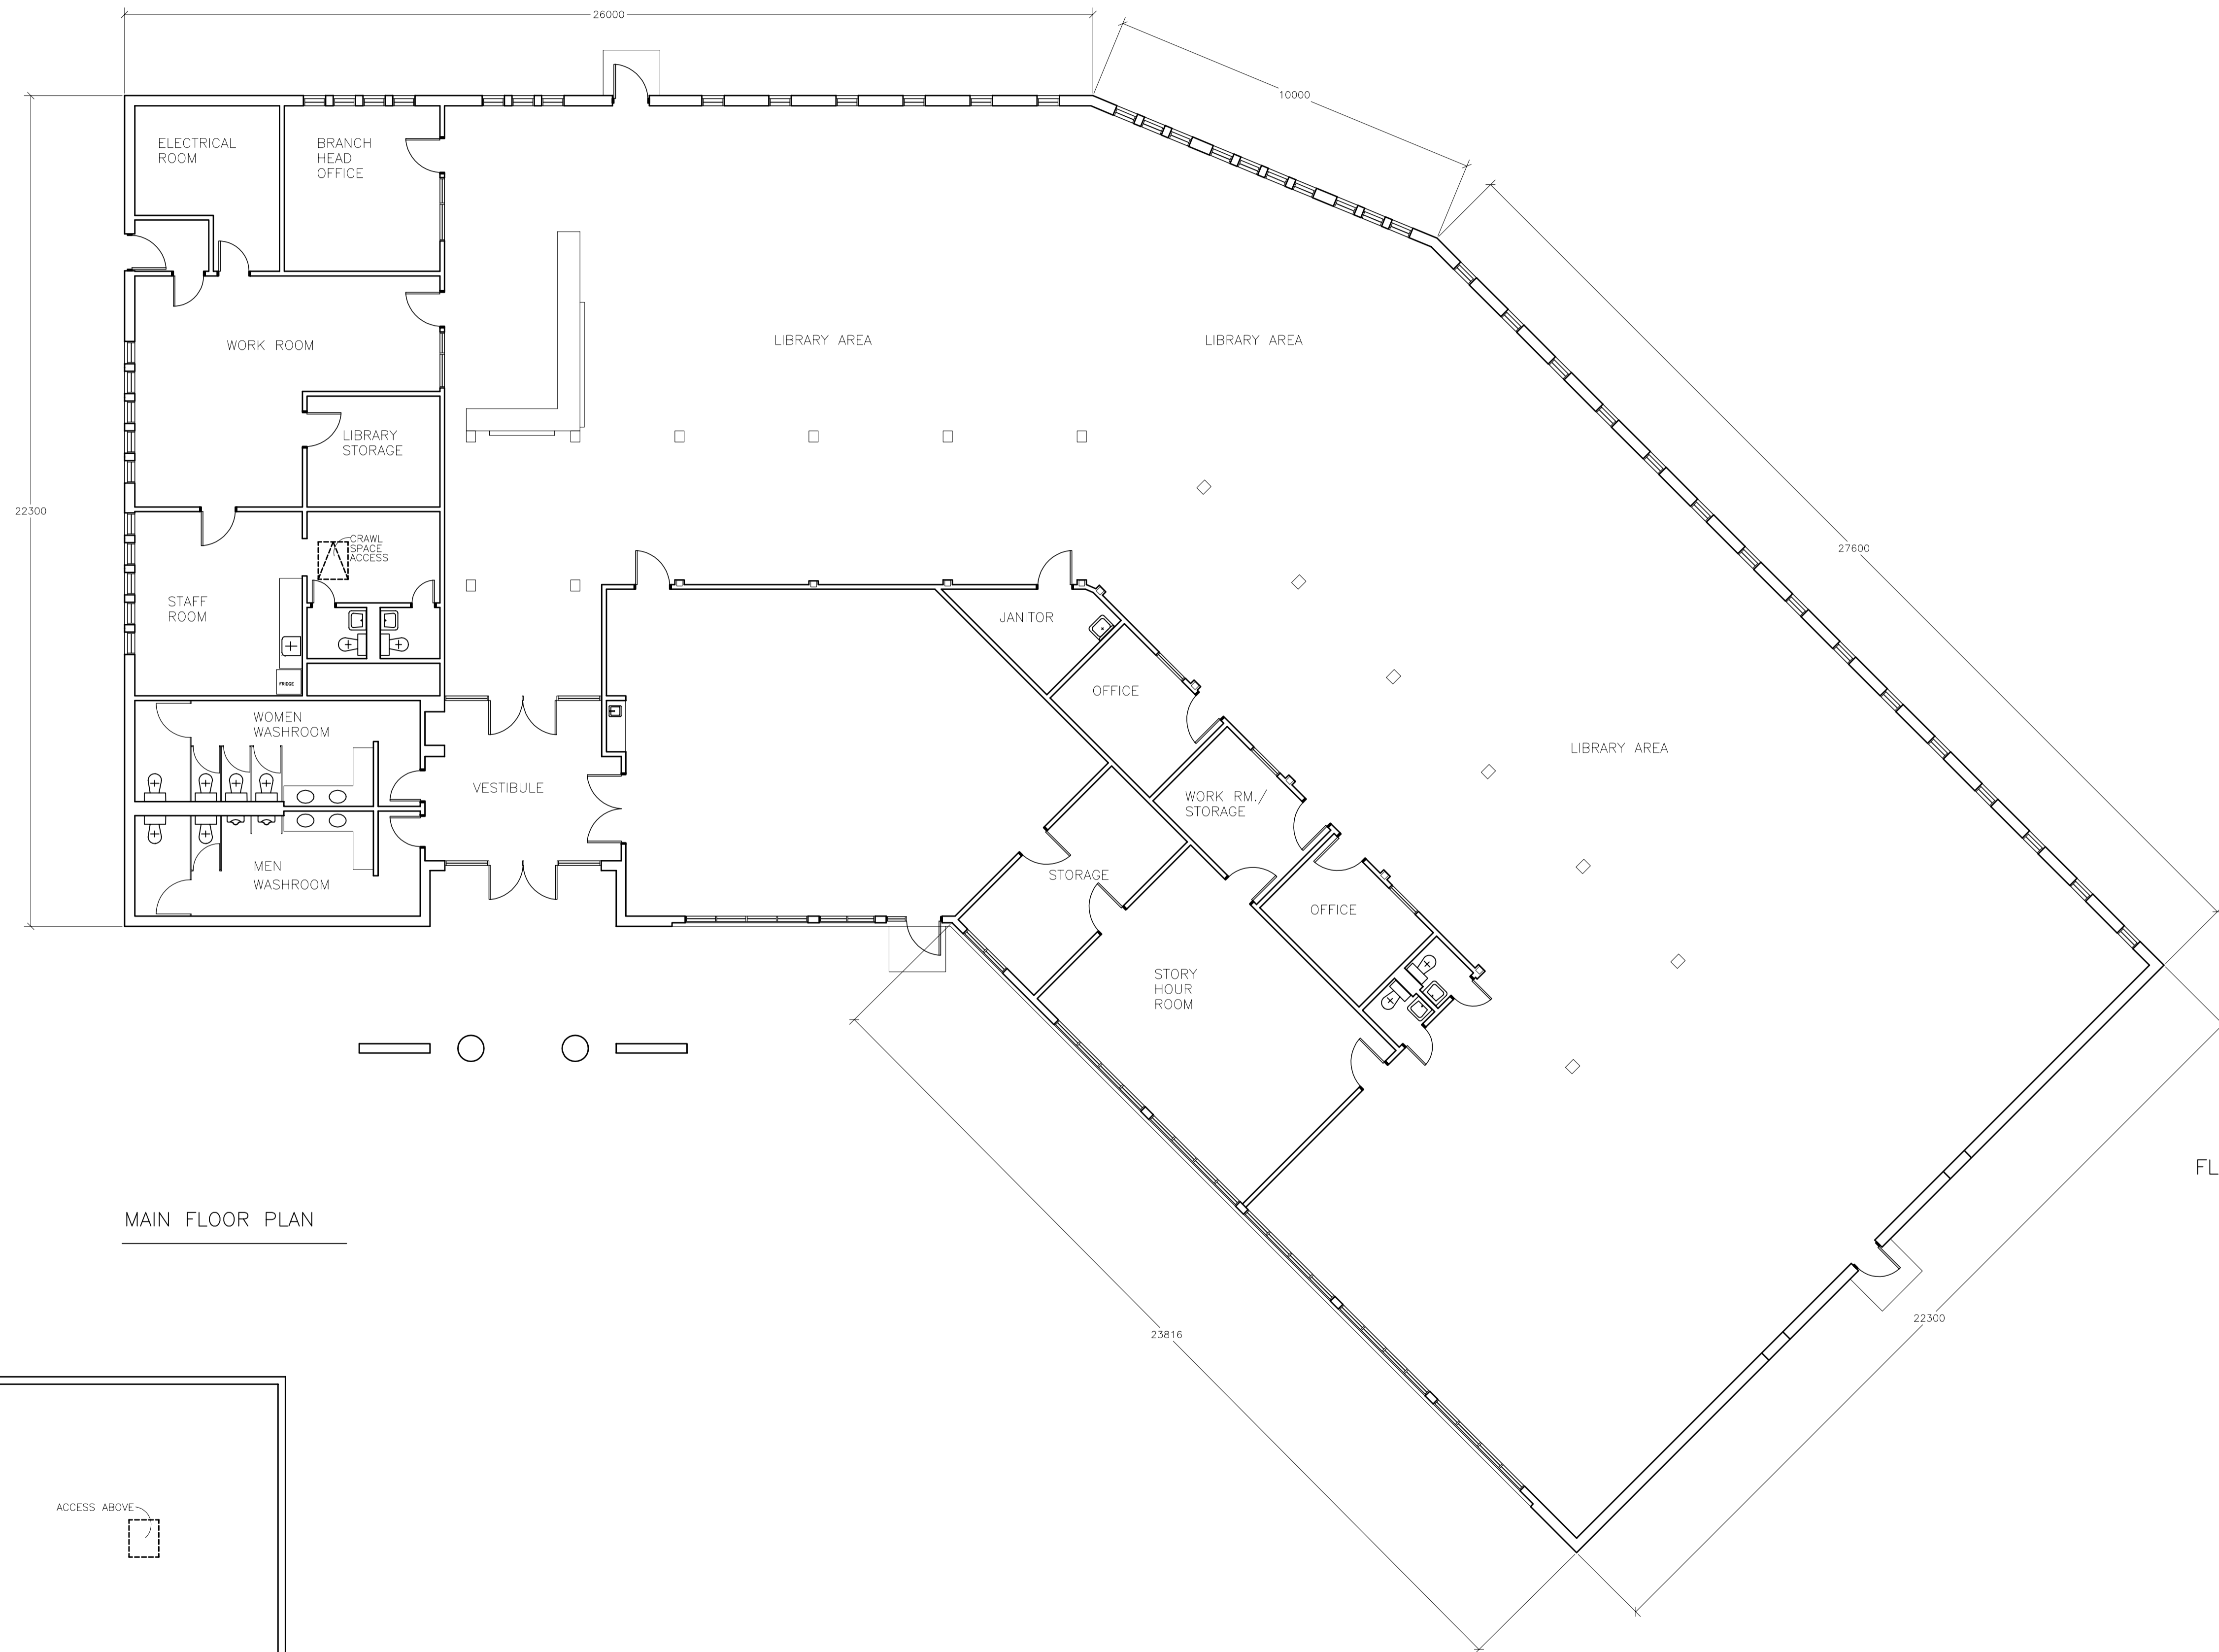

MAIN FLOOR PLAN

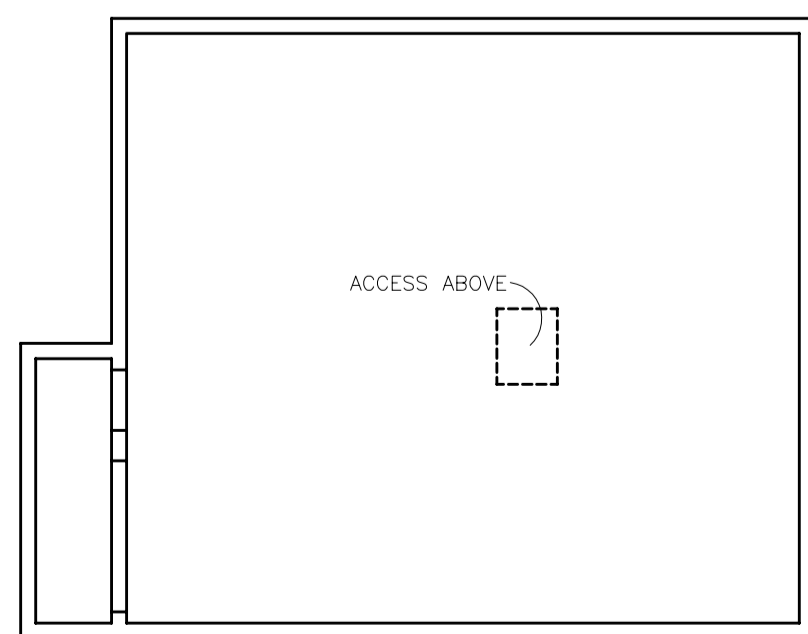

CRAWL SPACE PLAN

NO.	REVISION/DESCRIPTION	BY	DATE

FLOOR PLAN NOT SITE CHECKED

DRAWN BY MMK	CHECKED BY	APPROVED
DATE JULY12/94	USER APPROVAL	



THE CITY OF WINNIPEG
CIVIC BUILDINGS DEPARTMENT
400-180 KING ST. R3B 3G8

PROJECT

1168 DAKOTA STREET
LOUIS RIEL LIBRARY

SHEET TITLE

MAIN FLOOR PLAN

ALL DIMENSIONS ARE IN mm.

SCALE 1 : 100	PROJECT NO	SHEET NO
------------------	------------	----------