


NOTES :

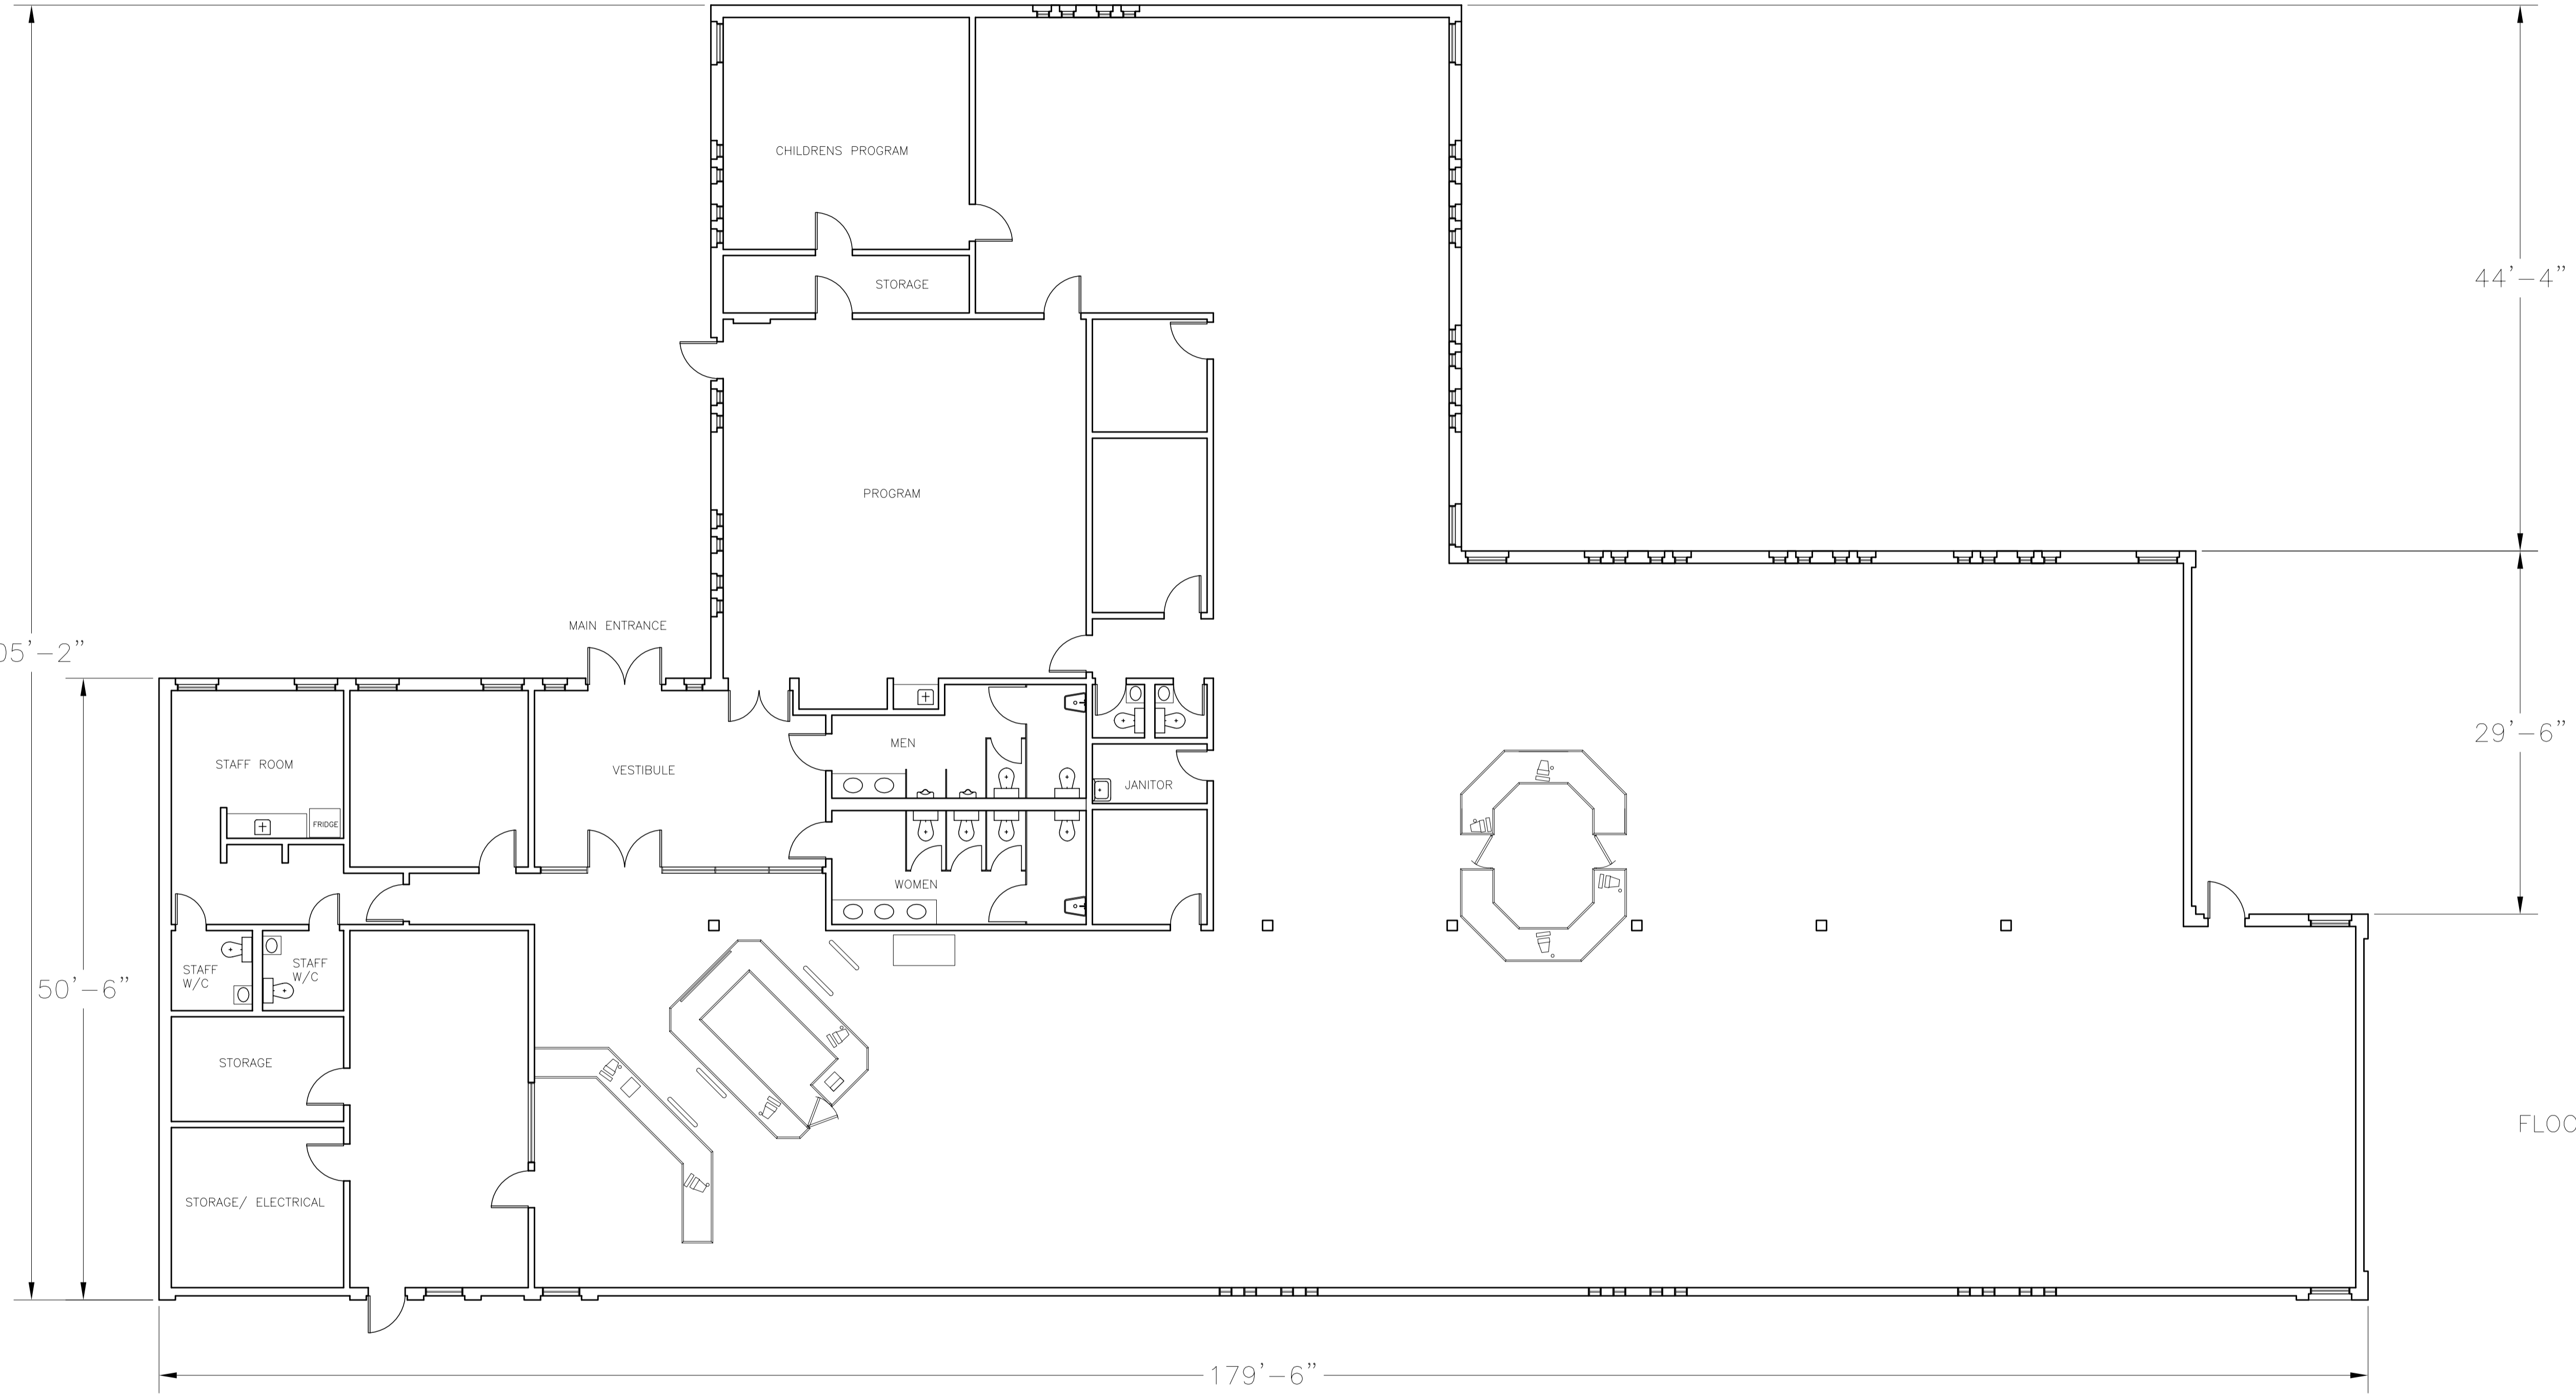


MAIN FLOOR PLAN

FLOOR PLAN UPDATED SEPT /04

NO.	REVISION/DESCRIPTION	BY	DATE
SEALS			

DRAWN BY	CHECKED BY	APPROVED
DATE	USER APPROVAL	


 THE CITY OF WINNIPEG
 PROPERTY & DEVELOPMENT
 SERVICES DEPARTMENT
 400-180 KING ST. R3B 3G8
 PROJECT

PEMBINA TRAIL LIBRARY
2724 PEMBINA

SHEET TITLE
MAIN FLOOR PLAN

SCALE	PROJECT NO	SHEET NO
1/8" = 1'-0"		