
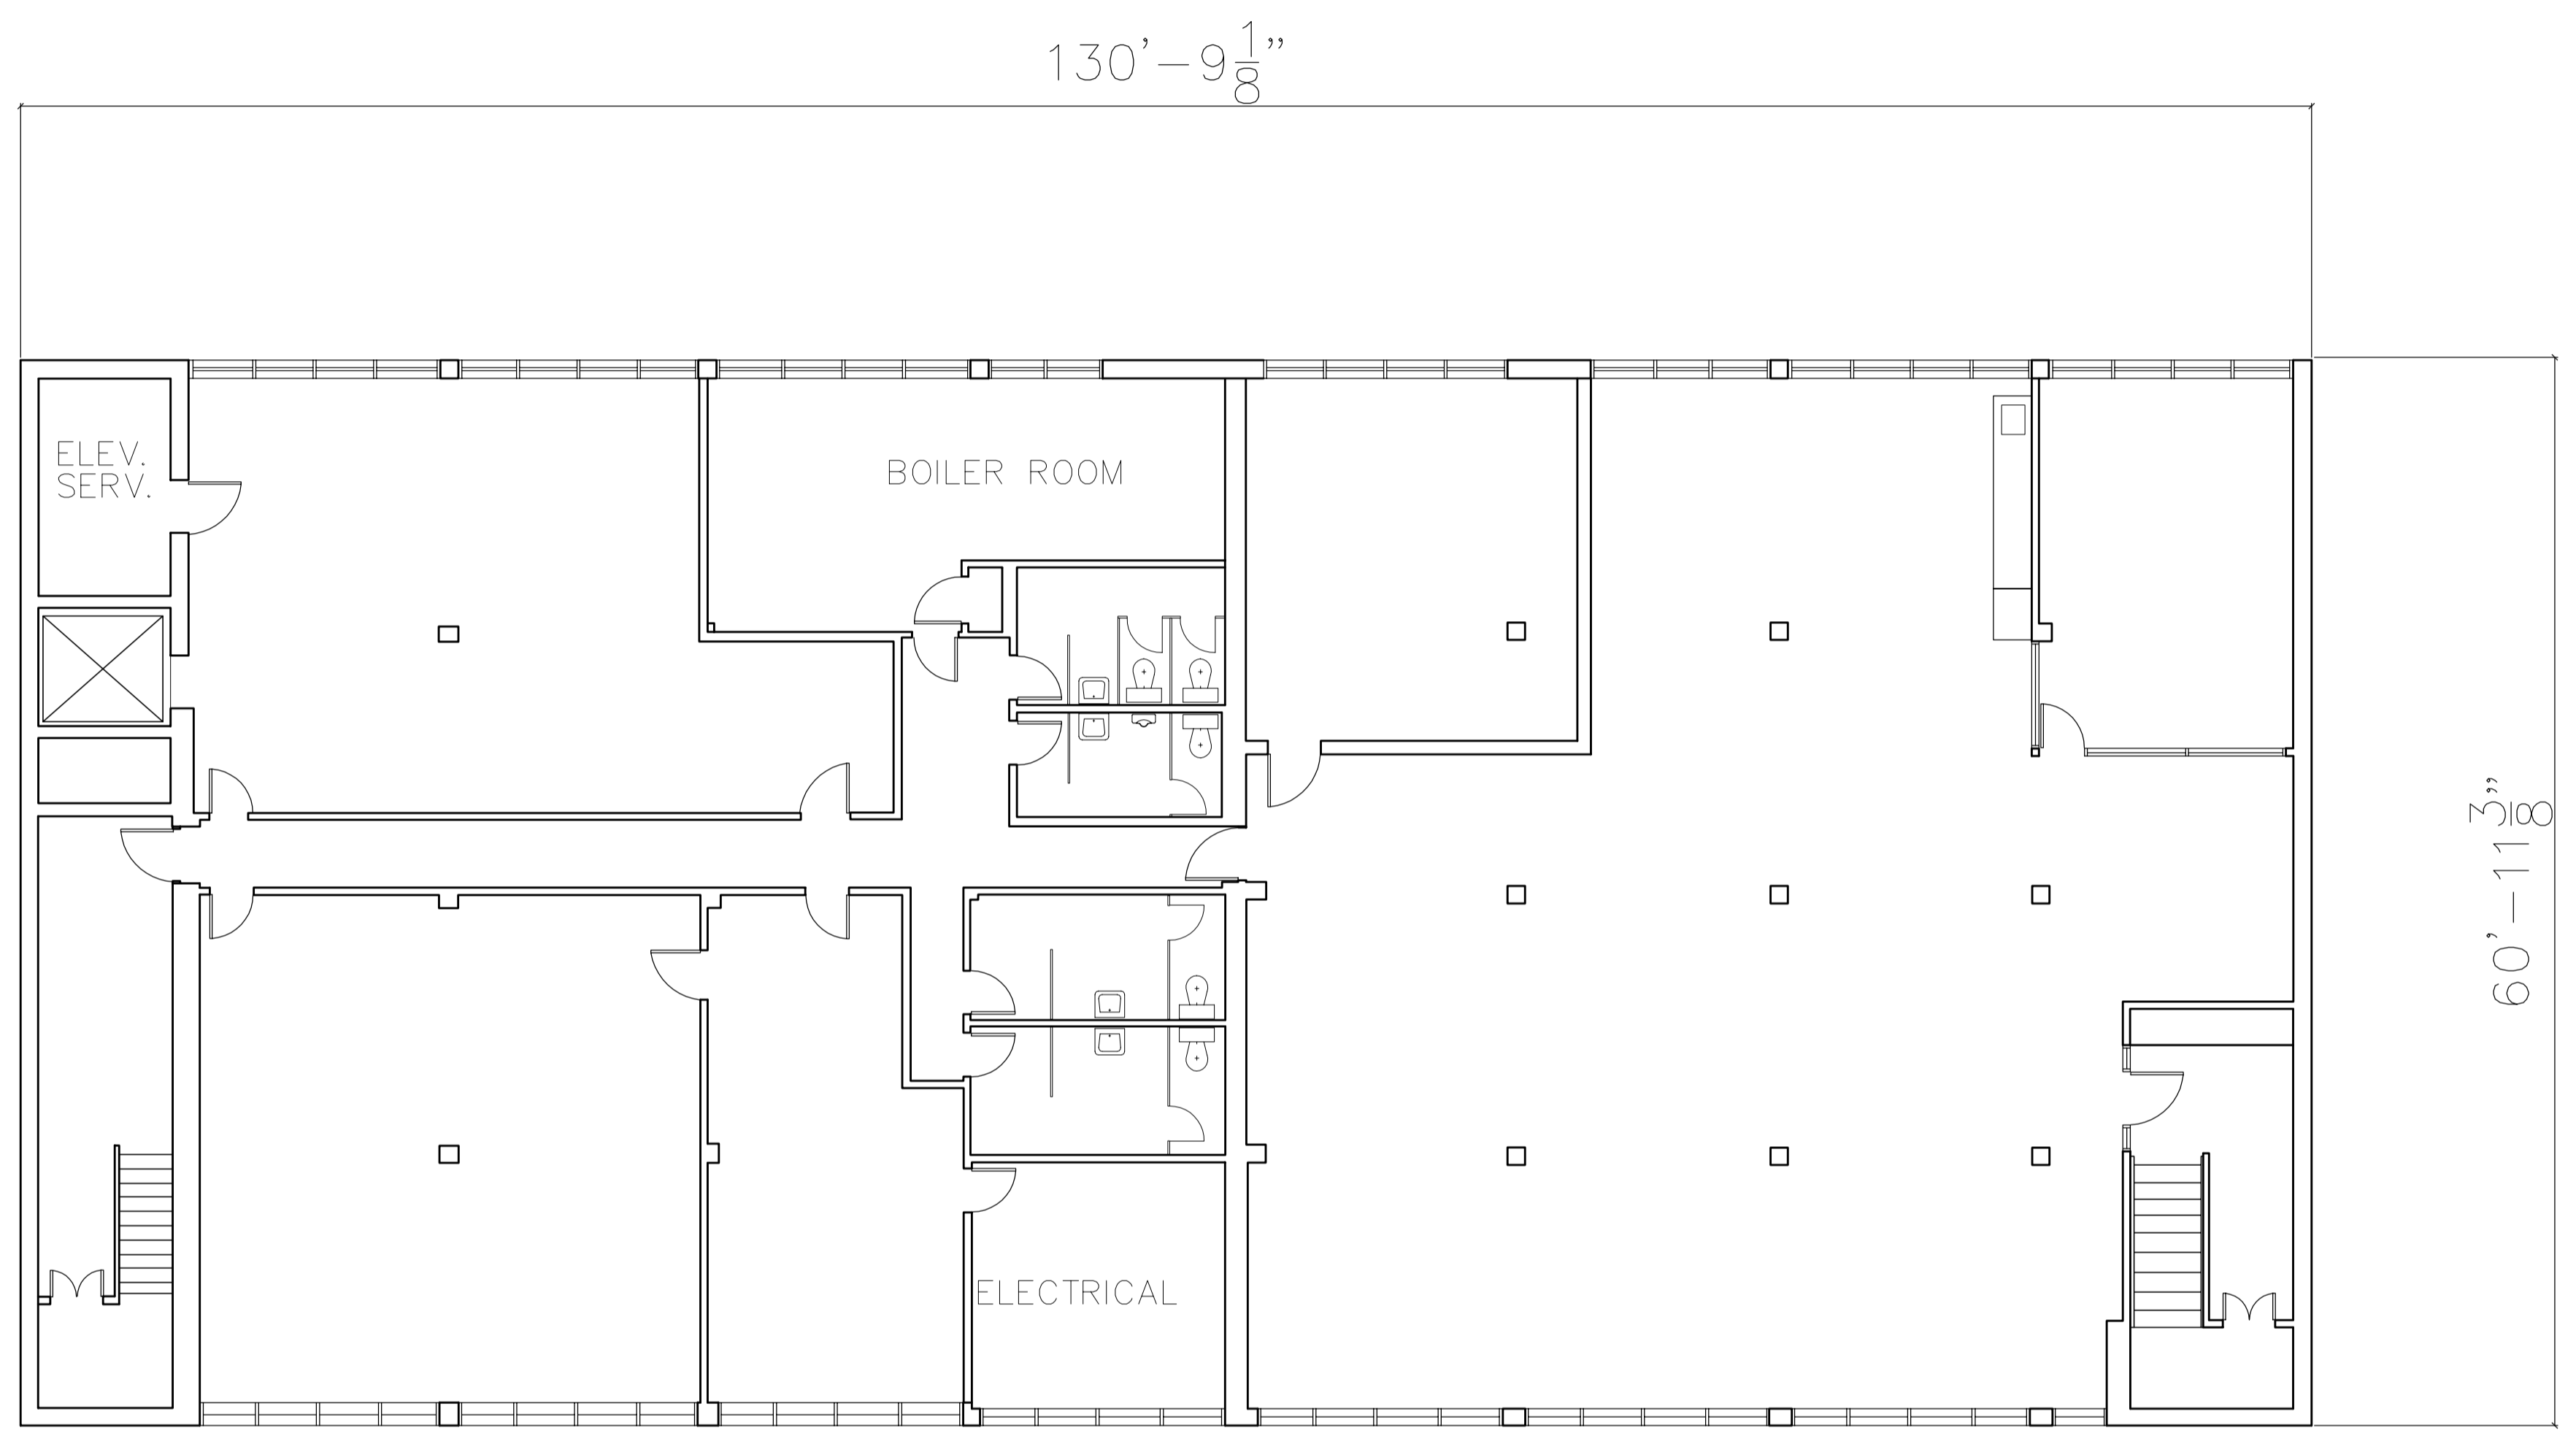


NOTES :

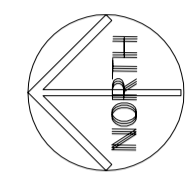

BASEMENT FLOOR PLAN

FLOOR PLAN UPDATED MAR /98

NO.	REVISION/DESCRIPTION	BY	DATE
SEALS			

DRAWN BY	CHECKED BY	APPROVED
WKH		

DATE 950322  
 USER APPROVAL  
 THE CITY OF WINNIPEG  
 CIVIC BUILDINGS DEPARTMENT  
 400-180 KING ST. R3B 3G8  
 PROJECT

ST. JAMES - ASSINIBOIA  
 LIBRARY  
 1910 PORTAGE AVENUE

SHEET TITLE  
 BASEMENT FLOOR PLAN

SCALE	PROJECT NO	SHEET NO
6"=1'-0"		A-1