


NOTES :

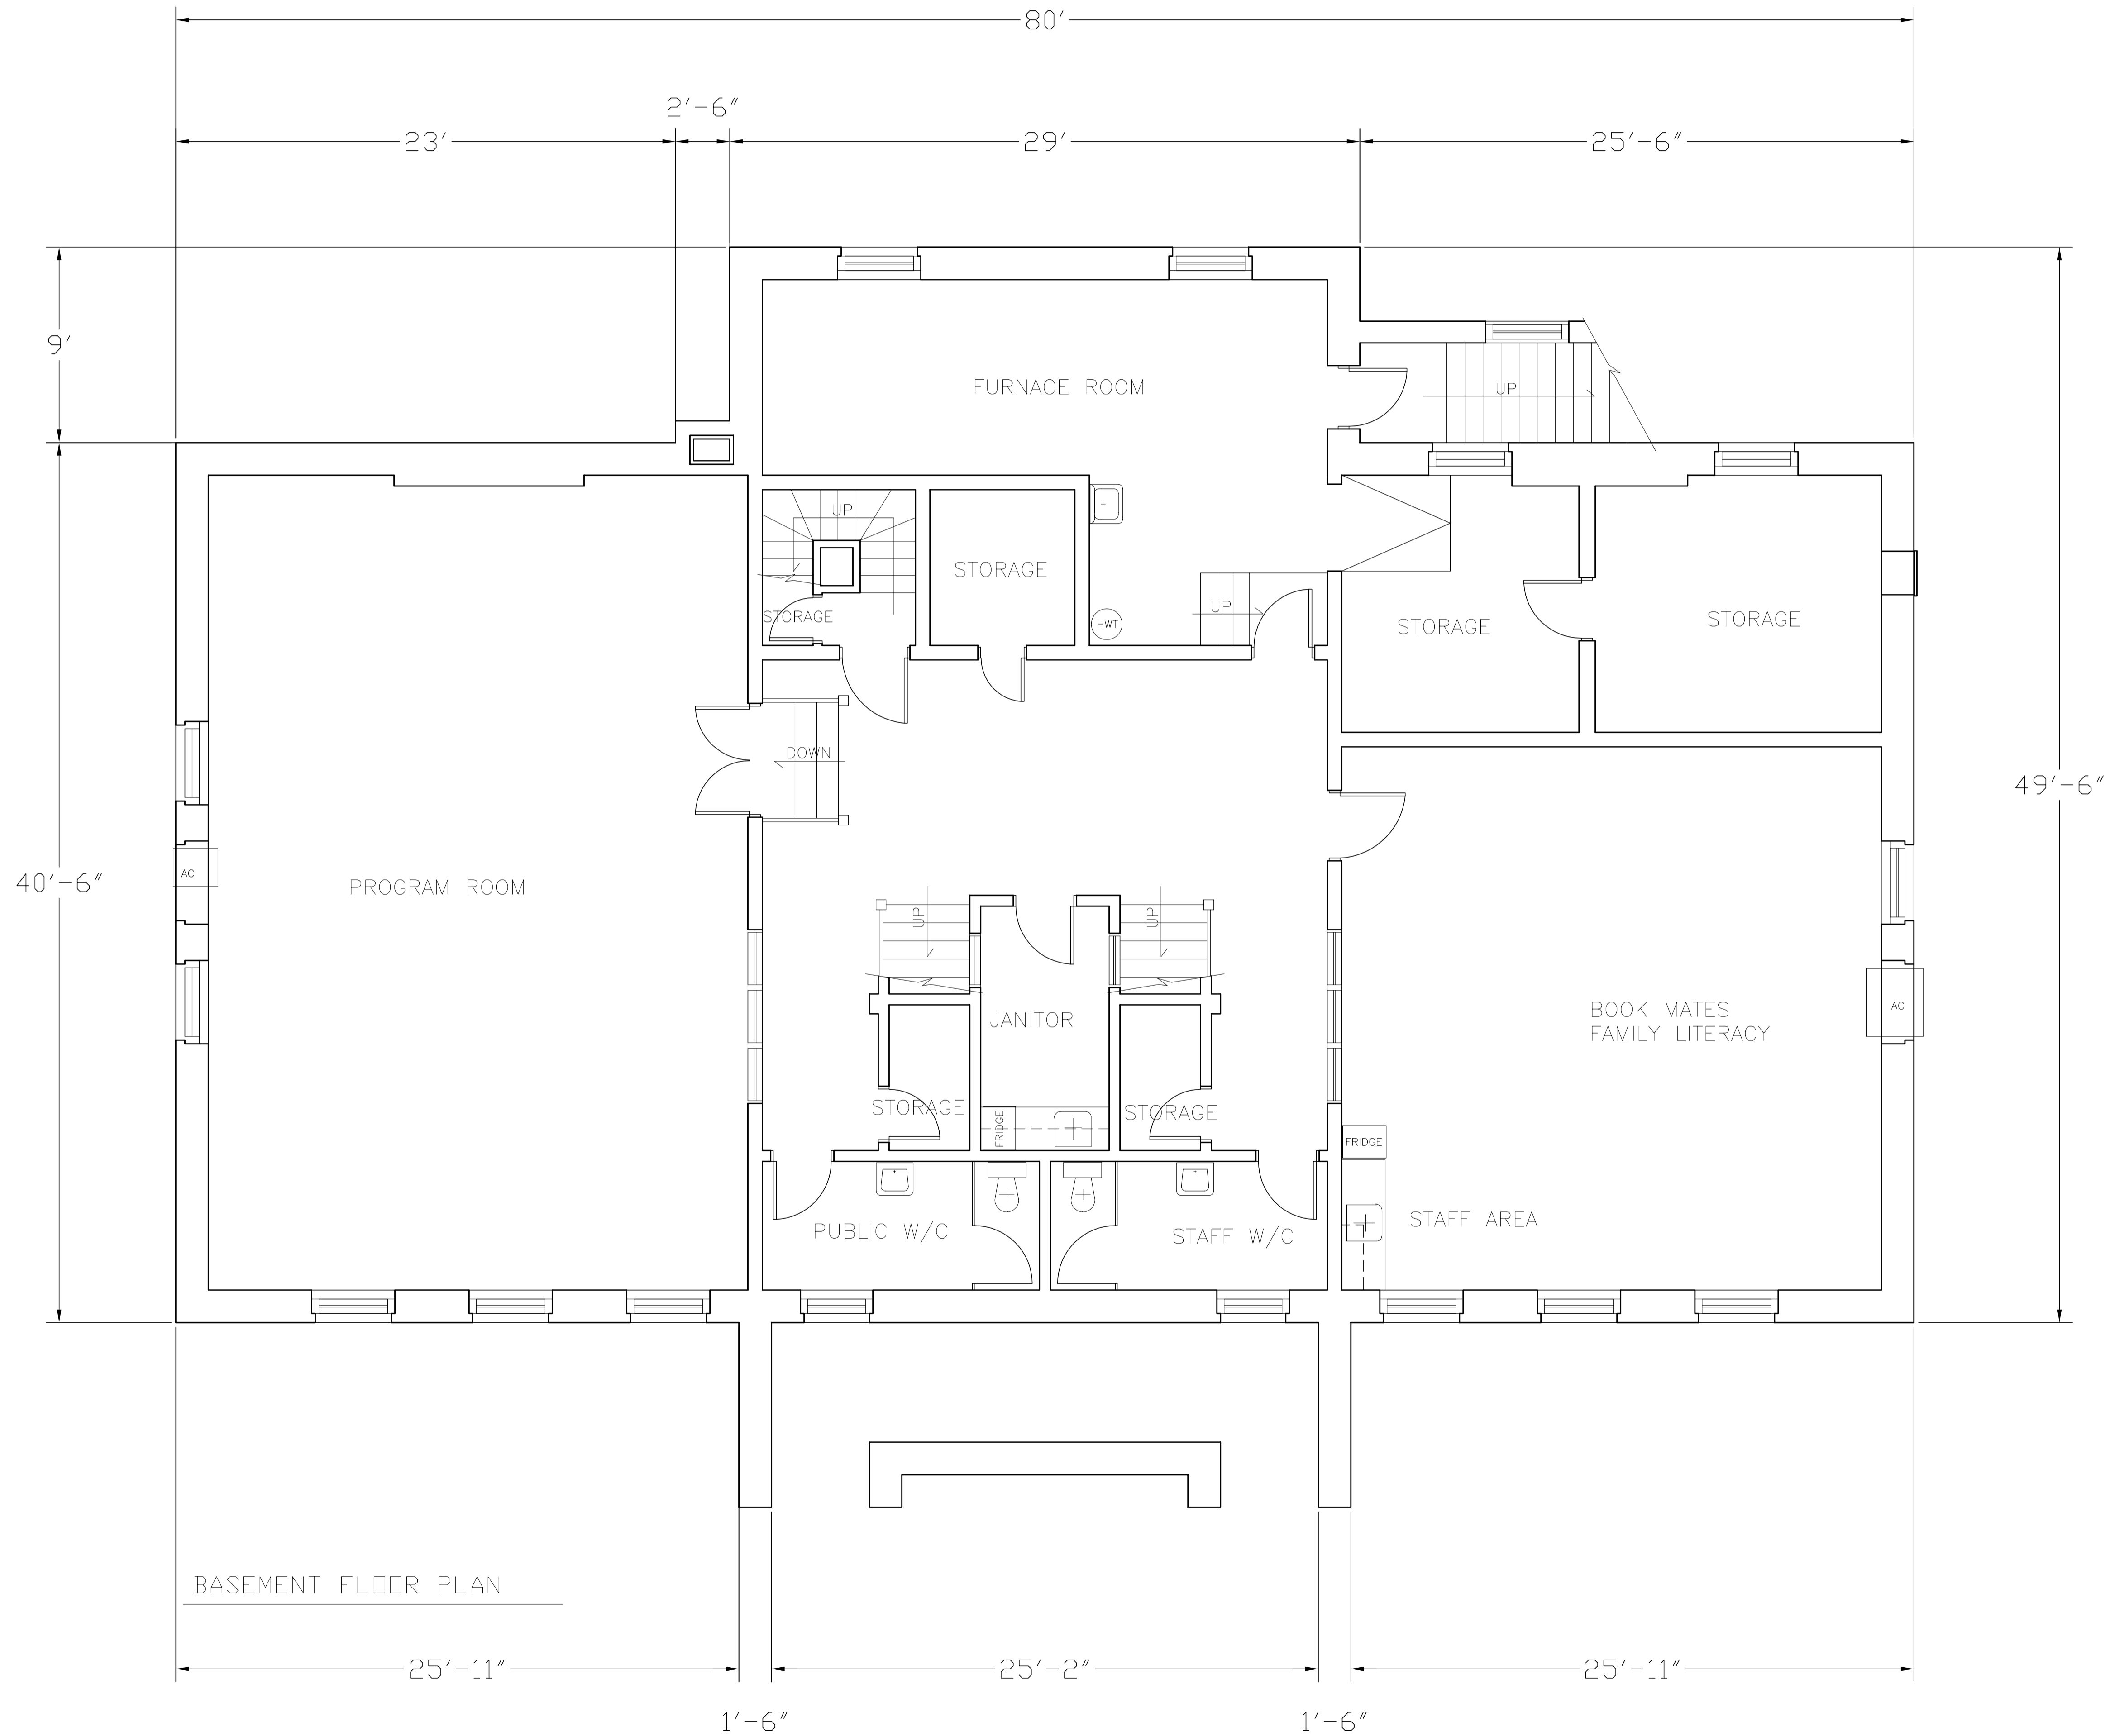

49'-6"

FLOOR PLAN UPDATED JAN 98

NO.	REVISION/DESCRIPTION	BY	DATE
SEALS			

DRAWN BY MMK	CHECKED BY	APPROVED
DATE AUG. 24/94	USER APPROVAL	


 THE CITY OF WINNIPEG  
 CIVIC BUILDINGS DEPARTMENT  
 400-180 KING ST. R3B 3G8  
 PROJECT

500 SALTER  
ST. JOHN'S LIBRARY

SHEET TITLE  
BASEMENT FLOOR PLAN

SCALE 1/4" = 1'-0"	PROJECT NO	SHEET NO A-1
		05005LOB.DWG

BASEMENT FLOOR PLAN