


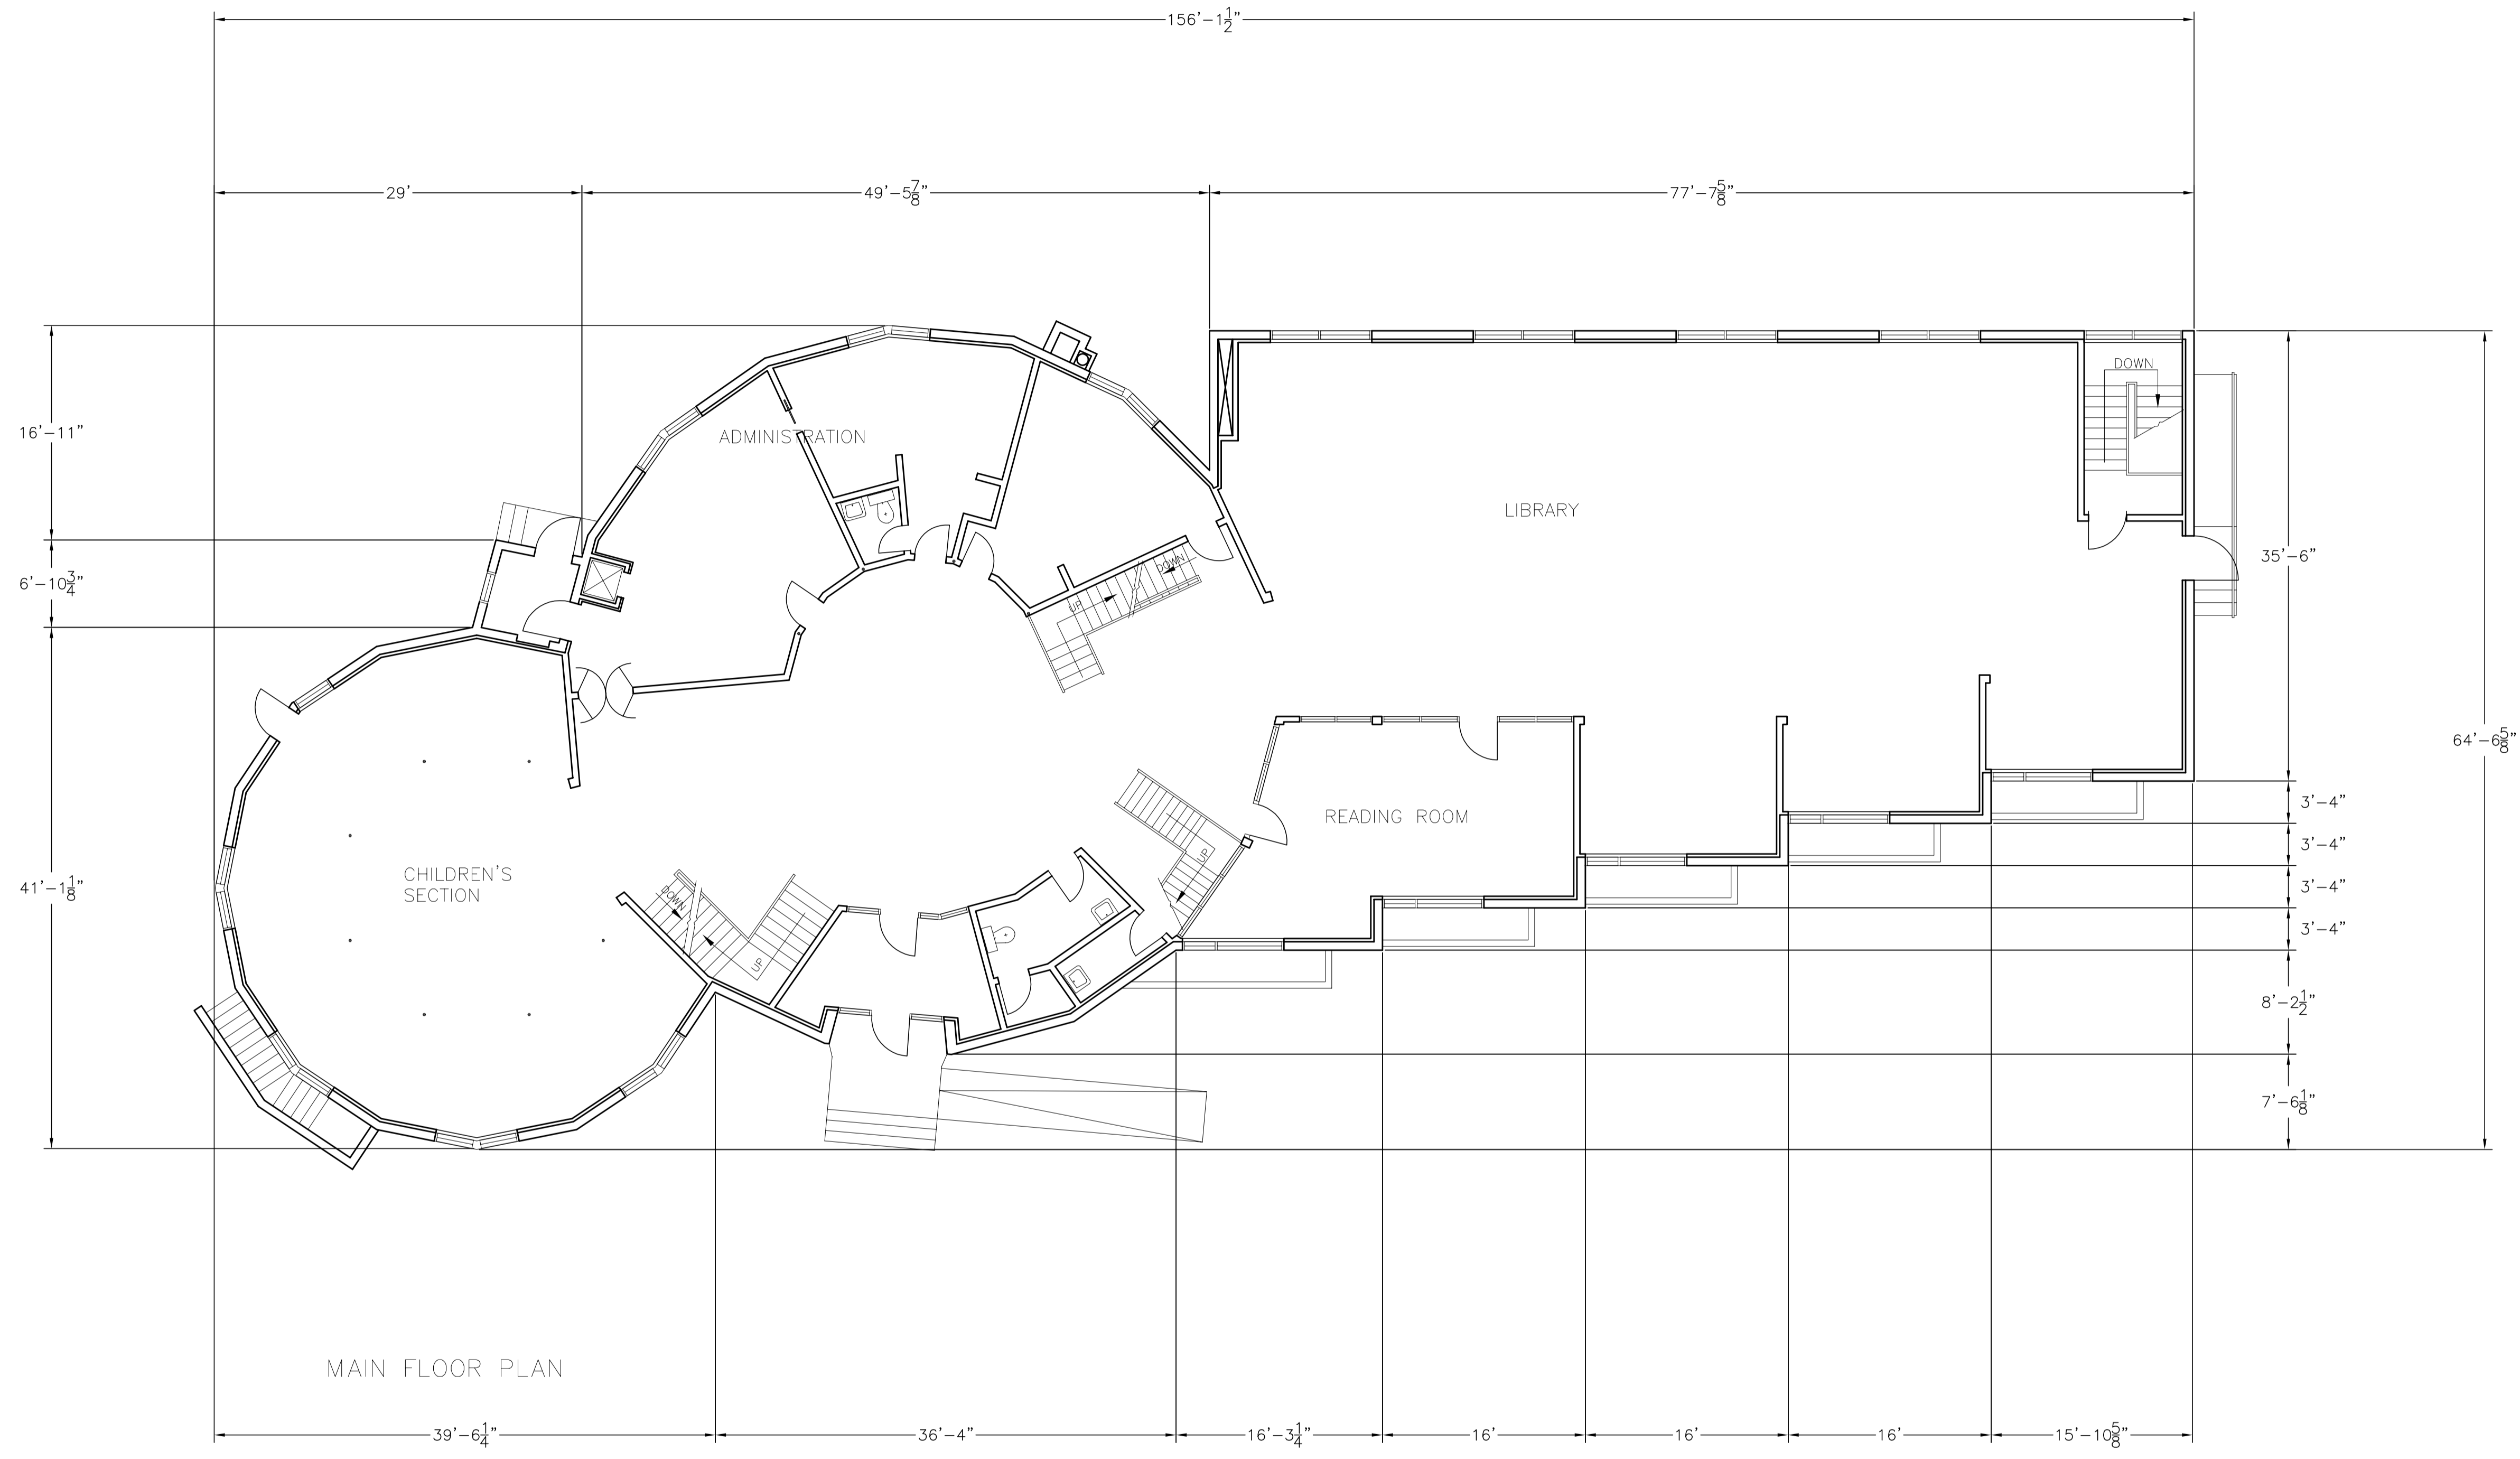


NOTES :



FLOOR PLAN UPDATED AUG 1 1995

NO.	REVISION/DESCRIPTION	BY	DATE
SEALS			

DRAWN BY	CHECKED BY	APPROVED
DATE	USER APPROVAL	

PROJECT  

 THE CITY OF WINNIPEG  
 PROPERTY & DEVELOPMENT  
 SERVICES DEPARTMENT  
 400-180 KING ST. R3B 3G8

SHEET TITLE  
 ST. VITAL LIBRARY  
 6 FERMOR AVE.

MAIN FLOOR PLAN

SCALE	PROJECT NO	SHEET NO
1/8"=1'-0"		