



NOTES :

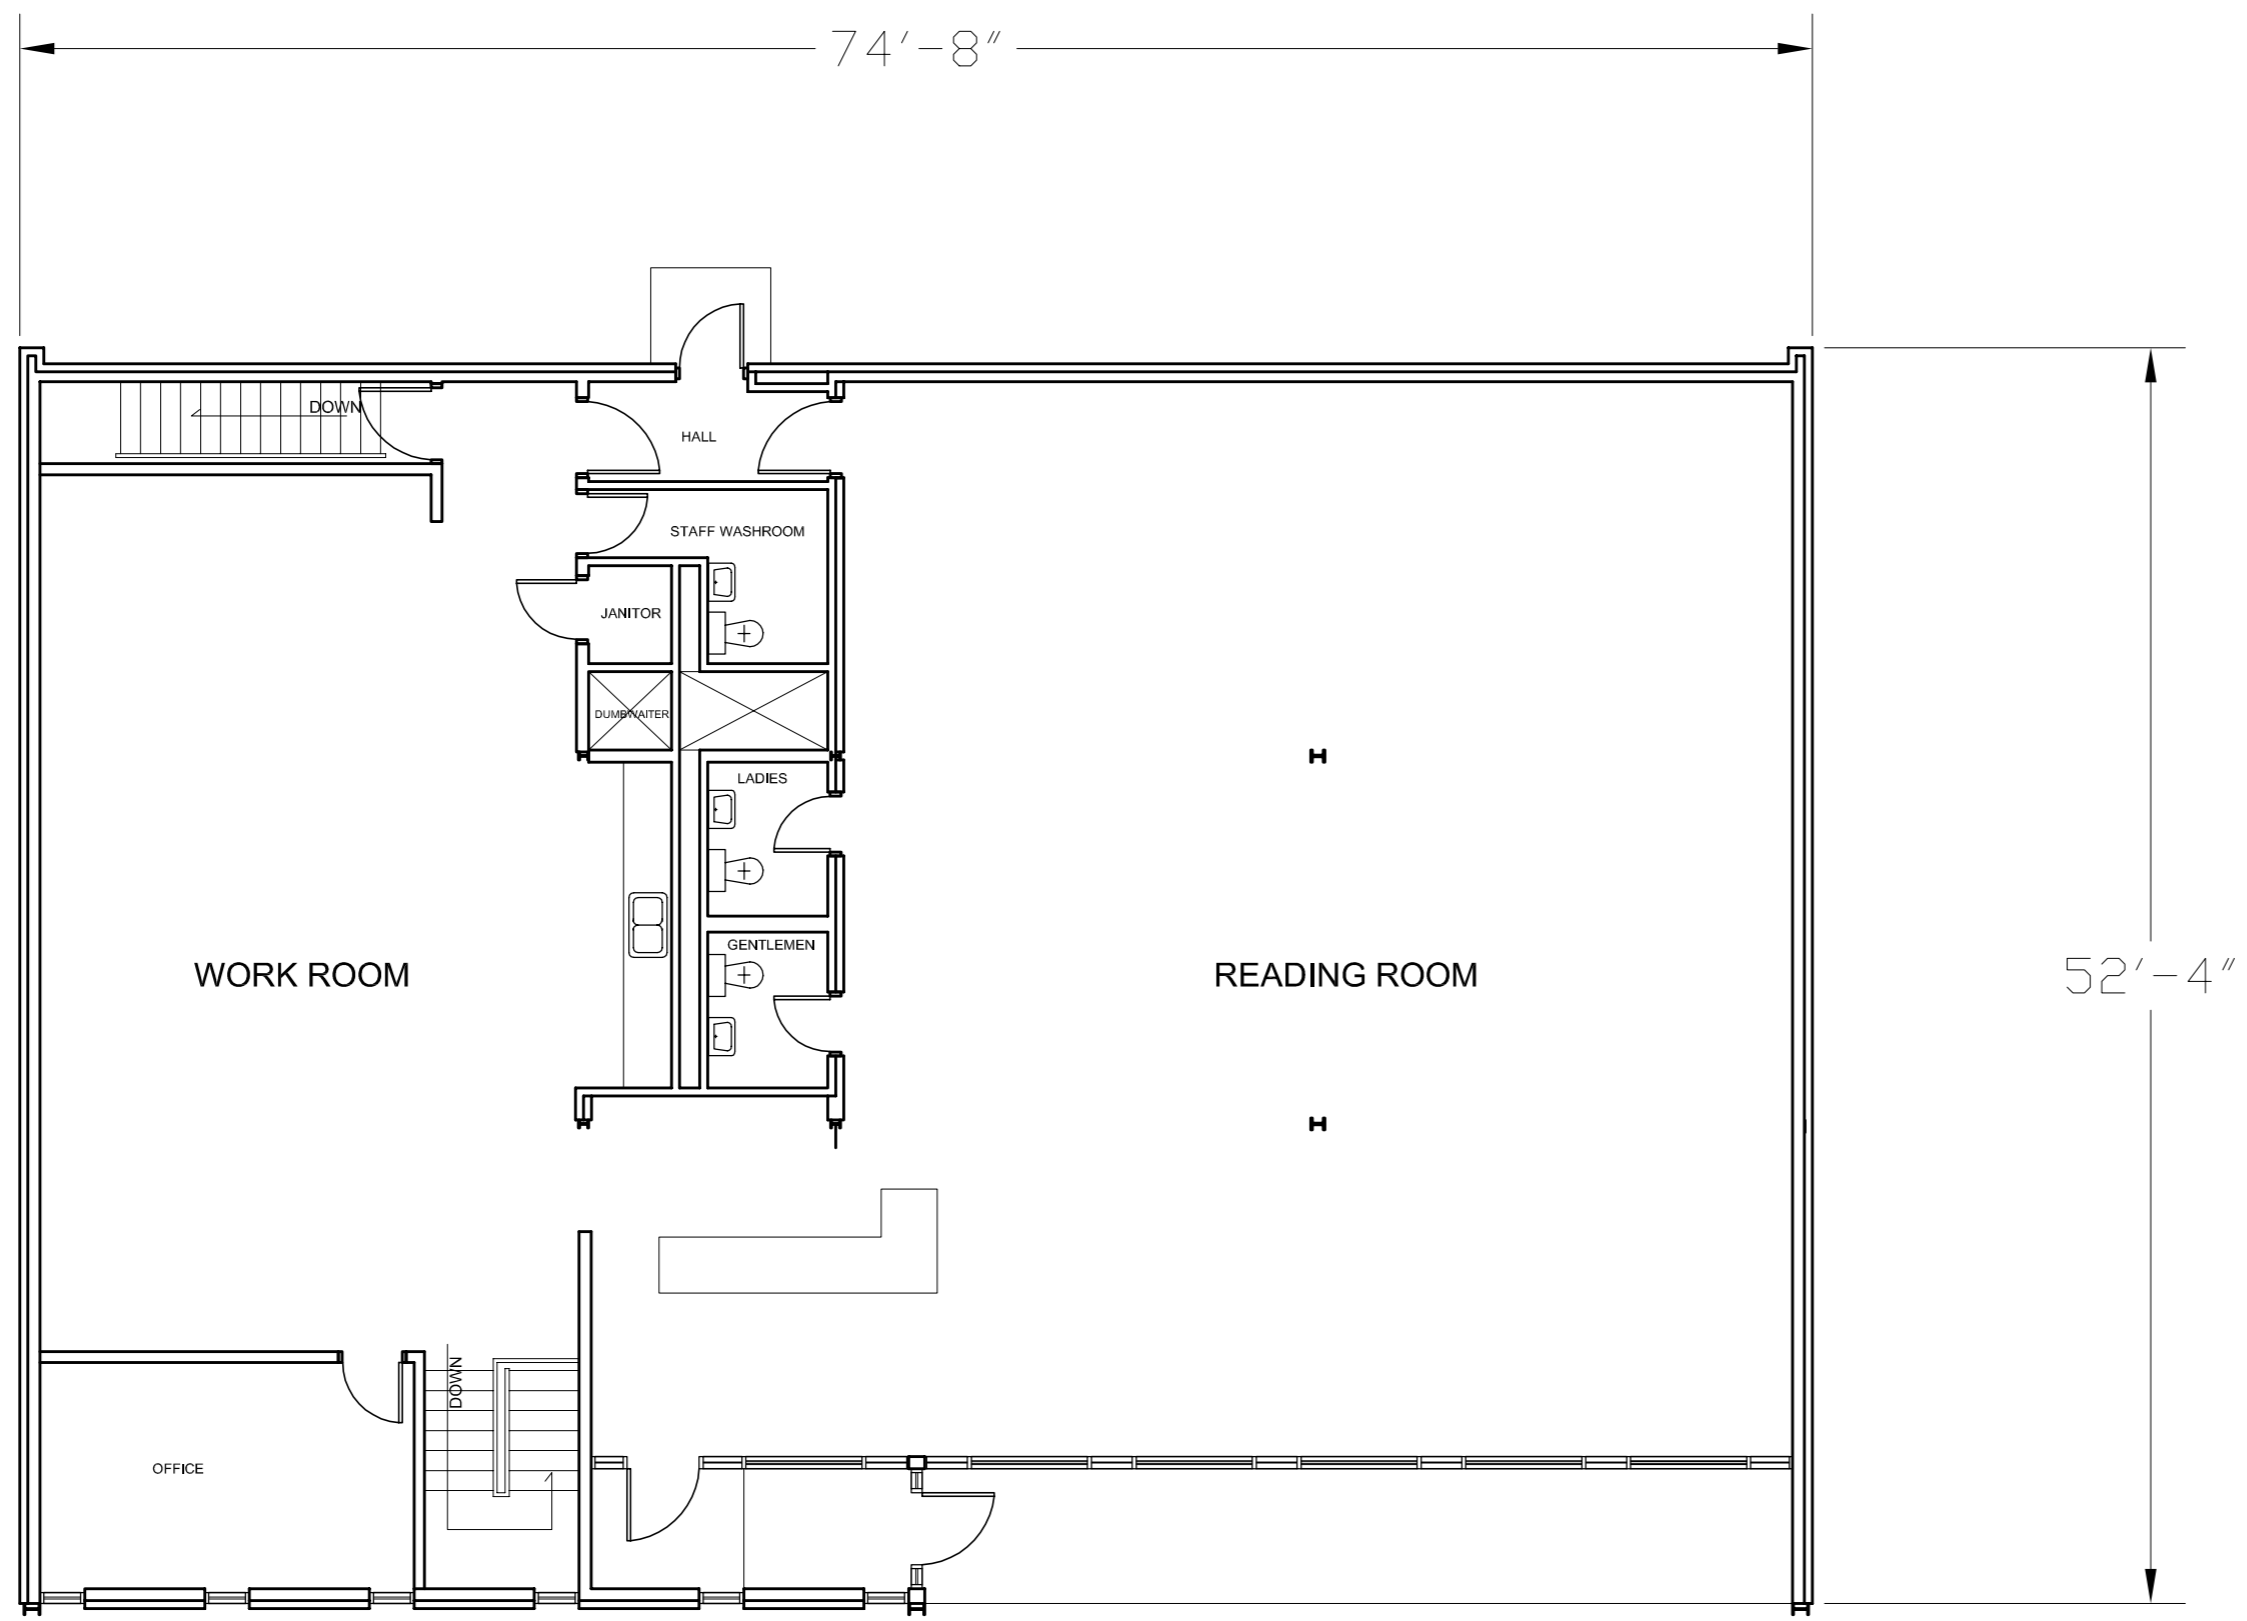

FLOOR PLAN NOT SITE CHECKED

NO.	REVISION/DESCRIPTION	BY	DATE
SEALS			

DRAWN BY	CHECKED BY	APPROVED
DATE	USER APPROVAL	


 THE CITY OF WINNIPEG
 PROPERTY & DEVELOPMENT
 SERVICES DEPARTMENT
 400-180 KING ST. R3B 3G8
 PROJECT

823 ELLICE
WEST END LIBRARY

SHEET TITLE

MAIN FLOOR PLAN

SCALE 1/8"= 1'-0"	PROJECT NO.	SHEET NO. A-2
----------------------	-------------	-------------------------