


Address 20 WESTGATE - CORNISH LIBRARY Project No. Description MAIN FLOOR PLAN Date AUG. 29/94 File Name 0020WE01.dwg A-2



NOTES

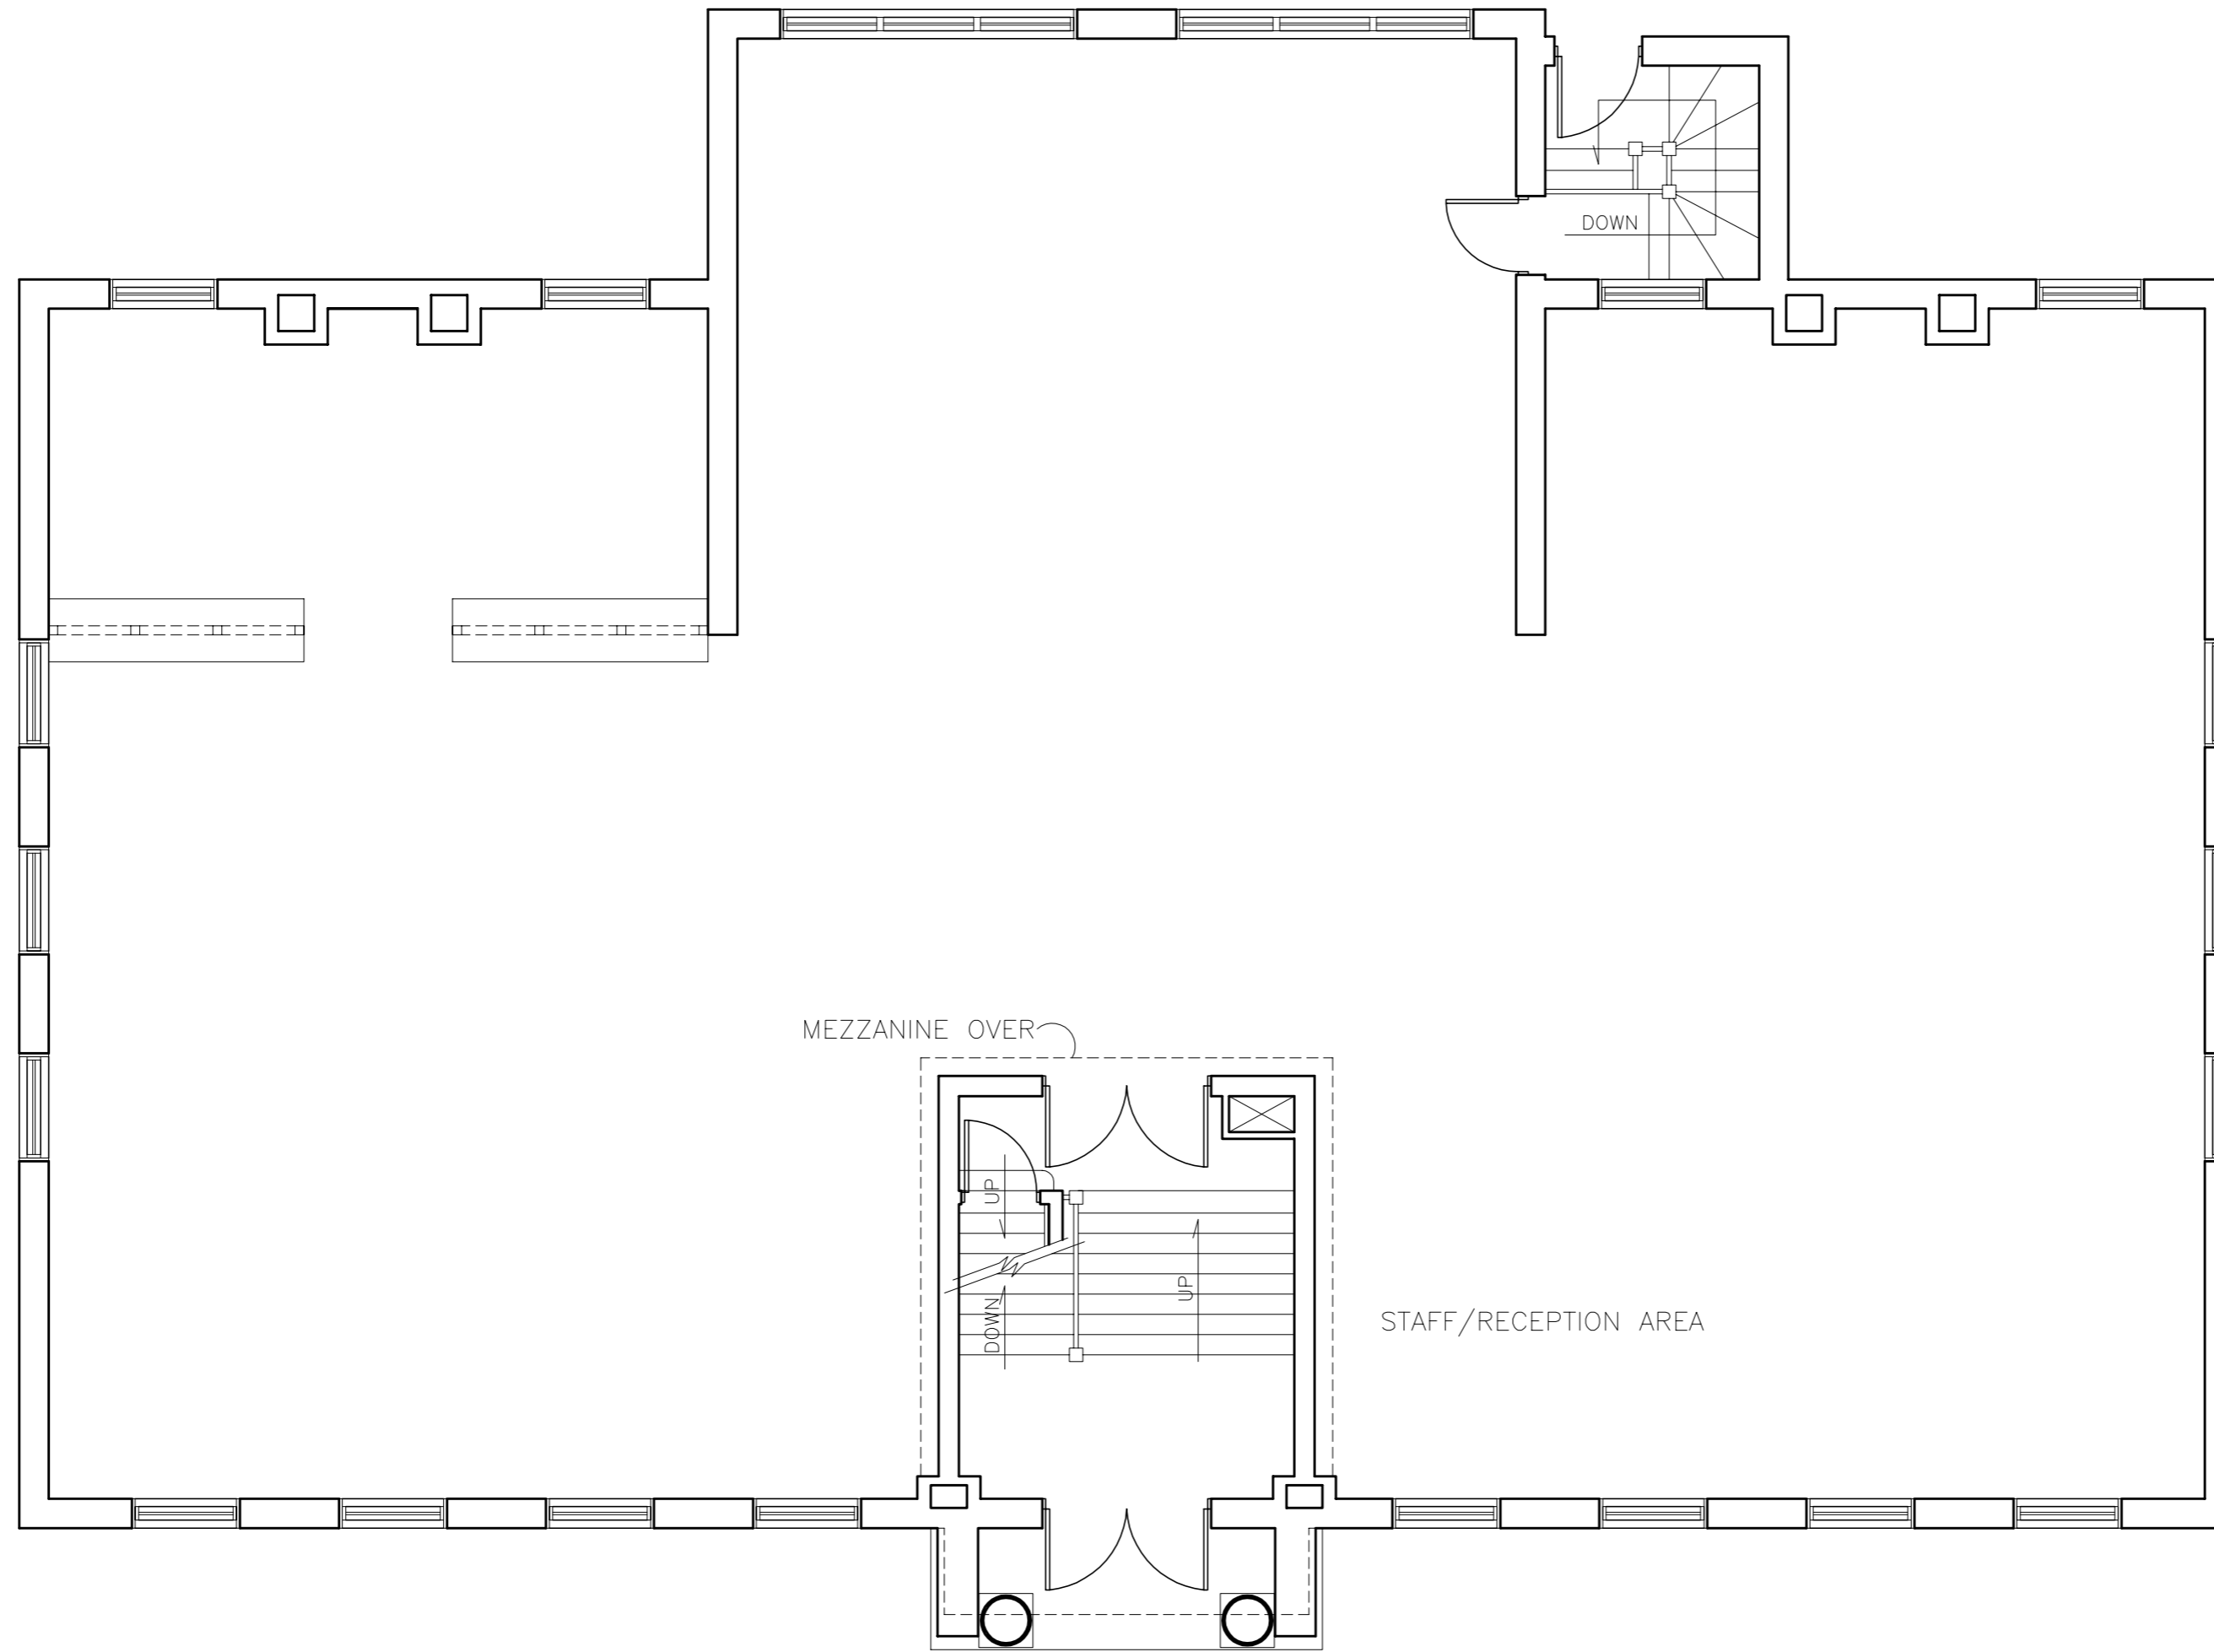

MAIN FLOOR PLAN

FLOOR PLAN UPDATED JUNE 22/94

NO.	REVISION/DESCRIPTION	BY	DATE
SEALS			

DRAWN BY MMK	CHECKED BY	APPROVED
DATE AUG. 29/94	USER APPROVAL	

THE CITY OF WINNIPEG
CIVIC BUILDINGS DEPARTMENT
400-180 KING ST. R3B 3G8

PROJECT
20 WESTGATE
CORNISH LIBRARY

SHEET TITLE
MAIN FLOOR PLAN

SCALE 1/4" = 1'-0"	PROJECT NO	SHEET NO A-2
-----------------------	------------	-----------------