


NOTES :

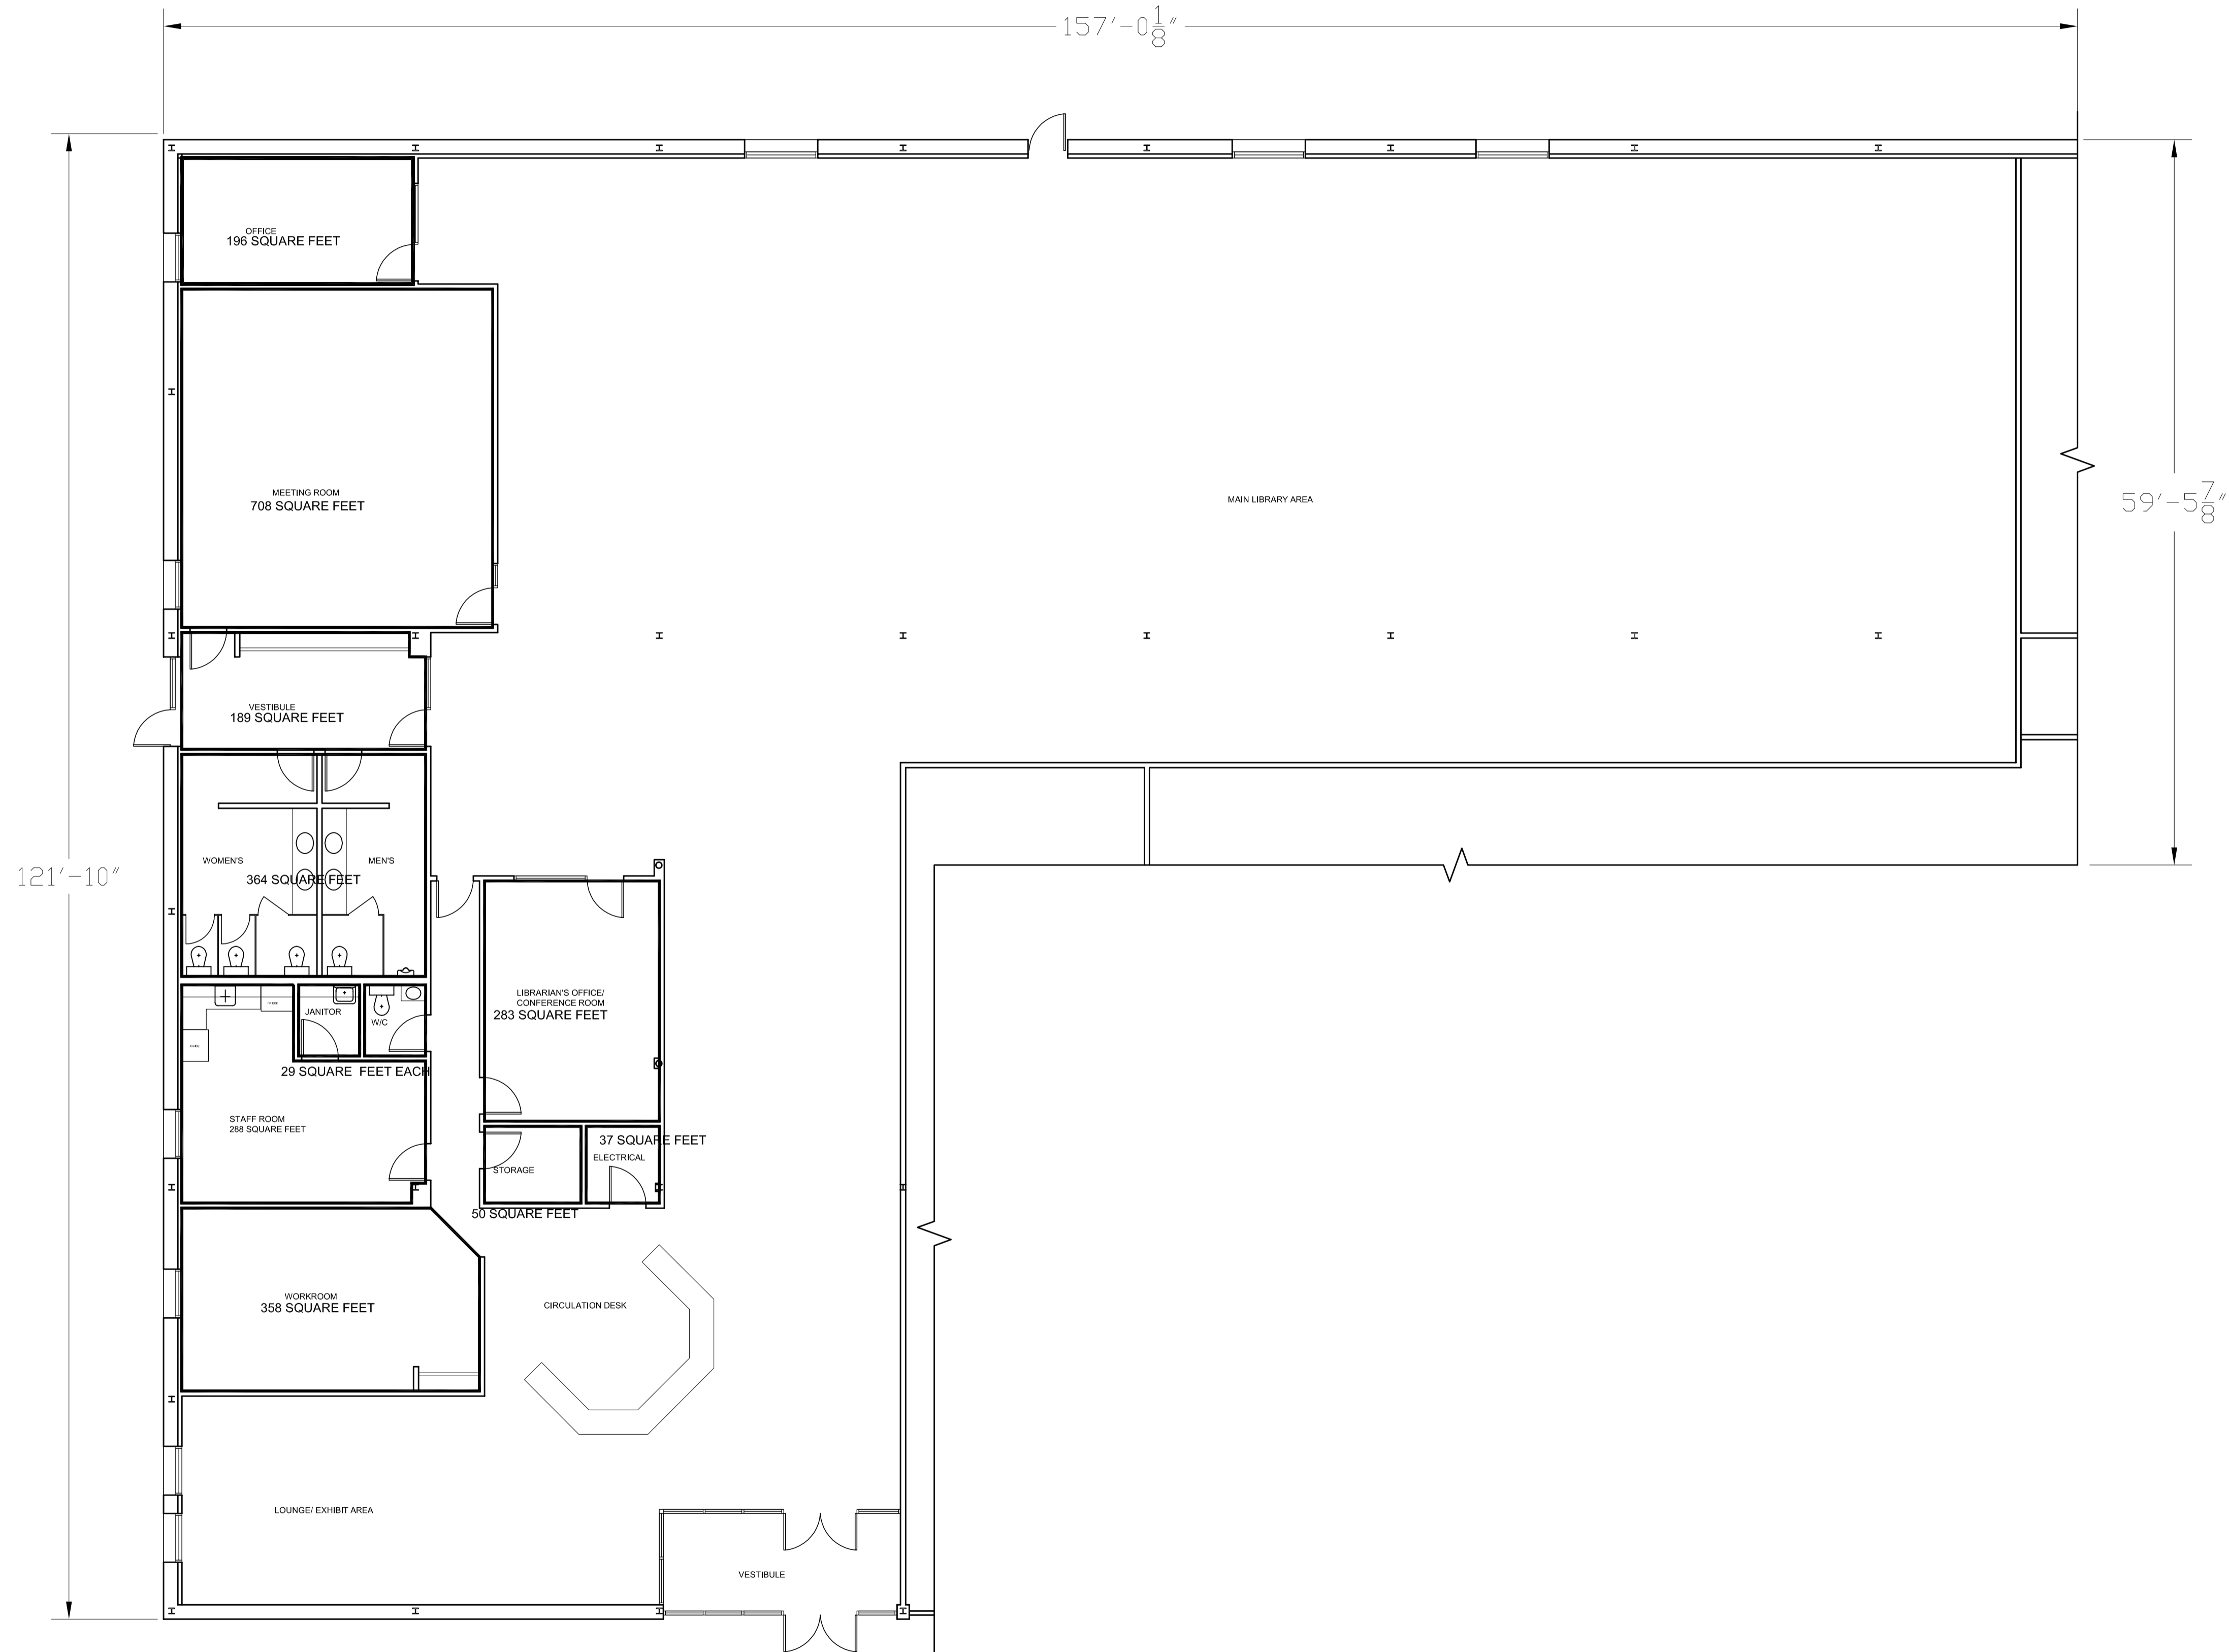

MAIN FLOOR PLAN

FLOOR PLAN UPDATED AUG 1/95

NO.	REVISION/DESCRIPTION	BY	DATE
SEALS			

DRAWN BY MMK CHECKED BY APPROVED
 DATE NOV /94 USER APPROVAL



THE CITY OF WINNIPEG
 CIVIC BUILDINGS DEPARTMENT
 400-180 KING ST. R3B 3G8

PROJECT

HENDERSON LIBRARY
 ROSSMERE SHOPPING CENTRE
 1-1050 HENDERSON HIGHWAY

SHEET TITLE

MAIN FLOOR PLAN

SCALE	PROJECT NO	SHEET NO
1/8" = 1'-0"		A-1