


- CONCRETE BLOCK MASONRY NOTES:**
1. USE 15M@400 VERTICAL CORE FILL REINFORCEMENT UNLESS NOTED OTHERWISE ON THE PLAN.
 2. USE NO. 9 ASWG@400 FOR HORIZONTAL JOINT REINFORCEMENT.
 3. COORDINATE DIMENSIONS AND LOCATION OF DOORS AND WINDOWS WITH ARCHITECTURAL DRAWINGS.
 4. COORDINATE DIMENSIONS AND LOCATION OF OPENINGS FOR MECHANICAL AND ELECTRICAL INSTALLATIONS WITH BO 742-2005 CONTRACTOR.
 5. FOR WALL THICKNESSES AND LOCATION OF CONTROL JOINTS, SEE ARCHITECTURAL DRAWINGS.
 6. FOR CONCRETE BLOCK MASONRY DETAILS SEE DWG. WB-S6451
 7. MAKE PROVISIONS FOR CONTINUITY OF HORIZONTAL JOINT REINFORCEMENT AT JOINTS WITH INTERIOR WALLS. INTERIOR WALLS N.I.C. COORDINATE LOCATION OF INTERIOR WALLS WITH CONTRACT ADMINISTRATOR.
 8. FOR SUPPORT OF SMOOTH FACE CONCRETE BLOCK VENEER SEE 5 WB-S6451

GENERAL FLOOR PLAN
1:300

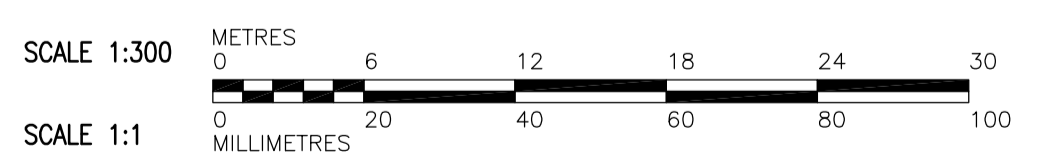

 Certificate of Authorization CH2M HILL Canada Ltd. No. 1441 Expiry: April 30, 2007	B.M. ELEV.	 Frederickson Cooper ARCHITECTS	 A Tyco International Ltd. Company	ENGINEER'S SEAL ORIGINAL SIGNED BY D. KRUGER 2007/03/07	 THE CITY OF WINNIPEG WATER AND WASTE DEPARTMENT ENGINEERING DIVISION
	DESIGNED BY: MH DRAWN BY: CR SCALE: 1:300	CHECKED BY: AP APPROVED BY: AHL RELEASED FOR CONSTRUCTION BY: R. SOROKOWSKI	CONSULTANT DRAWING NO. WB-S6130	WATER TREATMENT PLANT MAIN BUILDING BUILDING ENVELOPE	CITY FILE NUMBER SHEET OF CITY DRAWING NUMBER 1-0601B-A-S6130-001-01D
NO. REVISIONS DATE BY		DATE 2006/05/16 DATE 2007/03/07		STRUCTURAL OVERALL BUILDING GENERAL PLAN	