
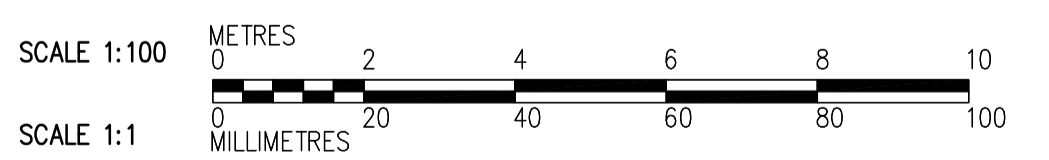


FIRST FLOOR PLAN
1:100

- NOTES:**
- FOR STAIRS AND HANDRAILS TO PLATFORMS AT ALL LEVELS, SEE ARCHITECTURAL DRAWINGS.
 - COORDINATE ALL FABRICATION WITH BO 742-2005 CONTRACTOR.

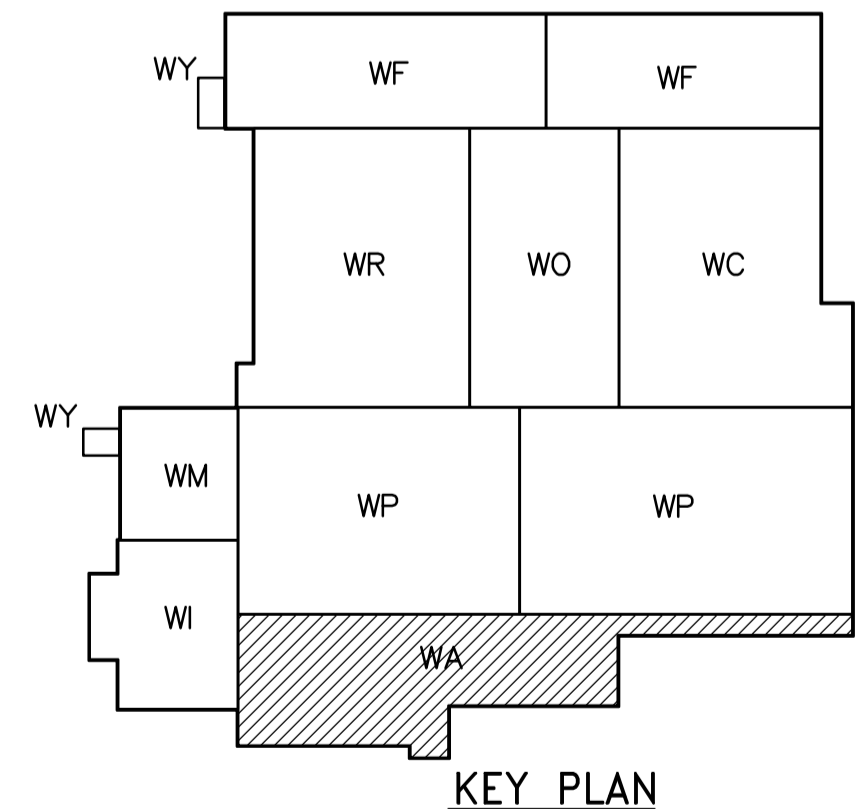

<p>Certificate of Authorization CH2M HILL Canada Ltd. No. 1441 Expiry: April 30, 2008</p>	<p>Frederickson Cooper ARCHITECTS</p>	<p>A Tyco International Ltd. Company</p>		<p>THE CITY OF WINNIPEG WATER AND WASTE DEPARTMENT ENGINEERING DIVISION</p>																																	
				<p>WATER TREATMENT PLANT ADMINISTRATION OFFICE AND PLANT INTERIOR FINISHES</p>		<p>CITY FILE NUMBER</p>																															
<table border="1"> <thead> <tr> <th>B.M. ELEV.</th> <th>DATE</th> <th>BY</th> <th>DATE</th> <th>DATE</th> <th>DATE</th> </tr> </thead> <tbody> <tr> <td></td> <td></td> <td></td> <td></td> <td></td> <td></td> </tr> <tr> <td>01</td> <td>ADDENDUM 1</td> <td>07/06/12</td> <td>MH</td> <td></td> <td></td> </tr> <tr> <td>00</td> <td>ISSUED FOR TENDER</td> <td>07/06/05</td> <td>EL</td> <td></td> <td></td> </tr> <tr> <td>NO.</td> <td>REVISIONS</td> <td>DATE</td> <td>BY</td> <td>DATE</td> <td>DATE</td> </tr> </tbody> </table>			B.M. ELEV.	DATE	BY	DATE	DATE	DATE							01	ADDENDUM 1	07/06/12	MH			00	ISSUED FOR TENDER	07/06/05	EL			NO.	REVISIONS	DATE	BY	DATE	DATE	<p>DESIGNED BY: EL CHECKED BY: AP DRAWN BY: CR APPROVED BY: SCALE: 1:100 RELEASED FOR CONSTRUCTION BY: DATE: 2007/06/12</p>		<p>CONSULTANT DRAWING NO. WA-S4116</p>	<p>STRUCTURAL ADMINISTRATION AREA FIRST FLOOR PLAN</p>	<p>SHEET OF CITY DRAWING NUMBER 1-0601A-A-S4116-001-000</p>
B.M. ELEV.	DATE	BY	DATE	DATE	DATE																																
01	ADDENDUM 1	07/06/12	MH																																		
00	ISSUED FOR TENDER	07/06/05	EL																																		
NO.	REVISIONS	DATE	BY	DATE	DATE																																