

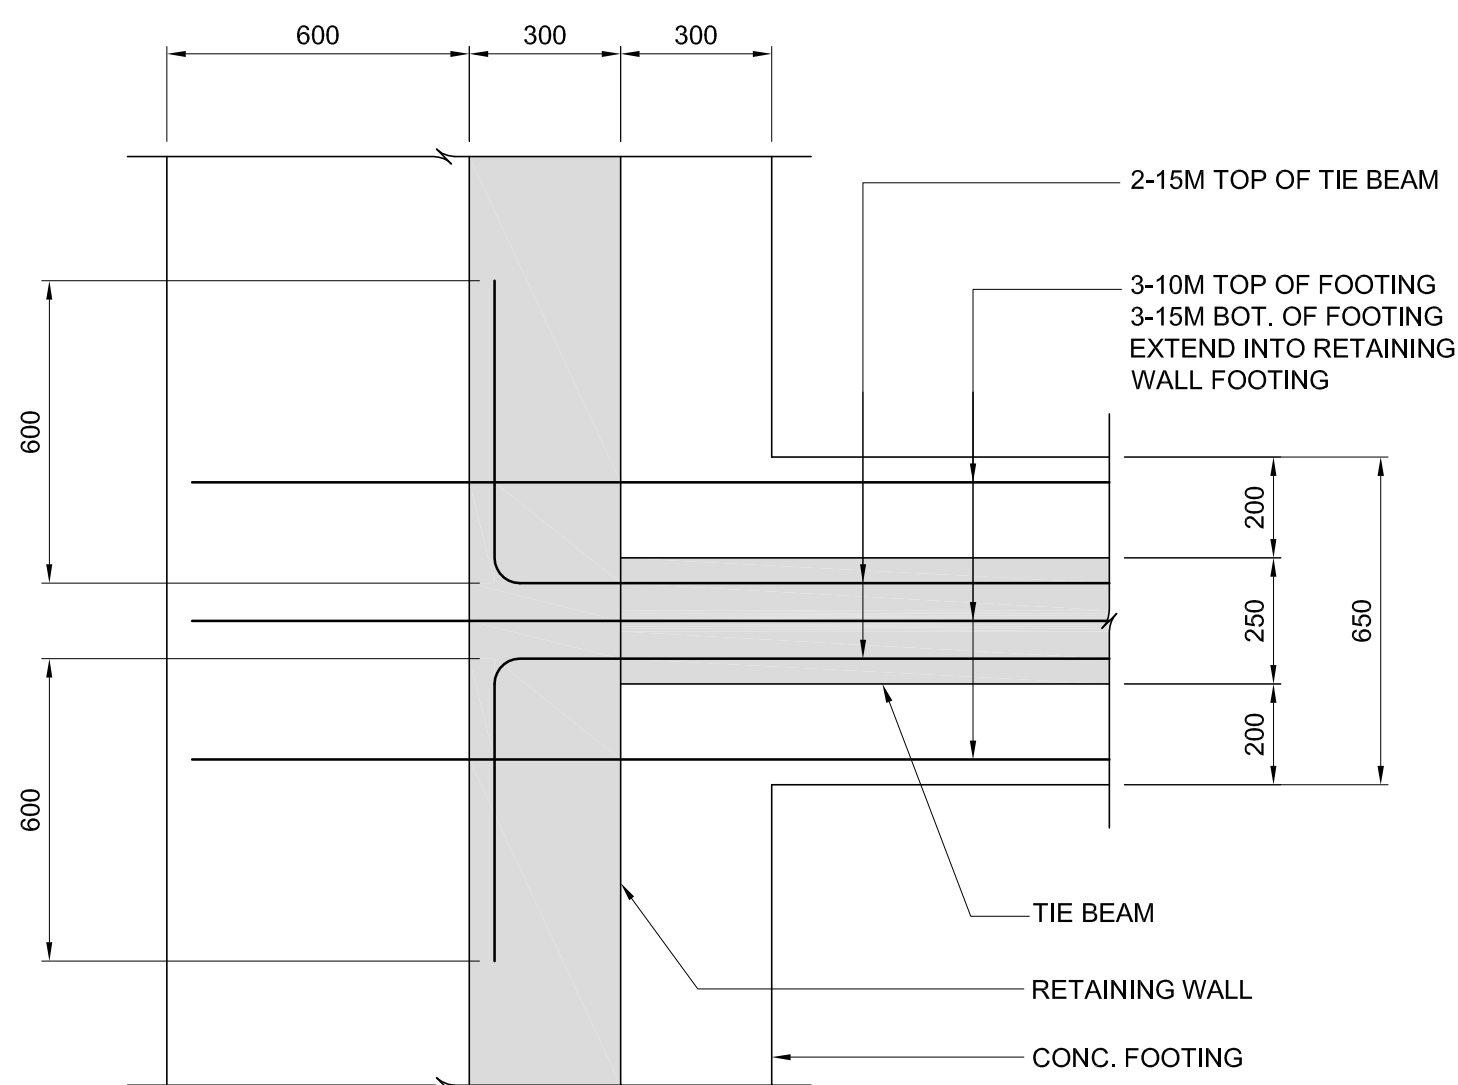



**PARTIAL FRAMING PLAN - PLANTER / RAMP**  
SCALE 1:25

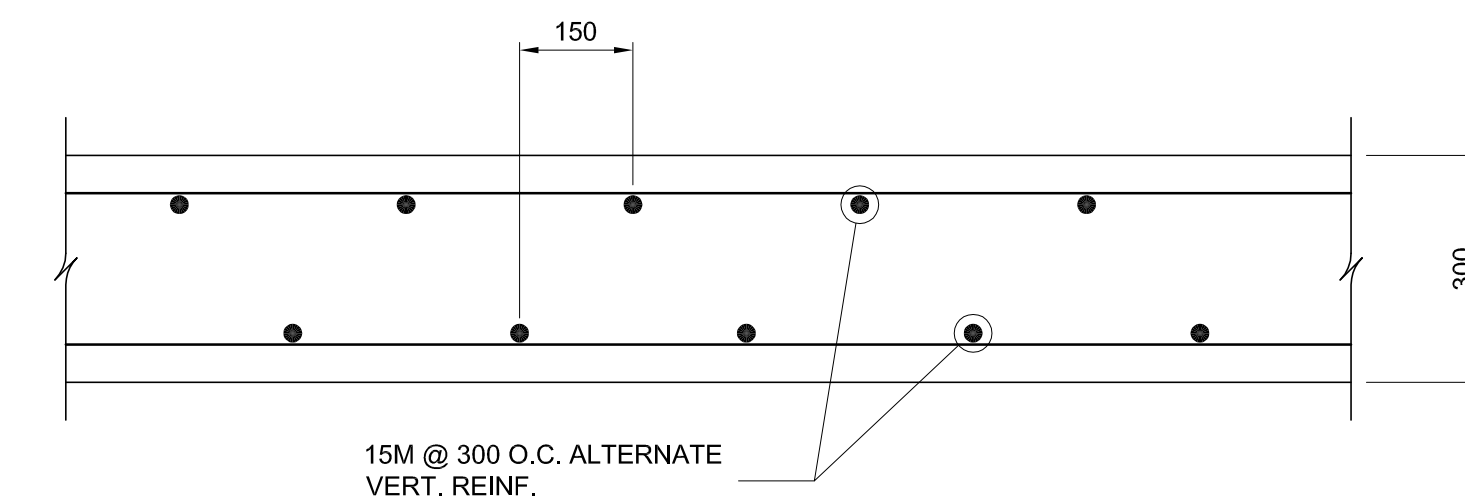


**RETAINING WALL / TIE BEAM REINFORCING**  
SCALE 1:15

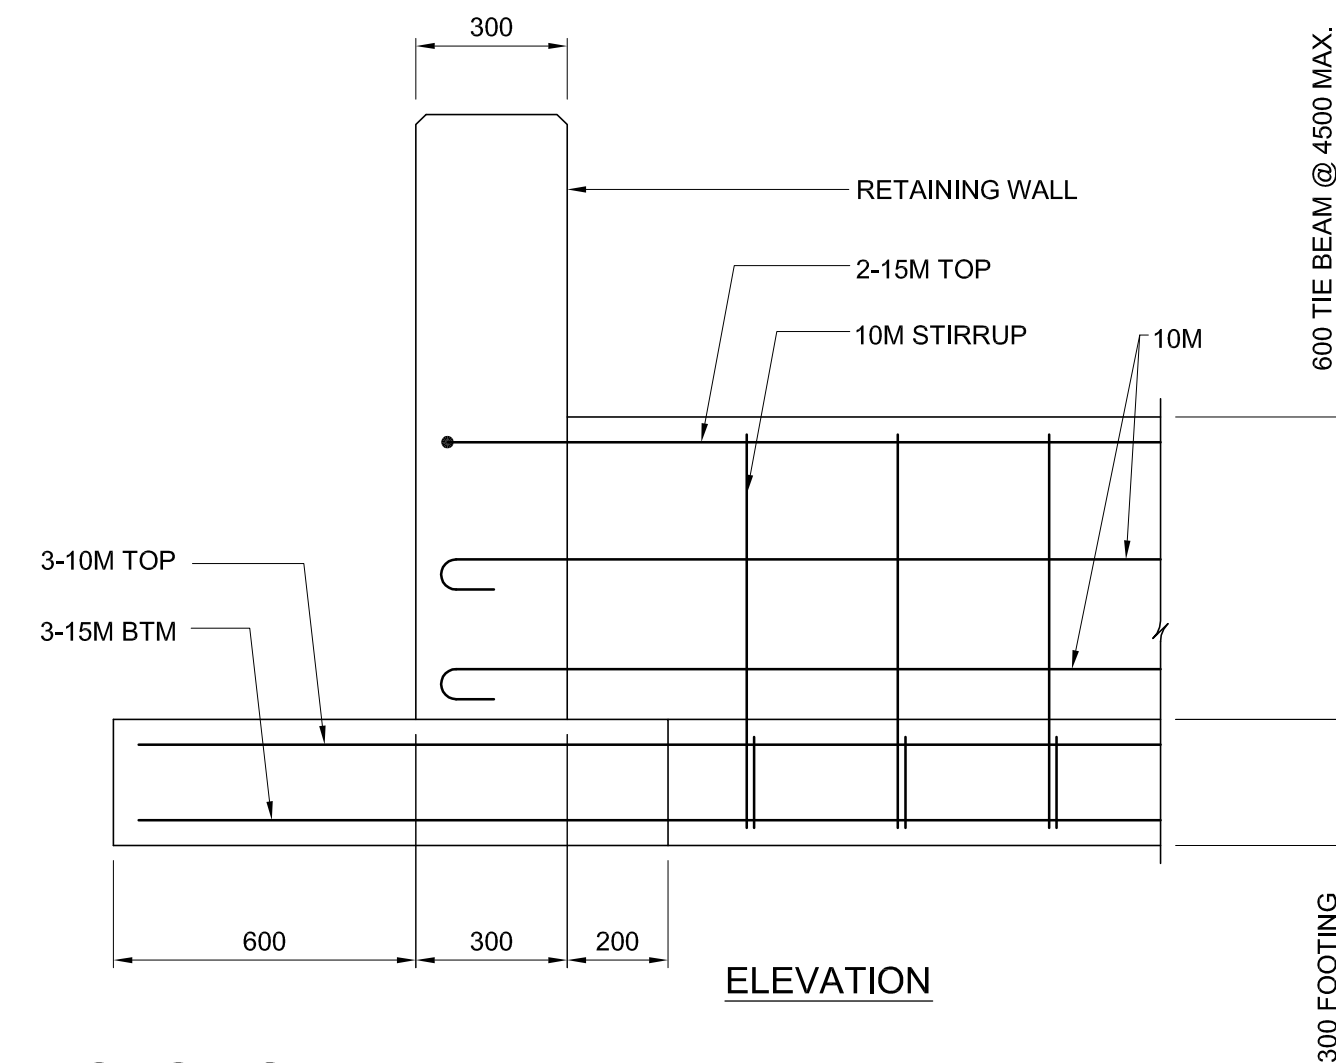


**PLAN OF RETAINING WALL SHOWING REINFORCEMENT**  
SCALE 1:10

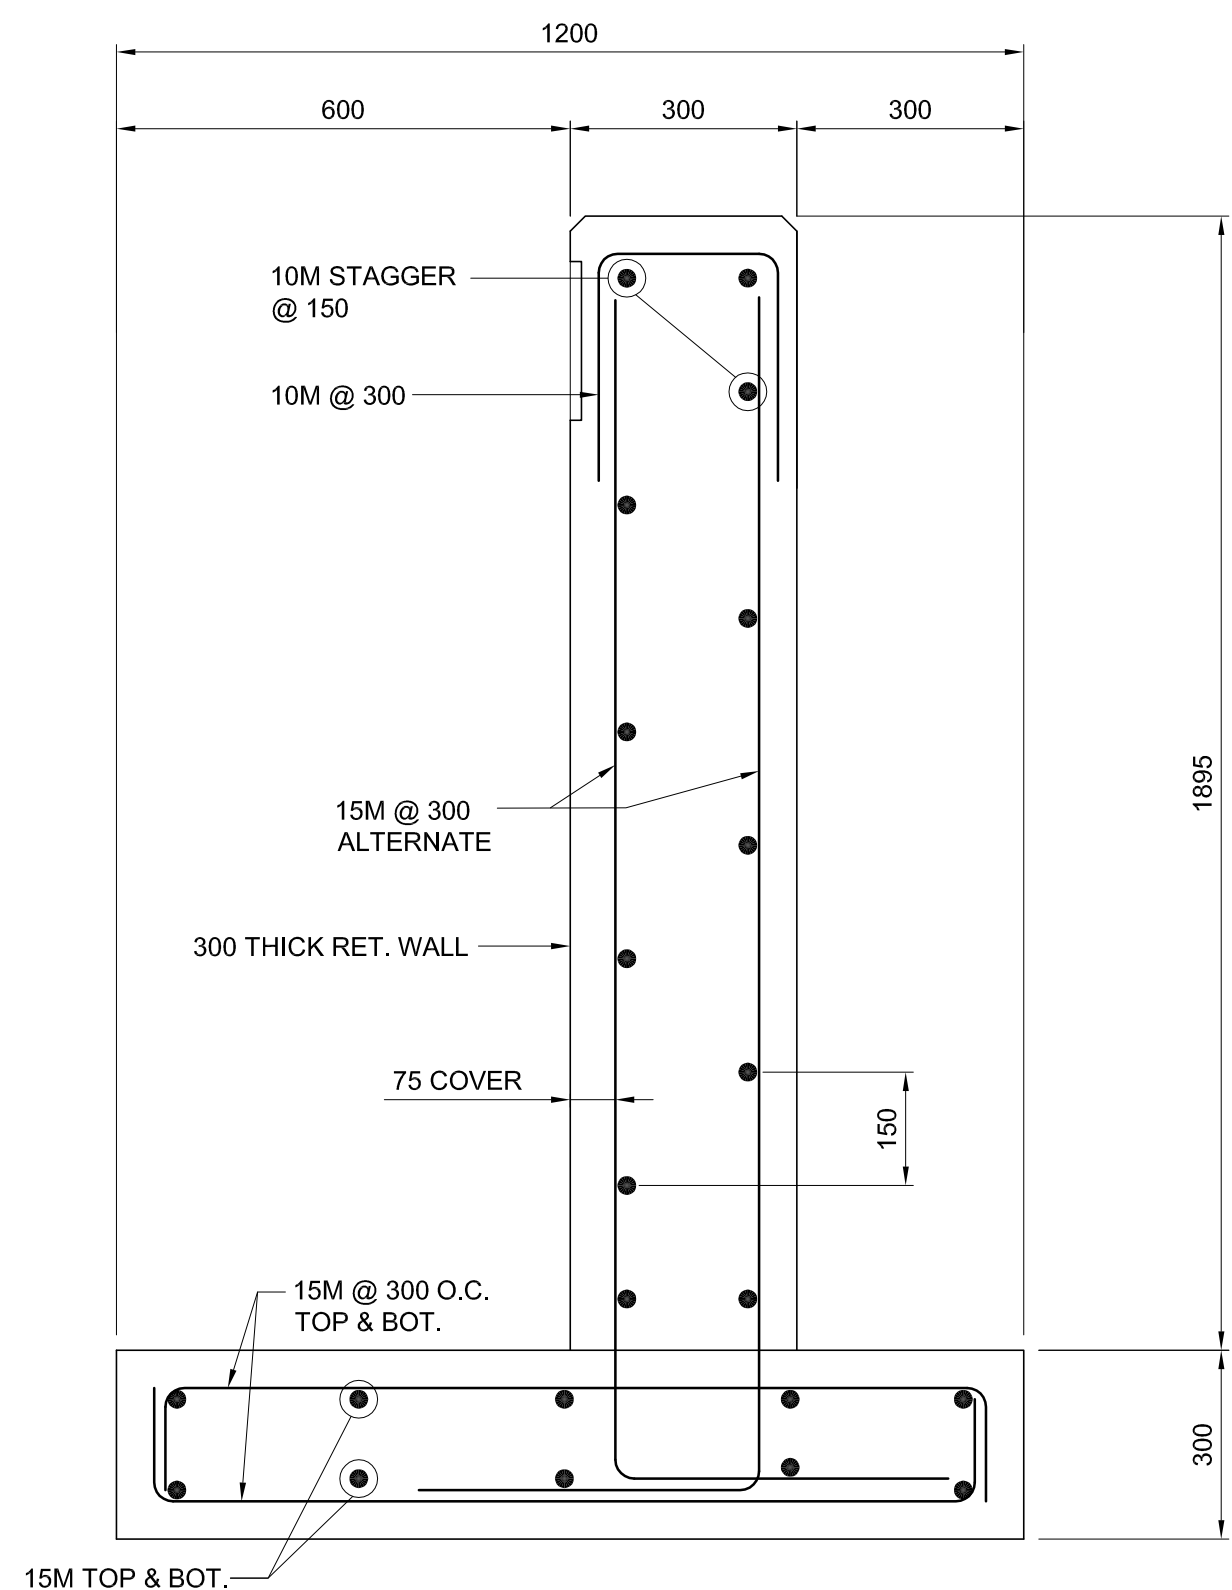


**RETAINING WALL TYPE RW 3**  
SECTION SCALE 1:10

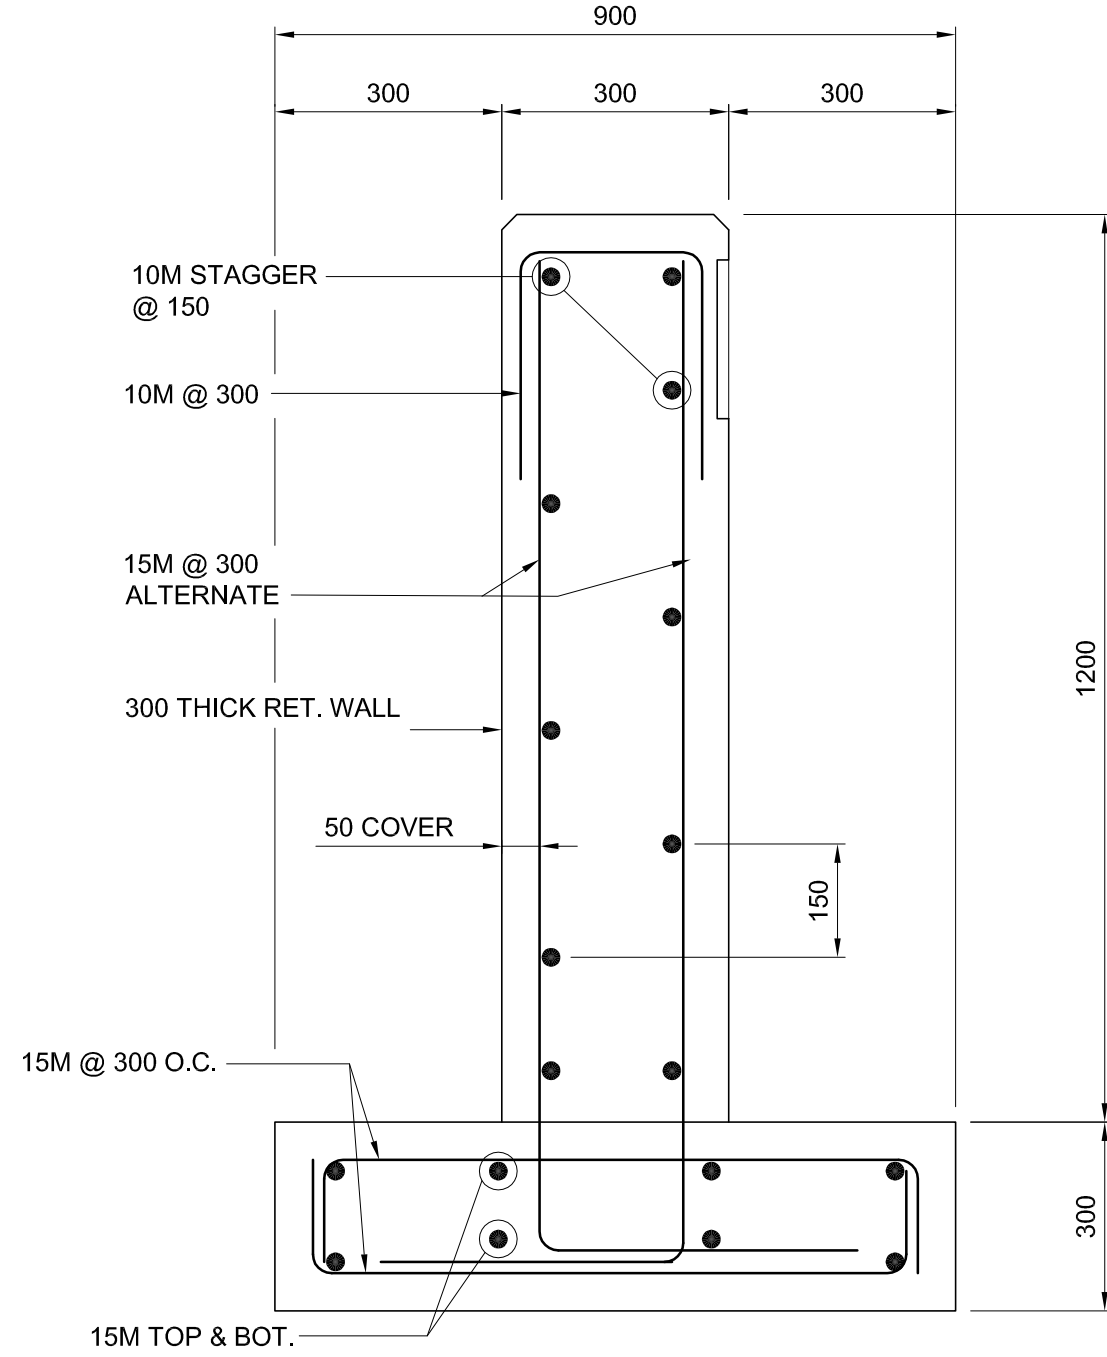

**RETAINING WALL TYPE RW 2**  
SECTION SCALE 1:10

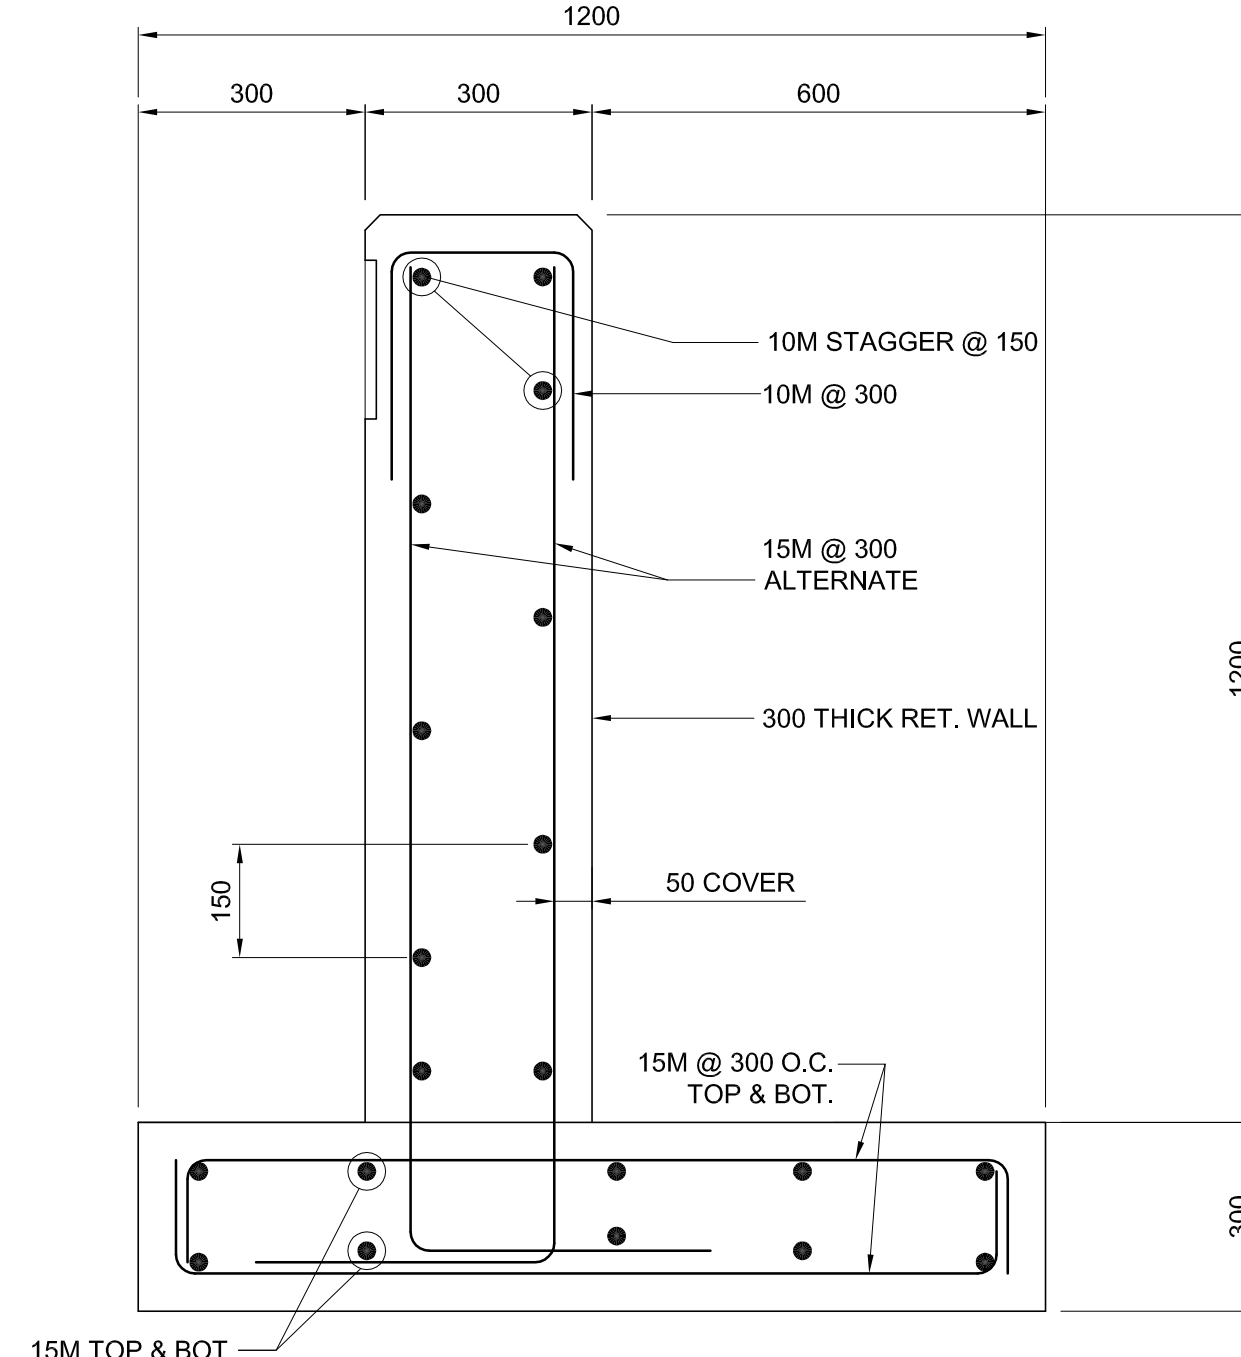

**RETAINING WALL TYPE RW 1**  
SECTION SCALE 1:10

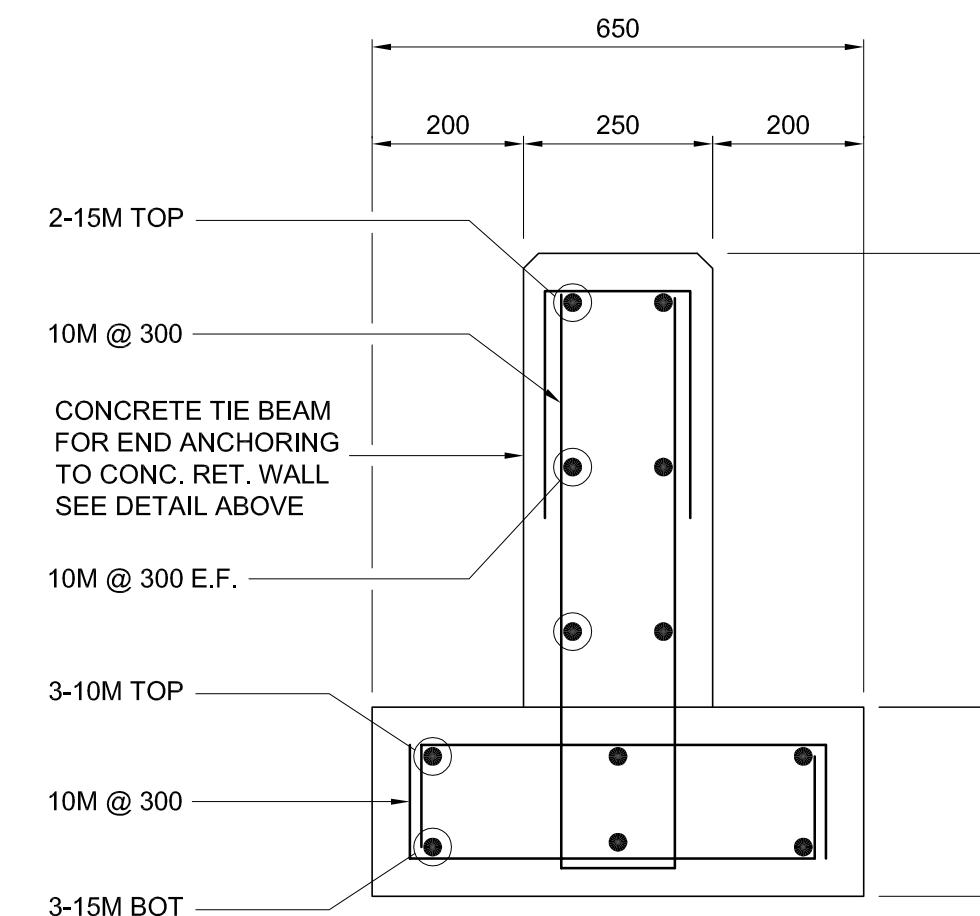


**SECTION D**  
SCALE 1:10



LOCATION UNDERGROUND	APPROVED STRUCTURES	B.M. ELEV.	654265 (633392.694, 5525026.192) 232.518
SUPY. U/G STRUCTURES COMMITTEE	DATE	DESIGNED BY	FAK
		DRAWN BY	NBG /PMW
		CHECKED BY	SSR
		APPROVED BY	DPK
		HOR. SCALE	VERTICAL
		DATE	2010/05/14
		DATE	2010/05/14
		NO. REVISIONS	
		DATE	
		BY	
		DATE	

2	ISSUED FOR ADDENDUM #2	10/06/11	DPK
1	ISSUED FOR TENDER	10/05/14	DPK

RELEASER FOR CONSTRUCTION	ORIGINAL SIGNED BY RANDY FINGAS	DATE	2010/05/14
---------------------------	---------------------------------	------	------------

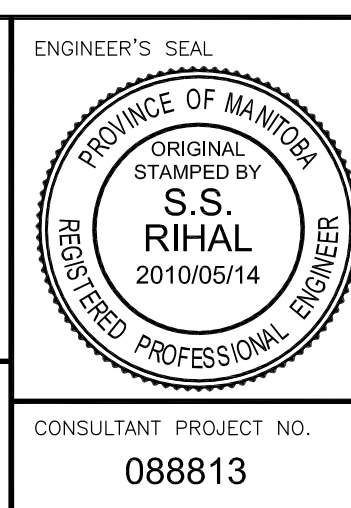

**THE CITY OF WINNIPEG TRANSIT DEPARTMENT**

SOUTHWEST RAPID TRANSIT CORRIDOR - STAGE 1  
OSBORNE STATION & ASSOCIATED WORKS

EAST SIDE PEDESTRIAN PLAZA - SECTIONS & DETAILS 1 OF 3

CITY DRAWING NUMBER: B237-10-64  
SHEET 64 OF 121  
CONSULTANT DRAWING NUMBER: C5-S1149-T

CONSULTANT PROJECT NO. 088813