

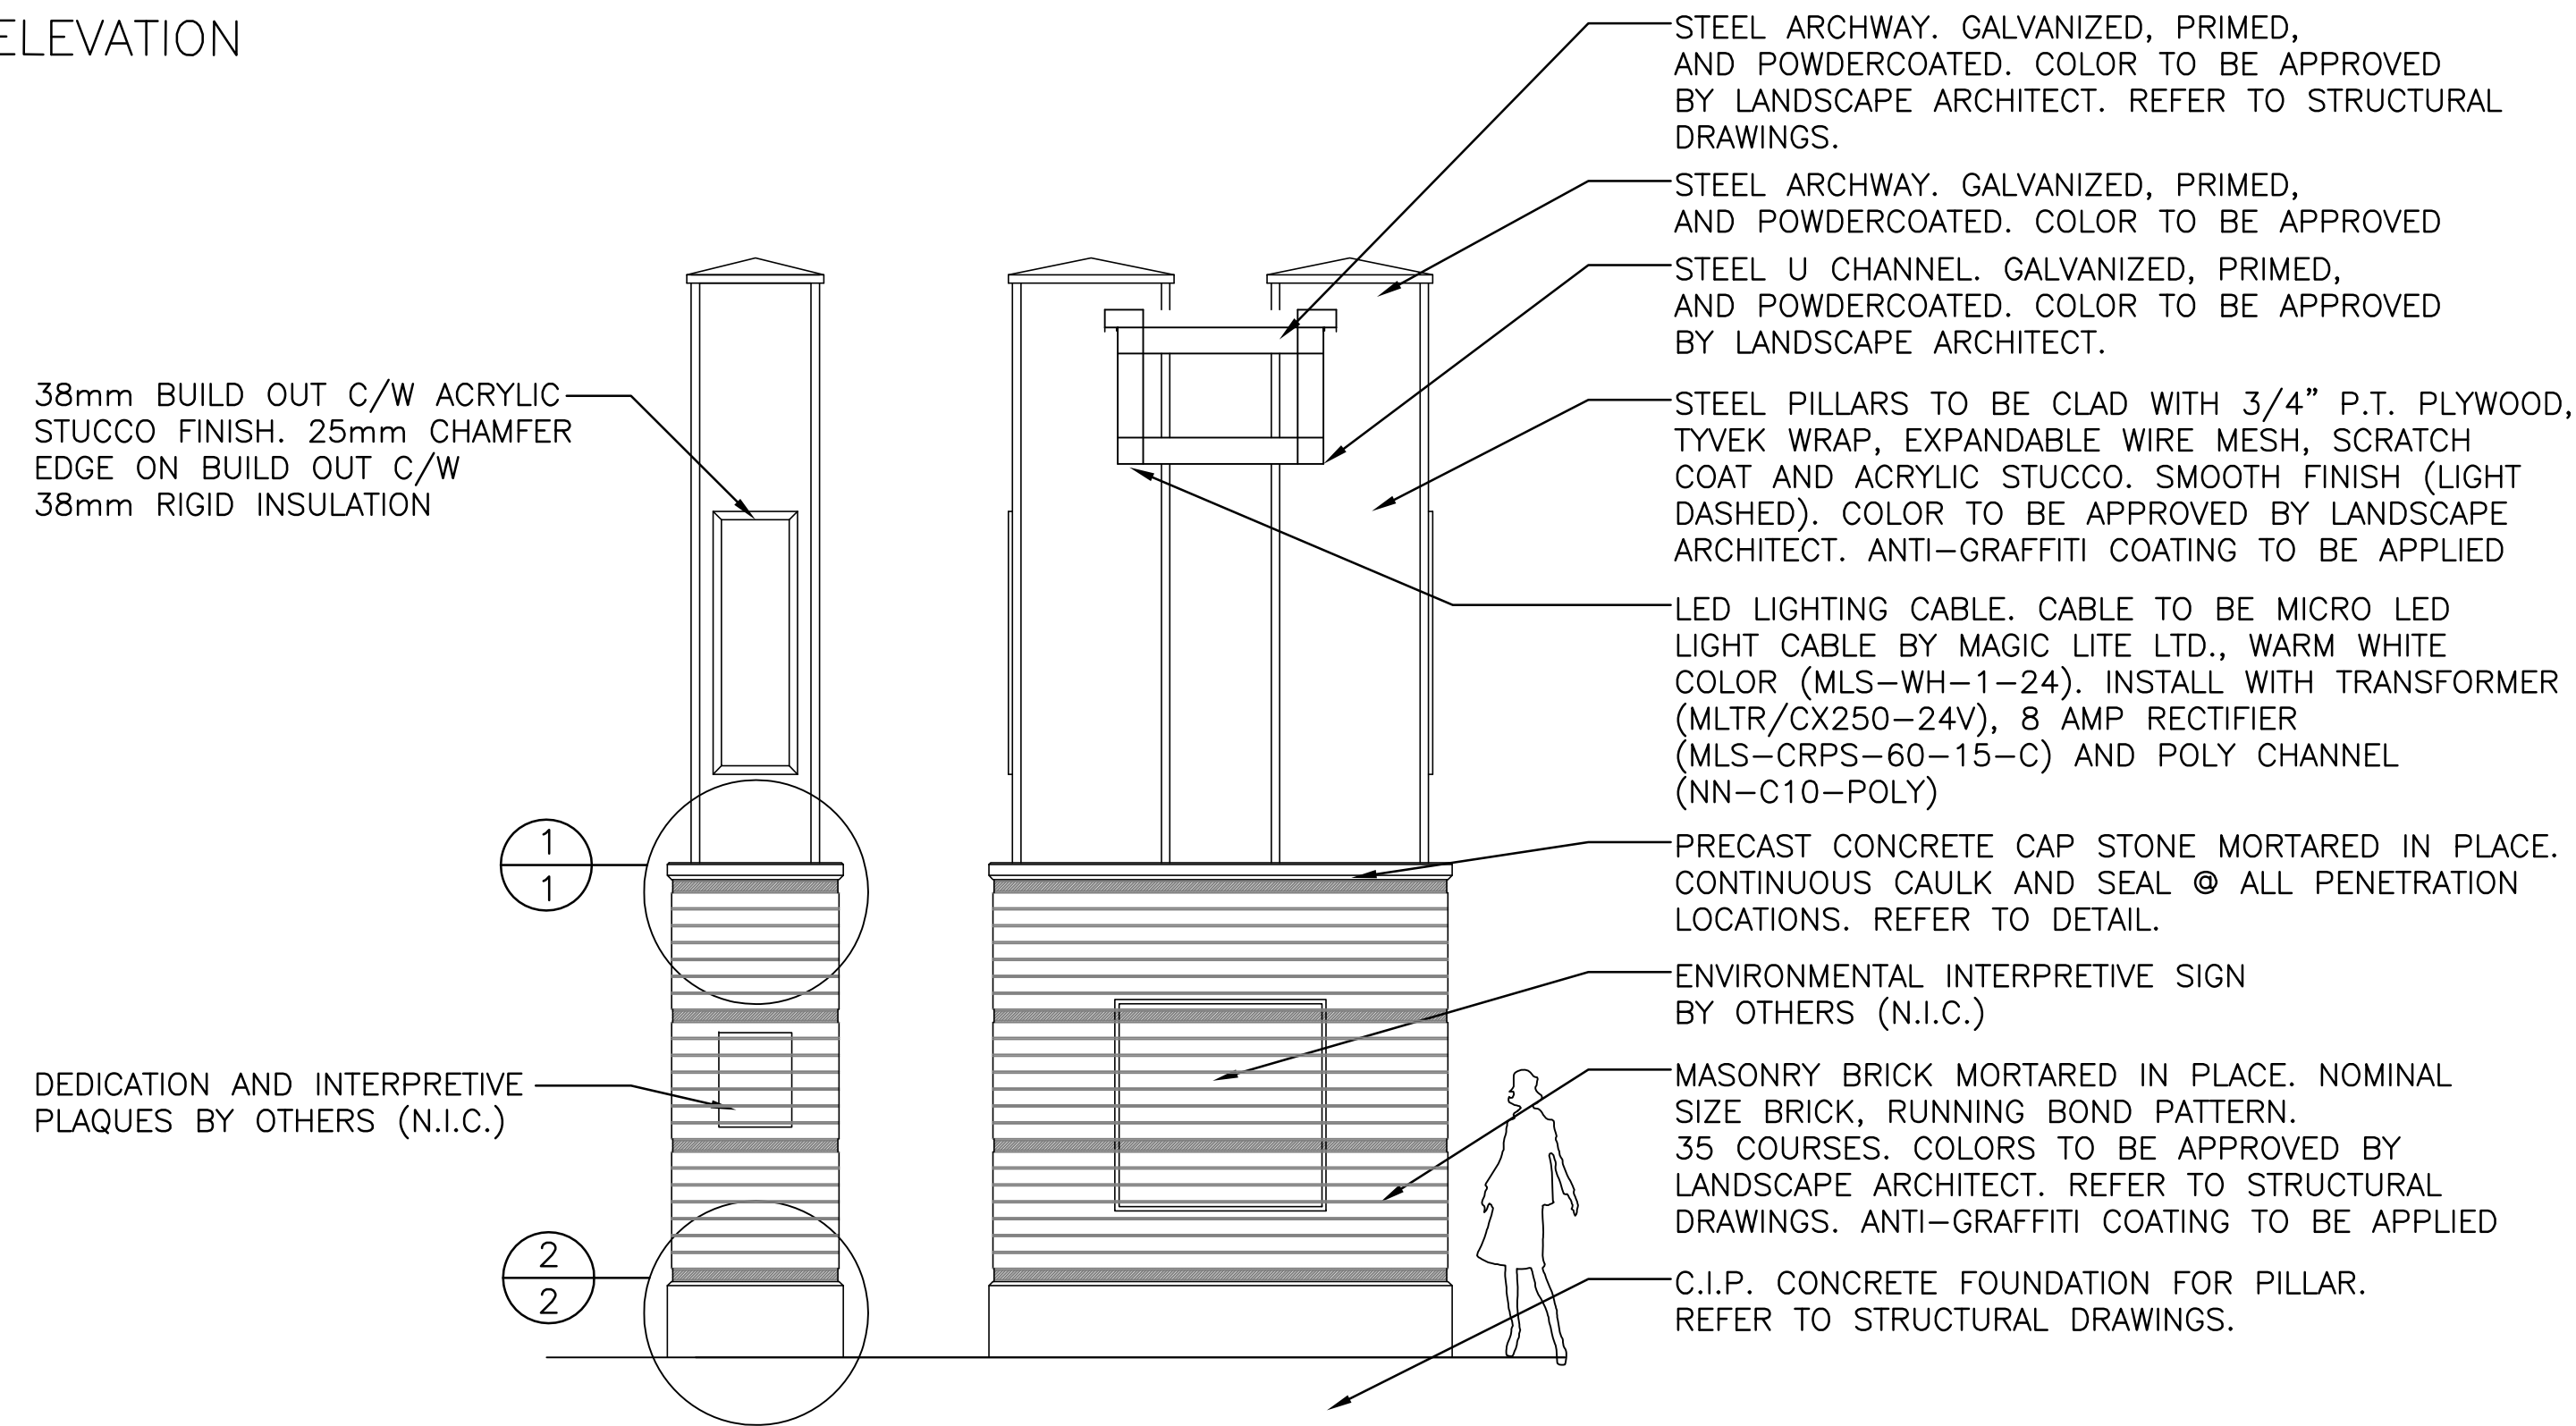
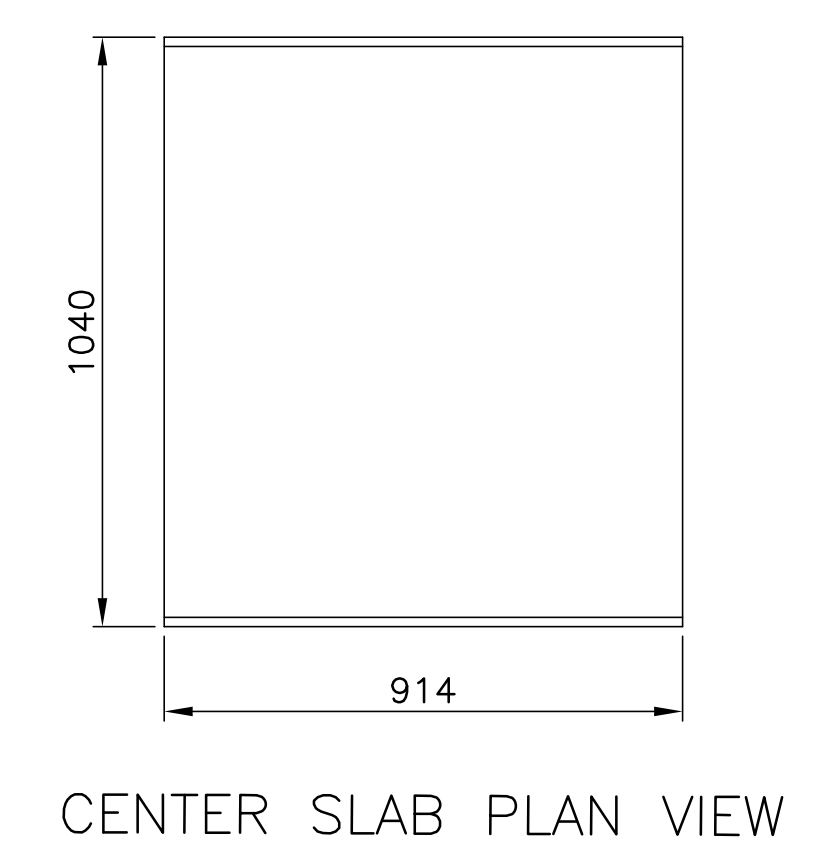


WEST ELEVATION

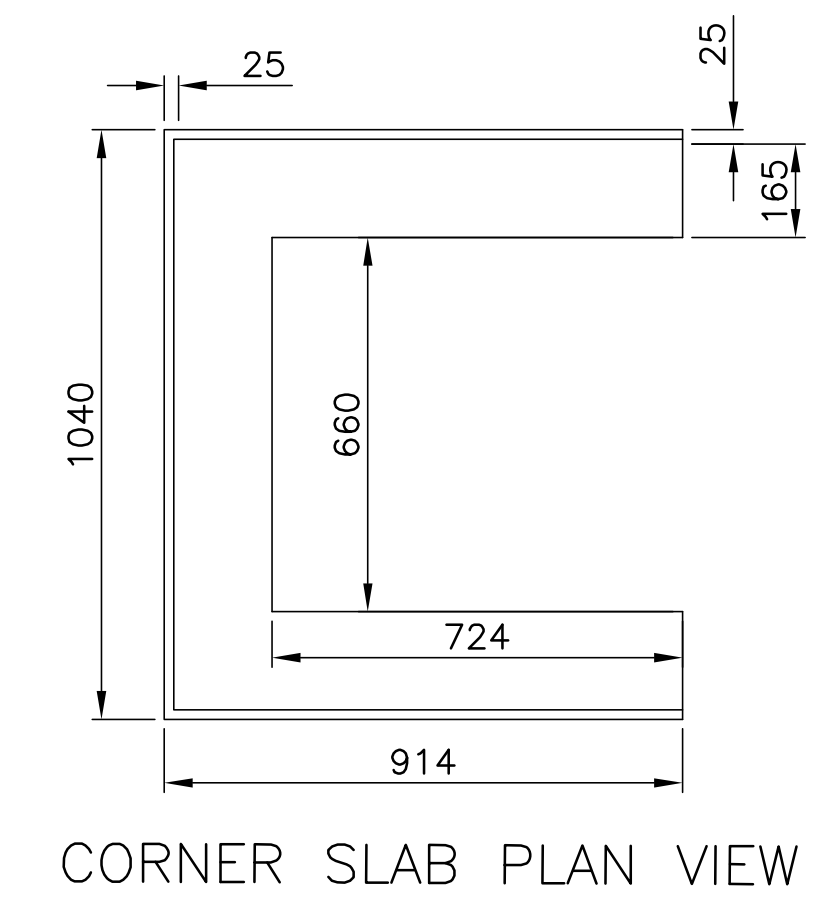

**ARCH COLUMN DETAIL**  
N.T.S.

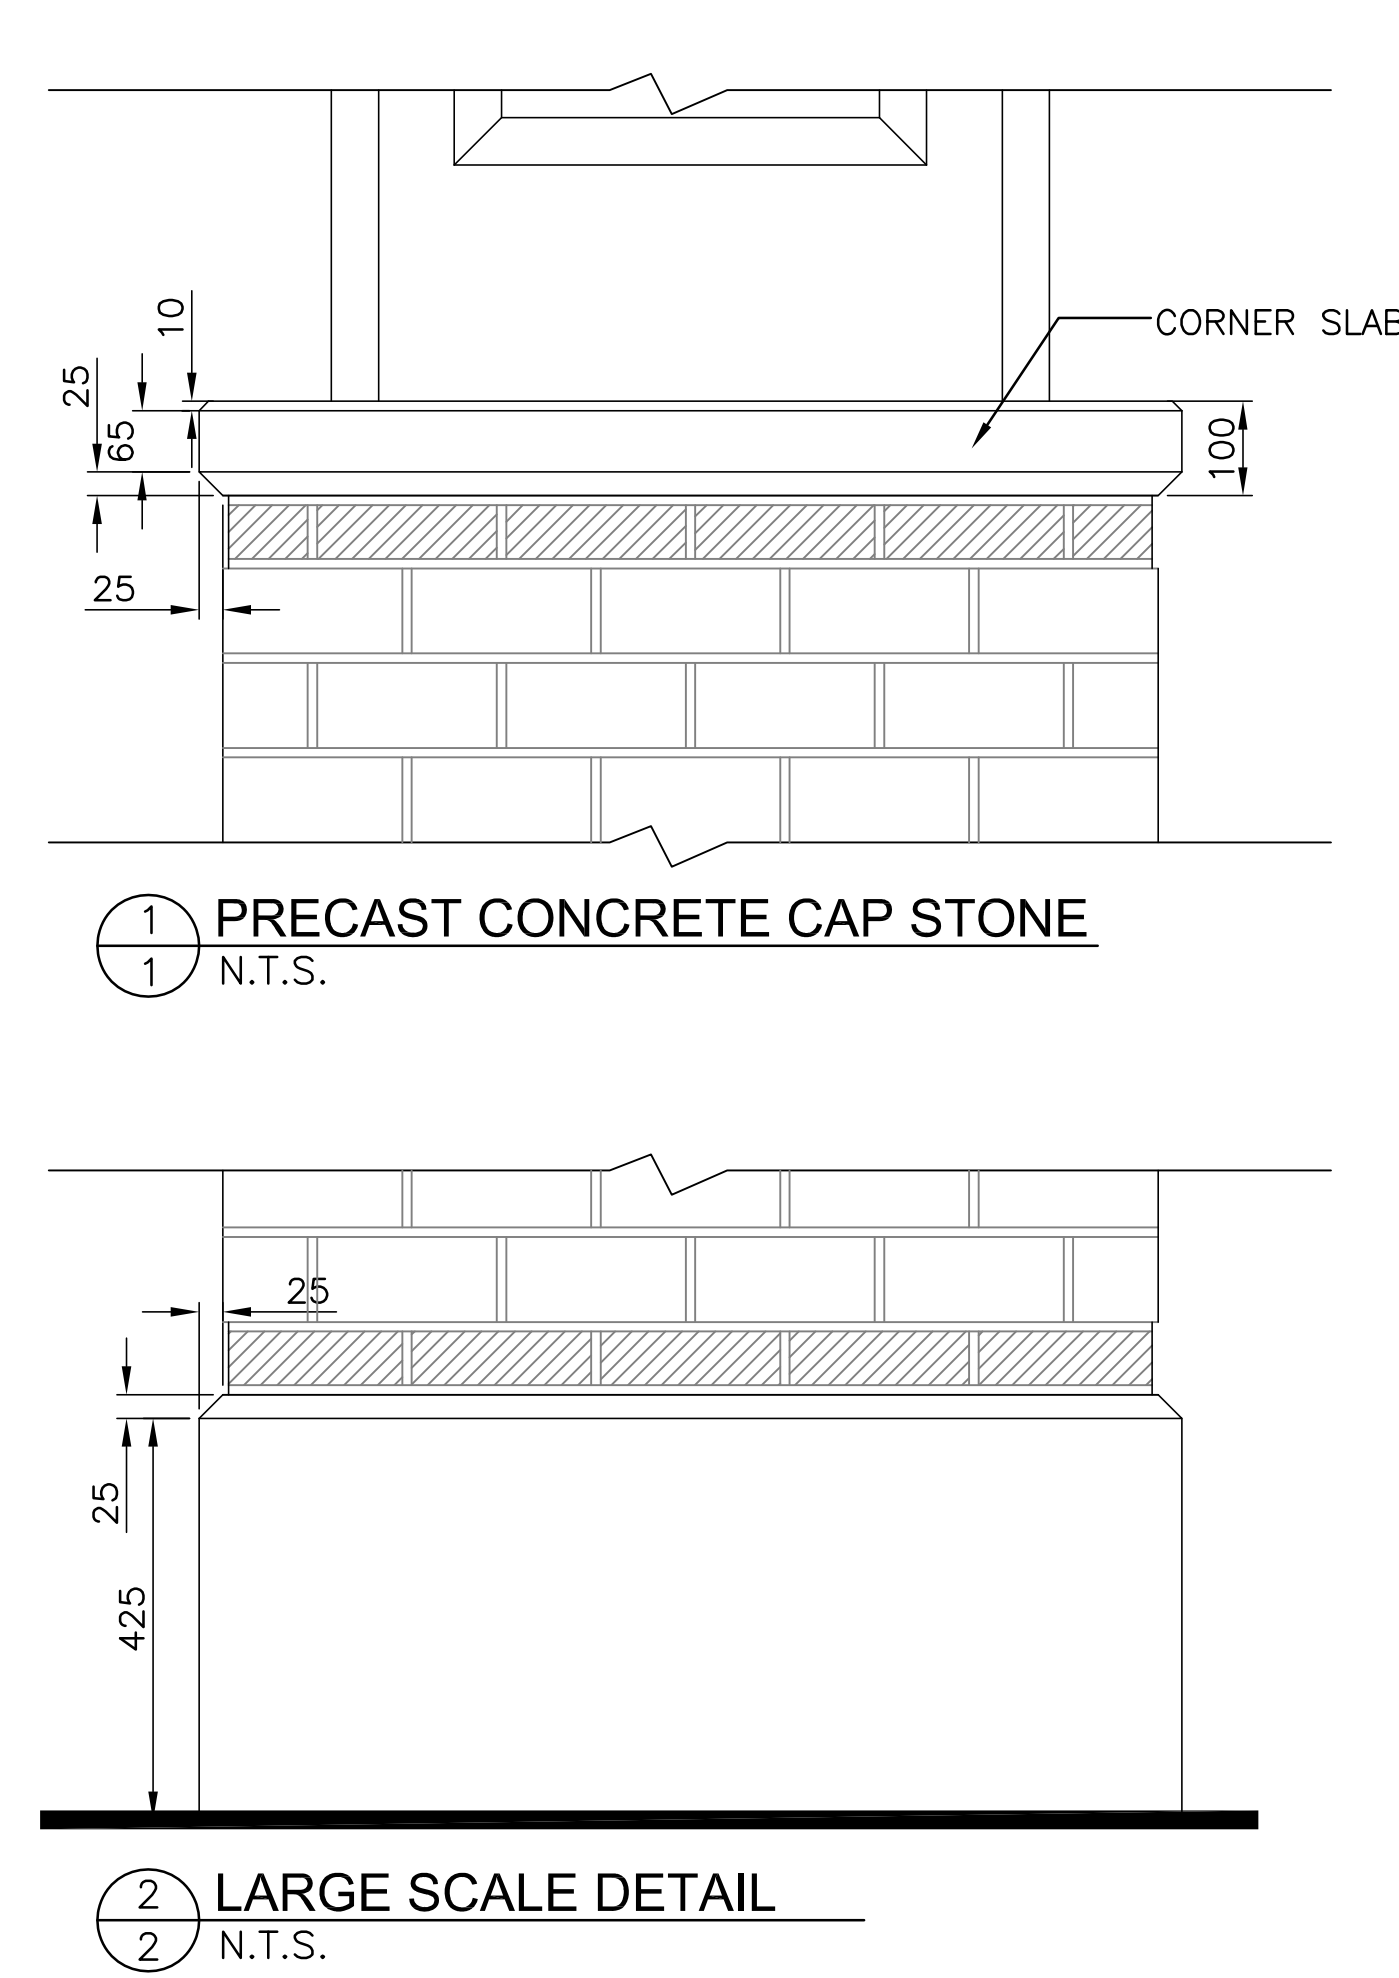

No.	Revisions	Date	By
1	ADDENDUM 1	08/06/10	SR

Date: 04-27-10  
Scale: 1:400  
Designed By: SR/AH  
Drawn By: AH  
Checked By: SR



TRANSCONA BIZ  
Project Title

**DOWNTOWN  
TRANSCONA  
REVITALIZATION**

Sheet Title

**ARCHWAY  
DETAILS**

Project No. 09-050  
Drawing No. L2.1-R1

NOTE:  
CONTRACTOR SHALL SUBMIT SHOP DRAWINGS, STAMPED AND SIGNED BY STRUCTURAL ENGINEER LICENSED TO PRACTICE IN THE PROVINCE OF MANITOBA TO CONTRACT ADMINISTRATOR FOR APPROVAL PRIOR TO FABRICATION FOR ALL METAL WORK.