




Canada



THE CITY OF WINNIPEG

PUBLIC WORKS DEPARTMENT ENGINEERING DIVISION

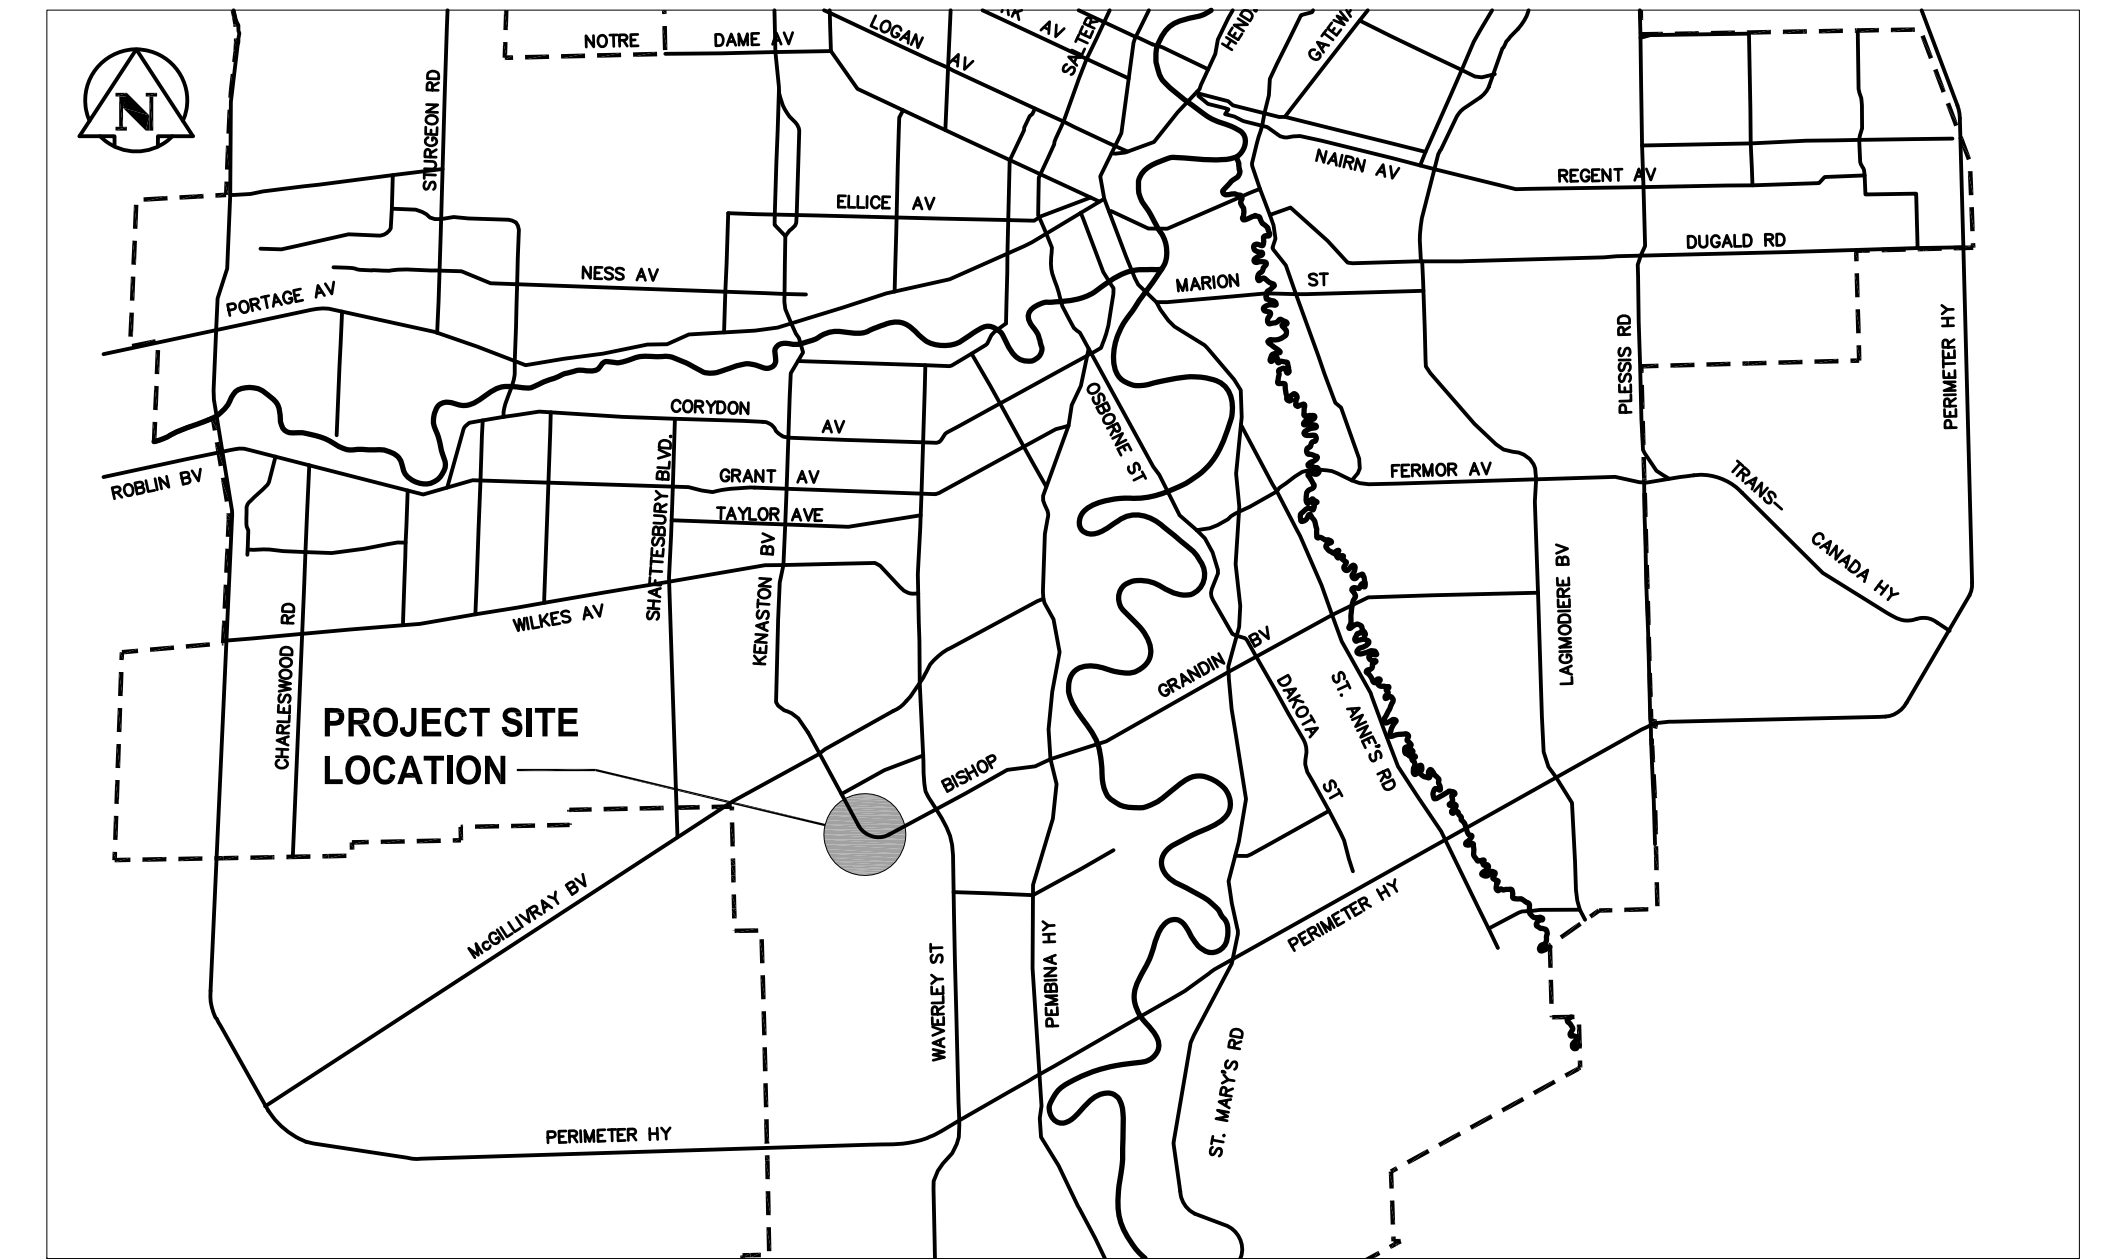

WAVERLEY WEST ARTERIAL ROADS PROJECT (WWARP) - PART 1 KENASTON BOULEVARD EXTENSION - NORTHBOUND LANES

NORTH TOWN ROAD TO BISHOP GRANDIN BOULEVARD NEW ROAD CONSTRUCTION AND ASSOCIATED WORKS BID OPPORTUNITY 604-2011

DRAWING INDEX

DWG. NO.	DESCRIPTION	SHEET
P-3316-01	SITE PLAN - LIMIT OF WORKS	1 OF 65
P-3316-02	SITE PLAN-EARTH WORKS/ROAD WORKS	2 OF 65
P-3316-03	SITE PLAN-EARTH WORKS/ROAD WORKS	3 OF 65
P-3316-04	ROAD WORKS REMOVALS	4 OF 65
P-3316-05	CONSTRUCTION & WIDENING OF SUBSTRUCTURE MATERIAL	5 OF 65
P-3316-06	HORIZONTAL GEOMETRY-CONTROL LINES A1, A2, A3 & A6	6 OF 65
P-3316-07	HORIZONTAL GEOMETRY-CONTROL LINES A4 & A5	7 OF 65
PHASING DRAWINGS		
P-3316-08	SITE PLAN - CONSTRUCTION PHASING - PHASE 1	8 OF 65
P-3316-09	SITE PLAN - CONSTRUCTION PHASING - PHASE 2	9 OF 65
P-3316-10	SITE PLAN - CONSTRUCTION PHASING - PHASE 3	10 OF 65
P-3316-11	SITE PLAN - CONSTRUCTION PHASING - PHASE 4	11 OF 65
HORIZONTAL AND VERTICAL GEOMETRY		
P-3316-12	HORIZONTAL & VERTICAL ALIGNMENT A1 - KENASTON BLVD. SB - STA 1+342.3 TO STA 1+625	12 OF 65
P-3316-13	HORIZONTAL & VERTICAL ALIGNMENT A1 - BISHOP GRANDIN BLVD. EB - STA 1+625 TO STA 1+875	13 OF 65
P-3316-14	HORIZONTAL & VERTICAL ALIGNMENT A1 - BISHOP GRANDIN BLVD. EB - STA 1+875 TO STA 2+125	14 OF 65
P-3316-15	HORIZONTAL & VERTICAL ALIGNMENT A1 - BISHOP GRANDIN BLVD. EB - STA 2+125 TO STA 2+400	15 OF 65
P-3316-16	HORIZONTAL & VERTICAL ALIGNMENT A1 - BISHOP GRANDIN BLVD. EB - STA 2+400 TO STA 2+725	16 OF 65
P-3316-17	HORIZONTAL & VERTICAL ALIGNMENT A2 - KENASTON BLVD. NB - STA 0+825 TO STA 1+125	17 OF 65
P-3316-18	HORIZONTAL & VERTICAL ALIGNMENT A2 - KENASTON BLVD. NB - STA 1+125 TO STA 1+375	18 OF 65
P-3316-19	HORIZONTAL & VERTICAL ALIGNMENT A2 - KENASTON BLVD. NB - STA 1+375 TO STA 1+625	19 OF 65
P-3316-20	HORIZONTAL & VERTICAL ALIGNMENT A2 - BISHOP GRANDIN BLVD. WB - STA 1+625 TO STA 1+875	20 OF 65
P-3316-21	HORIZONTAL & VERTICAL ALIGNMENT A2 - BISHOP GRANDIN BLVD. WB - STA 1+875 TO STA 2+125	21 OF 65
P-3316-22	HORIZONTAL & VERTICAL ALIGNMENT A2 - BISHOP GRANDIN BLVD. WB - STA 2+125 TO STA 2+375	22 OF 65
P-3316-23	HORIZONTAL & VERTICAL ALIGNMENT A3 - KENASTON BLVD. NB - STA 1+300 TO STA 1+525	23 OF 65
P-3316-24	HORIZONTAL & VERTICAL ALIGNMENT A3 - KENASTON BLVD. NB - STA 1+525 TO STA 1+758.2	24 OF 65
P-3316-25	HORIZONTAL & VERTICAL ALIGNMENT A6 - BISHOP GRANDIN/KENASTON BLVD. - STA 1+779 TO STA 2+059	25 OF 65
P-3316-26	HORIZONTAL & VERTICAL ALIGNMENT A4 - KENASTON BLVD. NB & SB - STA 4+975 TO STA 5+210	26 OF 65
P-3316-27	HORIZONTAL & VERTICAL ALIGNMENT A4 - SOUTH KENASTON BLVD. NB/SB - STA 5+210 TO STA 5+475	27 OF 65
P-3316-28	HORIZONTAL & VERTICAL ALIGNMENT A4 - SOUTH KENASTON BLVD. NB/SB - STA 5+475 TO STA 5+725	28 OF 65
P-3316-29	HORIZONTAL & VERTICAL ALIGNMENT A4 - SOUTH KENASTON BLVD. NB/SB - STA 5+725 TO STA 5+975	29 OF 65
P-3316-30	HORIZONTAL & VERTICAL ALIGNMENT A4 - SOUTH KENASTON BLVD. NB/SB - STA 5+975 TO STA 6+250	30 OF 65
P-3316-31	HORIZONTAL & VERTICAL ALIGNMENT A5 - SOUTH KENASTON BLVD. NB/SB - STA 5+800 TO STA 6+050	31 OF 65
P-3316-32	HORIZONTAL & VERTICAL ALIGNMENT A5 - KENASTON BLVD. SB - STA 6+050 TO STA 6+225	32 OF 65
P-3316-33	EARTHWORKS - PHASE 2 OVERPASS EMBANKMENT DETAIL	33 OF 65
P-3316-34	KENASTON BLVD & BISHOP GRANDIN BLVD. INTERSECTION DETAIL & JOINTS	34 OF 65
P-3316-35	KENASTON BLVD. & NORTH TOWN RD. INTERSECTION DETAIL	35 OF 65
P-3316-36	PAVEMENT CROSS SECTIONS/ROAD WORKS	36 OF 65
P-3316-37	PAVEMENT CROSS SECTIONS/ROAD WORKS	37 OF 65
P-3316-38	MISCELLANEOUS DETAILS	38 OF 65

DWG. NO.	DESCRIPTION	SHEET
CONCRETE CULVERT EXTENSION		
C375-11-01	SITE PLAN - EXISTING	39 OF 65
C375-11-02	SITE PLAN - OUTLET DEMOLITION & EXCAVATION	40 OF 65
C375-11-03	SITE PLAN - INLET DEMOLITION & EXCAVATION	41 OF 65
C375-11-04	SITE PLAN - COMPLETED CULVERT EXTENSION	42 OF 65
C375-11-05	EARTHWORK DETAILS - SHEET 1 OF 3	43 OF 65
C375-11-06	EARTHWORK DETAILS - SHEET 2 OF 3	44 OF 65
C375-11-07	EARTHWORK DETAILS - SHEET 3 OF 3	45 OF 65
C375-11-08	CONCRETE PLAN - INLET & OUTLET	46 OF 65
C375-11-09	CONCRETE SECTIONS & DETAILS	47 OF 65
C375-11-10	CONCRETE PLANS & DETAILS	48 OF 65
C375-11-11	CONCRETE ELEVATIONS & DETAILS	49 OF 65
C375-11-12	RETAINING WALL CONCRETE DETAILS	50 OF 65
C375-11-13	REINFORCING DETAILS - SHEET 1 OF 6	51 OF 65
C375-11-14	REINFORCING DETAILS - SHEET 2 OF 6	52 OF 65
C375-11-15	REINFORCING DETAILS - SHEET 3 OF 6	53 OF 65
C375-11-16	REINFORCING DETAILS - SHEET 4 OF 6	54 OF 65
C375-11-17	REINFORCING DETAILS - SHEET 5 OF 6	55 OF 65
C375-11-18	REINFORCING DETAILS - SHEET 6 OF 6	56 OF 65
C375-11-19	REINFORCING BILL OF MATERIALS	57 OF 65
LANDSCAPING		
P-3316-39	LANDSCAPE KEY PLAN	58 OF 65
P-3316-40	EXPANDED PLAN 1	59 OF 65
P-3316-41	EXPANDED PLAN 2 STA 5+200 TO STA 5+500	60 OF 65
P-3316-42	EXPANDED PLAN 3 STA 5+500 TO STA 5+850	61 OF 65
P-3316-43	EXPANDED PLAN 4 STA 5+850 TO STA 6+150	62 OF 65
P-3316-44	EXPANDED PLAN 5 WAVERLEY ST. TO SCURFIELD	63 OF 65
P-3316-45	MULTI-PURPOSE PATHWAY NODES - DETAIL PLANS	64 OF 65
P-3316-46	LANDSCAPE DETAILS	65 OF 65


LIST OF ABBREVIATIONS

©	AT	IB	IRON BAR
ALT.	ALTERNATING	I.F.	INSIDE FACE
ALUM.	ALUMINUM	L.G.	LONGE
APPROX.	APPROXIMATE	MK.	MARK
AVE.	AVENUE	MAX.	MAXIMUM
B.C.	BEGINNING OF CURB	m	METRE
BOT.	BOTTOM	MIN.	MINIMUM
B/W	BOTH WAYS	mm	MILLIMETRE
C.I.P.	CAST-IN-PLACE	No.	NUMBER
CJ.	CONSTRUCTION JOINT	O.F.	OUTSIDE FACE
C	CENTRE LINE	O/C	ON CENTRE
C/W	COMPLETE WITH	O/O	OUTSIDE TO OUTSIDE
CONC.	CONCRETE	PL.	PLATE
CONT.	CONTINUOUS	QTY.	QUANTITY
CL.	CLEAR	R	RADIUS
CRES.	CRESCENT	REINF.	REINFORCEMENT
DBL.	DOUBLE	SHT.	SHEET
DIA.	DIAMETER	S.U.	SUBSTRUCTURE UNIT
DTL.	DETAIL	THK.	THICK
DWG.	DRAWING	TYP.	TYPICAL
E.C.	END OF CURB	T/O	TOP OF
E.E.	EACH END	U.N.O.	UNLESS NOTED
E.F.	EACH FACE	OTHERWISE	
E.W.	EACH WAY	U/S	UNDERSIDE
EQ.	EQUAL	VERT.	VERTICAL
EQ. SP.	EQUAL SPACE	WM	WATERMAIN
EL.	ELEVATION	WP	WORKING POINT
GALV.	GALVANIZING	W/	WITH
GRAN.	GRANULAR		
HORIZ.	HORIZONTAL		

LOCATION PREFIX


H - HEADWALL

REINFORCING MARK NUMBERING SYSTEM

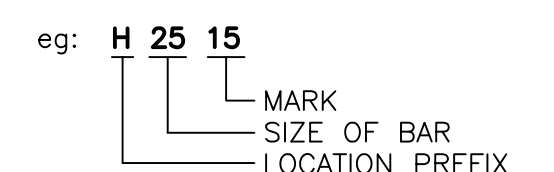

SECTION AND DETAILS

	A SECTION NUMBER OR DETAIL LETTER
	B DRAWING WHERE SECTION OR DETAIL IS TAKEN
	C DRAWING WHERE SECTION OR DETAIL IS DRAWN

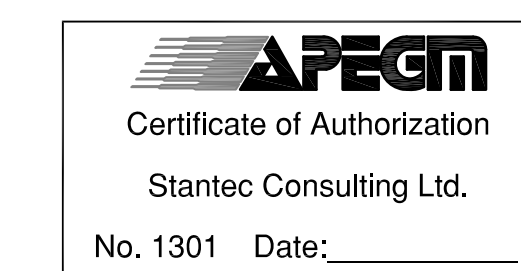

Stantec Consulting Ltd.

WINNIPEG

MANITOBA

RELEASED FOR CONSTRUCTION BY:

MICHELLE HARMS, P.ENG. DATE:

CONSULTANT DRAWING No.

G-001

CITY DRAWING No.

P-3316-00

CAD FILE DRAWING No.

04840g-001-727.dwg