Project: MAYFAIR RECREATION CENTRE


40 MAYFAIR PLACE Project Number: Bid Opportunity Number:

Drawing Title: SIGNAGE DETAILS


# Issue/Revision Date 1 66% REVIEW AUG 16 2012 2 66% REISSUE REVIEW NOV 26 2012 3 99% REVIEW 4 ISSUED FOR TENDER APR 12 2013 ISSUED FOR ADDENDUM 4


Sheet No:

A6.4 This drawing is property of the Architect and cannot be reproduced or used without the consent of the Architect. The contractor is responsible for checking and verifying all levels and dimensions and shall report all discrepancies to the Architect and obtain clarification prior to commencing work.

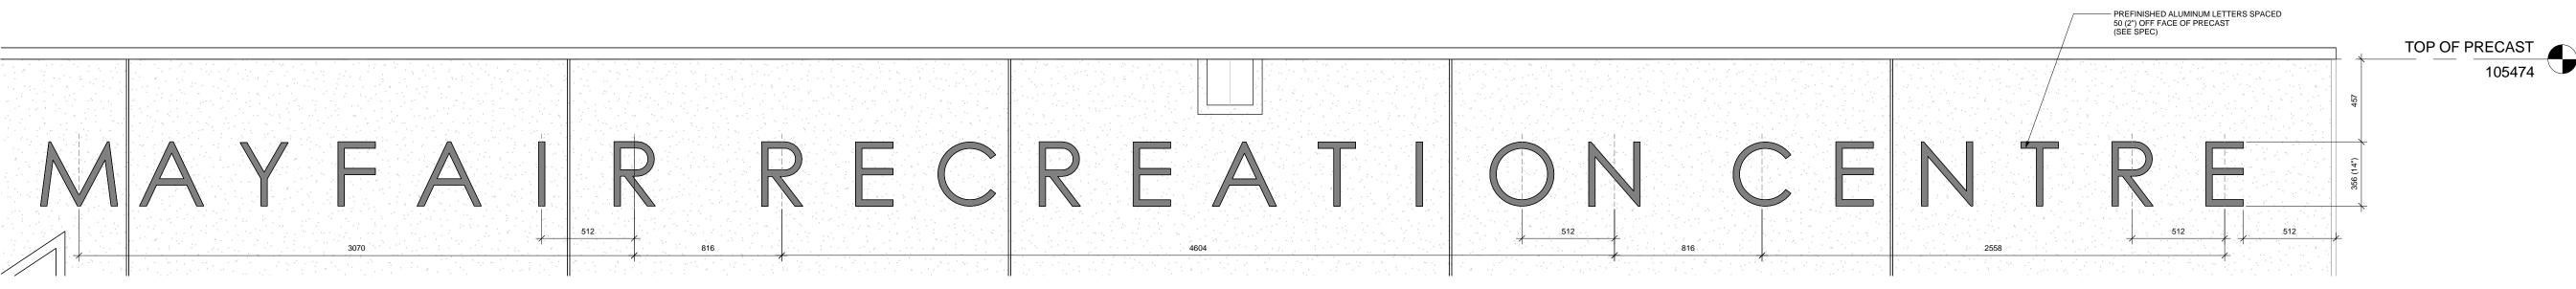


1 SIGNAGE AT EAST ELEVATION
1:20

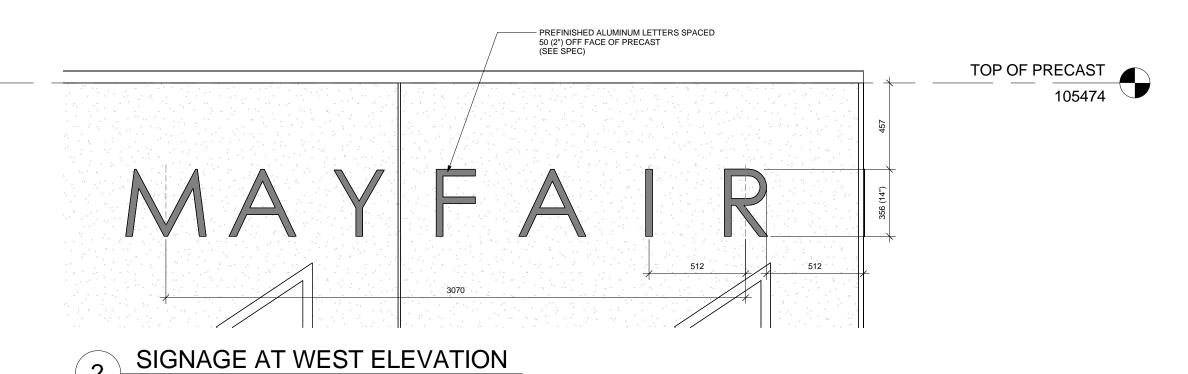


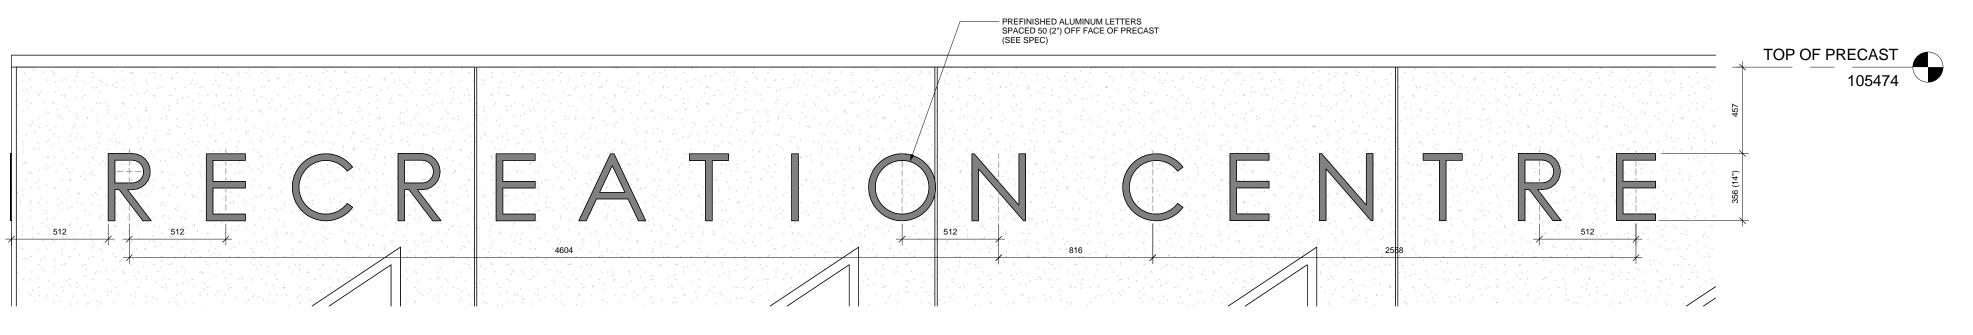

SIGNAGE AT SOUTH ELEVATION
1:20

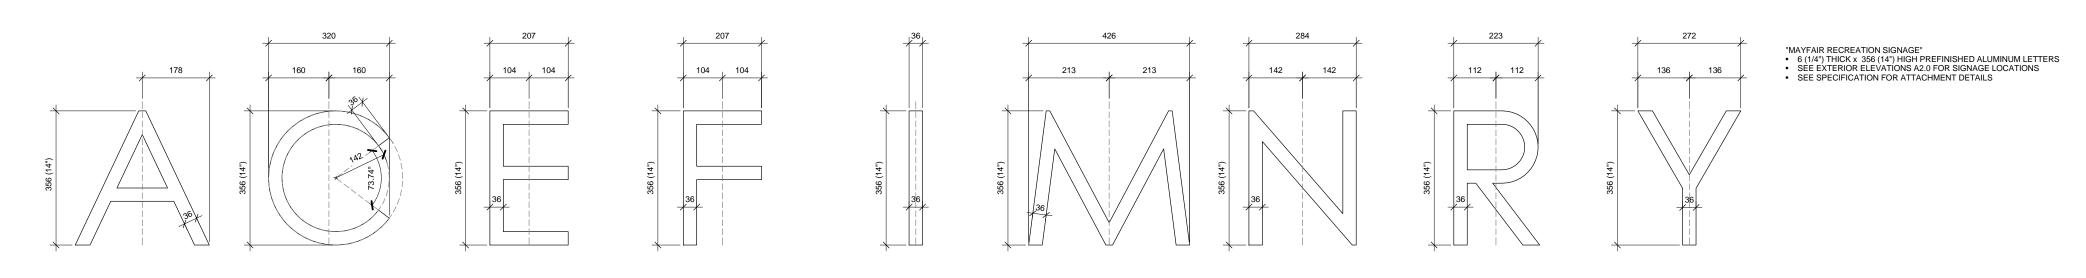

4 SIGNAGE LETTERS

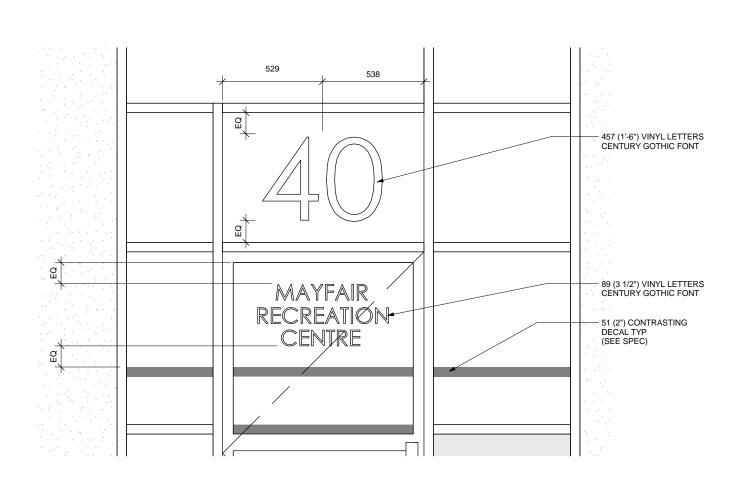

WINDOW SIGNAGE AT NORTH ELEVATION

