



NOTES :

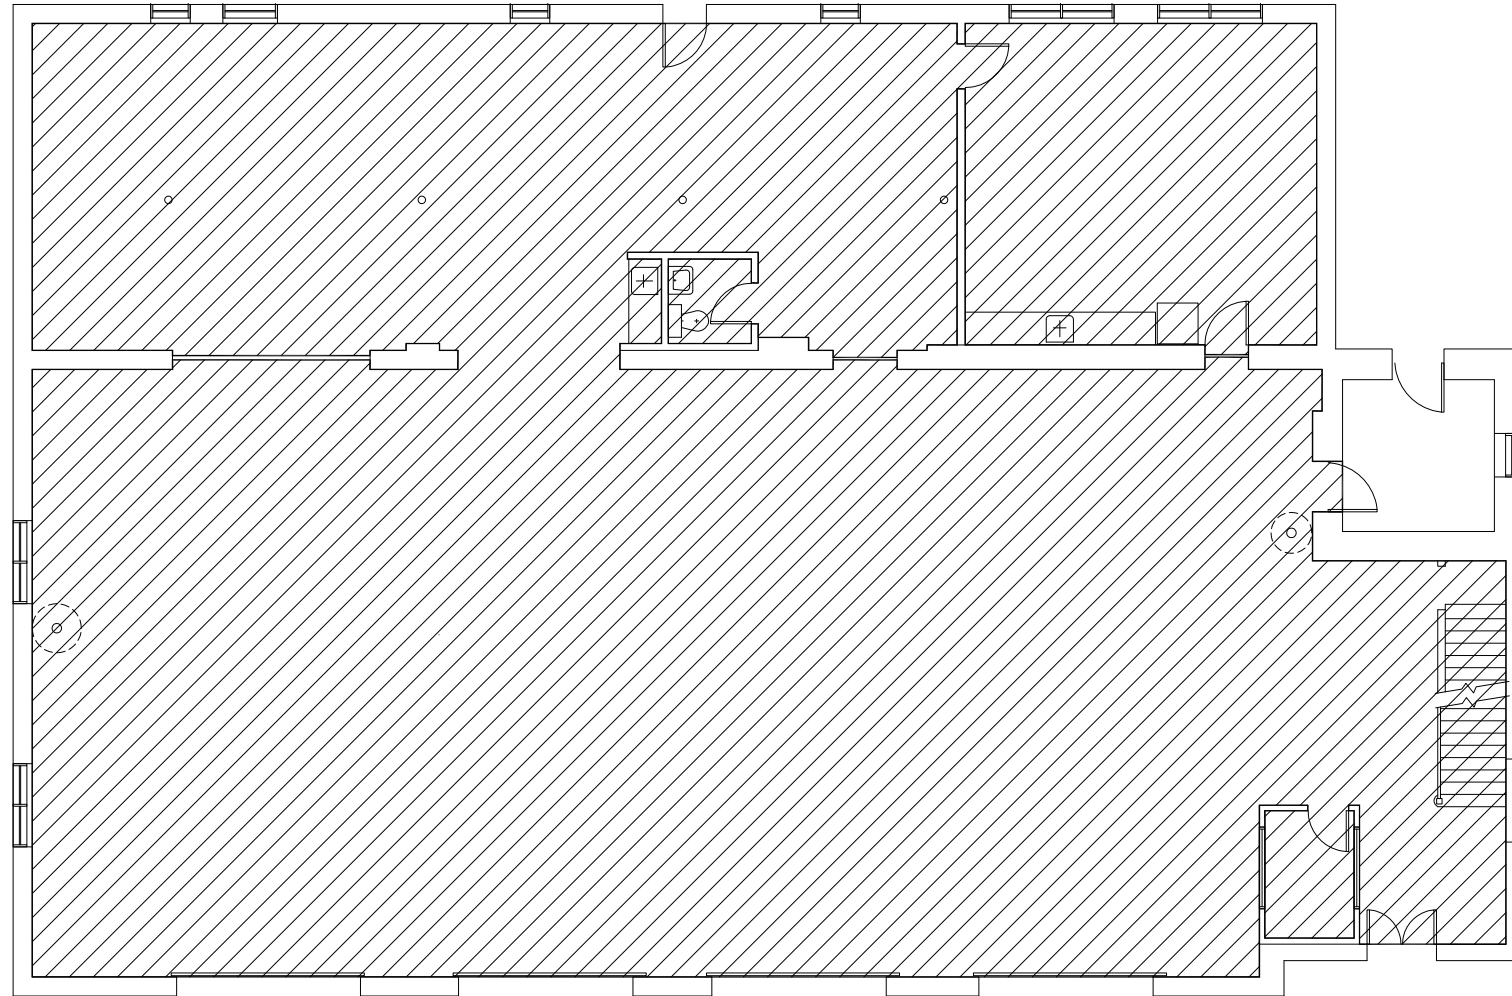

MAIN FLOOR PLAN

AREA TO CLEAN = 4,752 sq.ft.

 

NO.	REVISION/DESCRIPTION	BY	DATE
SEALS			

DRAWN BY	TC	CHECKED BY	APPROVED
DATE	2016.03.09	USER APPROVAL	



PROJECT

THE CITY OF WINNIPEG
PLANNING, PROPERTY AND
DEVELOPMENT DEPARTMENT
3-65 GARRY STREET
R3C 4K4

FIRE HALL MUSEUM
56 MAPLE

SHEET TITLE
MAIN FLOOR PLAN CLEANING AREA

0056MP01

SCALE	BID OPP. #	SHEET NO.
NOT TO SCALE	189-2016	A-1

Address 56 MAPLE STREET Project No. Description MAIN FLOOR PLAN Date File Name 0056MP01.DWG