





NOTES :

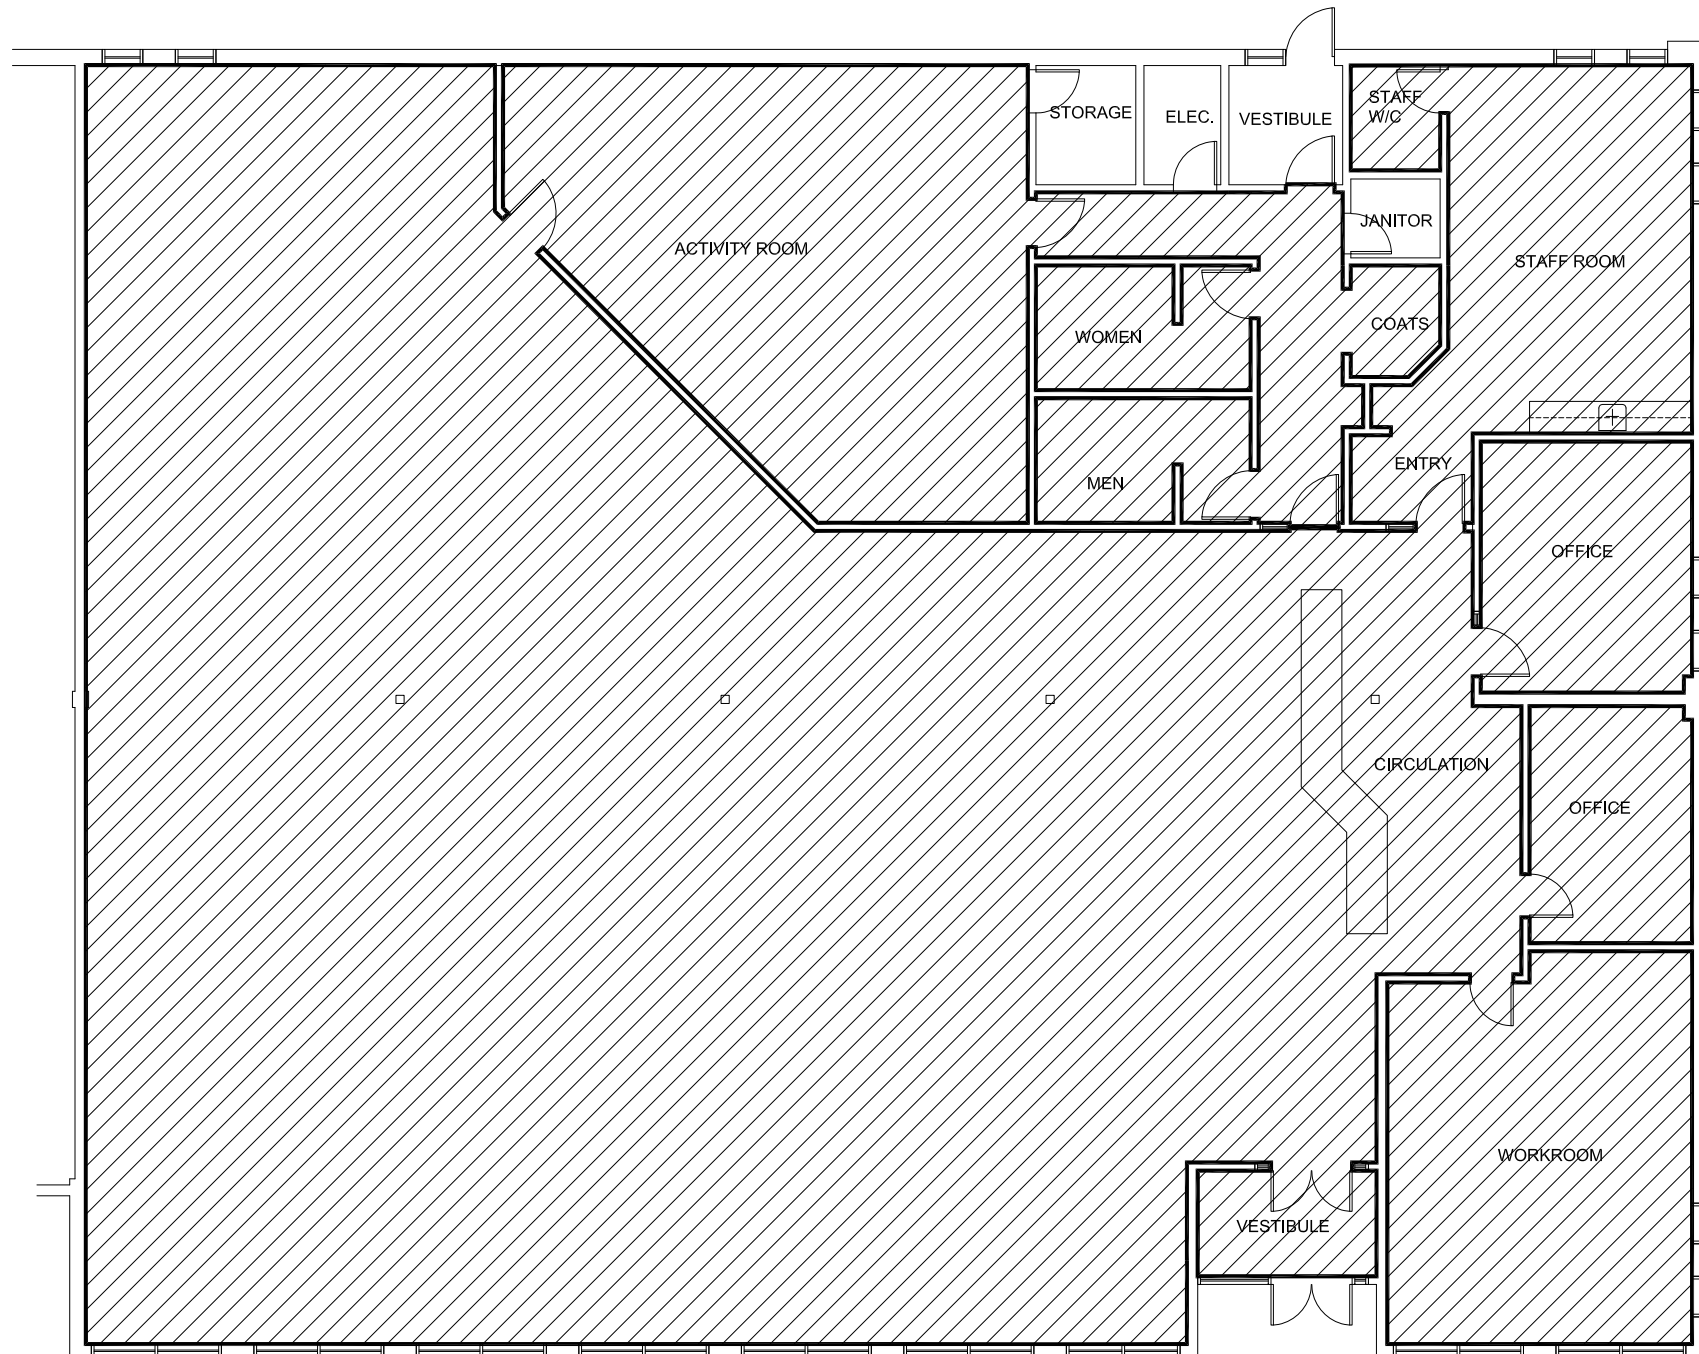

489 LONDON
MUNROE BRANCH LIBRARY
MAIN FLOOR PLAN

 

7,395 sq. ft.
AREA TO BE CLEANED

FLOOR PLAN UPDATED MAR 98

NO.	REVISION/DESCRIPTION	BY	DATE
SEALS			

DRAWN BY	TC	CHECKED BY	APPROVED
DATE	2016.03.11	USER	APPROVAL



THE CITY OF WINNIPEG
PLANNING, PROPERTY AND
DEVELOPMENT DEPARTMENT
3-65 GARRY STREET
R3C 4K4

PROJECT
489 LONDON
MUNROE BRANCH LIBRARY

SHEET TITLE
MAIN FLOOR PLAN
AREAS TO CLEAN

0489LN01

SCALE	BID OPP. NO.	SHEET NO.
N.T.S.	189-2016	A1