


issue / rev.

#	date	issue notes
4	2016.08.16	addendum 01
3	2016.07.15	issued for construction
2	2016.06.13	issued for 99% review
1	2015.03.03	issued for class 'c' pricing

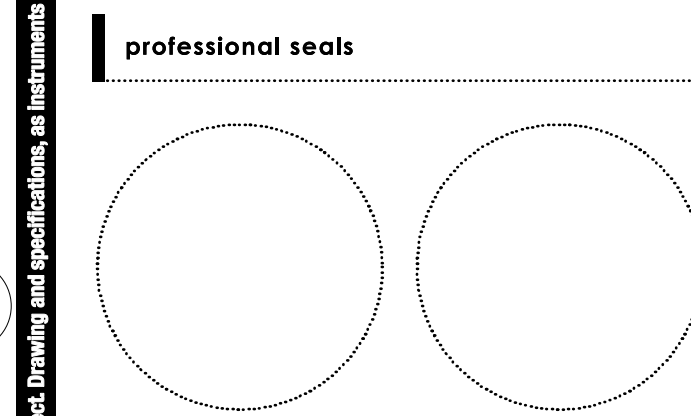

project information

SEVEN OAKS POOL RENOVATION & ADDITION

444 ADSUM DRIVE
WINNIPEG, MB
CANADA

client

CITY OF WINNIPEG
4TH FLOOR - 85 KING ST.
WINNIPEG, MB

drawing information

ROOF PLAN

drawn by: LW
approved by: DF

scale: 1:100
date issued: 2016.07.15
proj. #: 2014.66
rev. #: R-0

SEVEN OAKS POOL RENOVATION & ADDITION
BID OPPORTUNITY NO. 645-2016

This drawing must not be used. The contractor shall verify all dimensions and other data on this plan to commencement of work. All discrepancies, errors, and omissions are to be reported to the architect. Drawing and specifications, as instruments of service, are the property of the architect. No reproduction may be made without the permission of the architect, and when made, must bear the name of the architect on request.