



1 AQUATIC HALL OF FAME- NORTH ELEVATION  
 A2.1 SCALE: 3/16"=1'-0"


2 AQUATIC HALL OF FAME- SOUTH ELEVATION  
 A2.1 SCALE: 3/16"=1'-0"

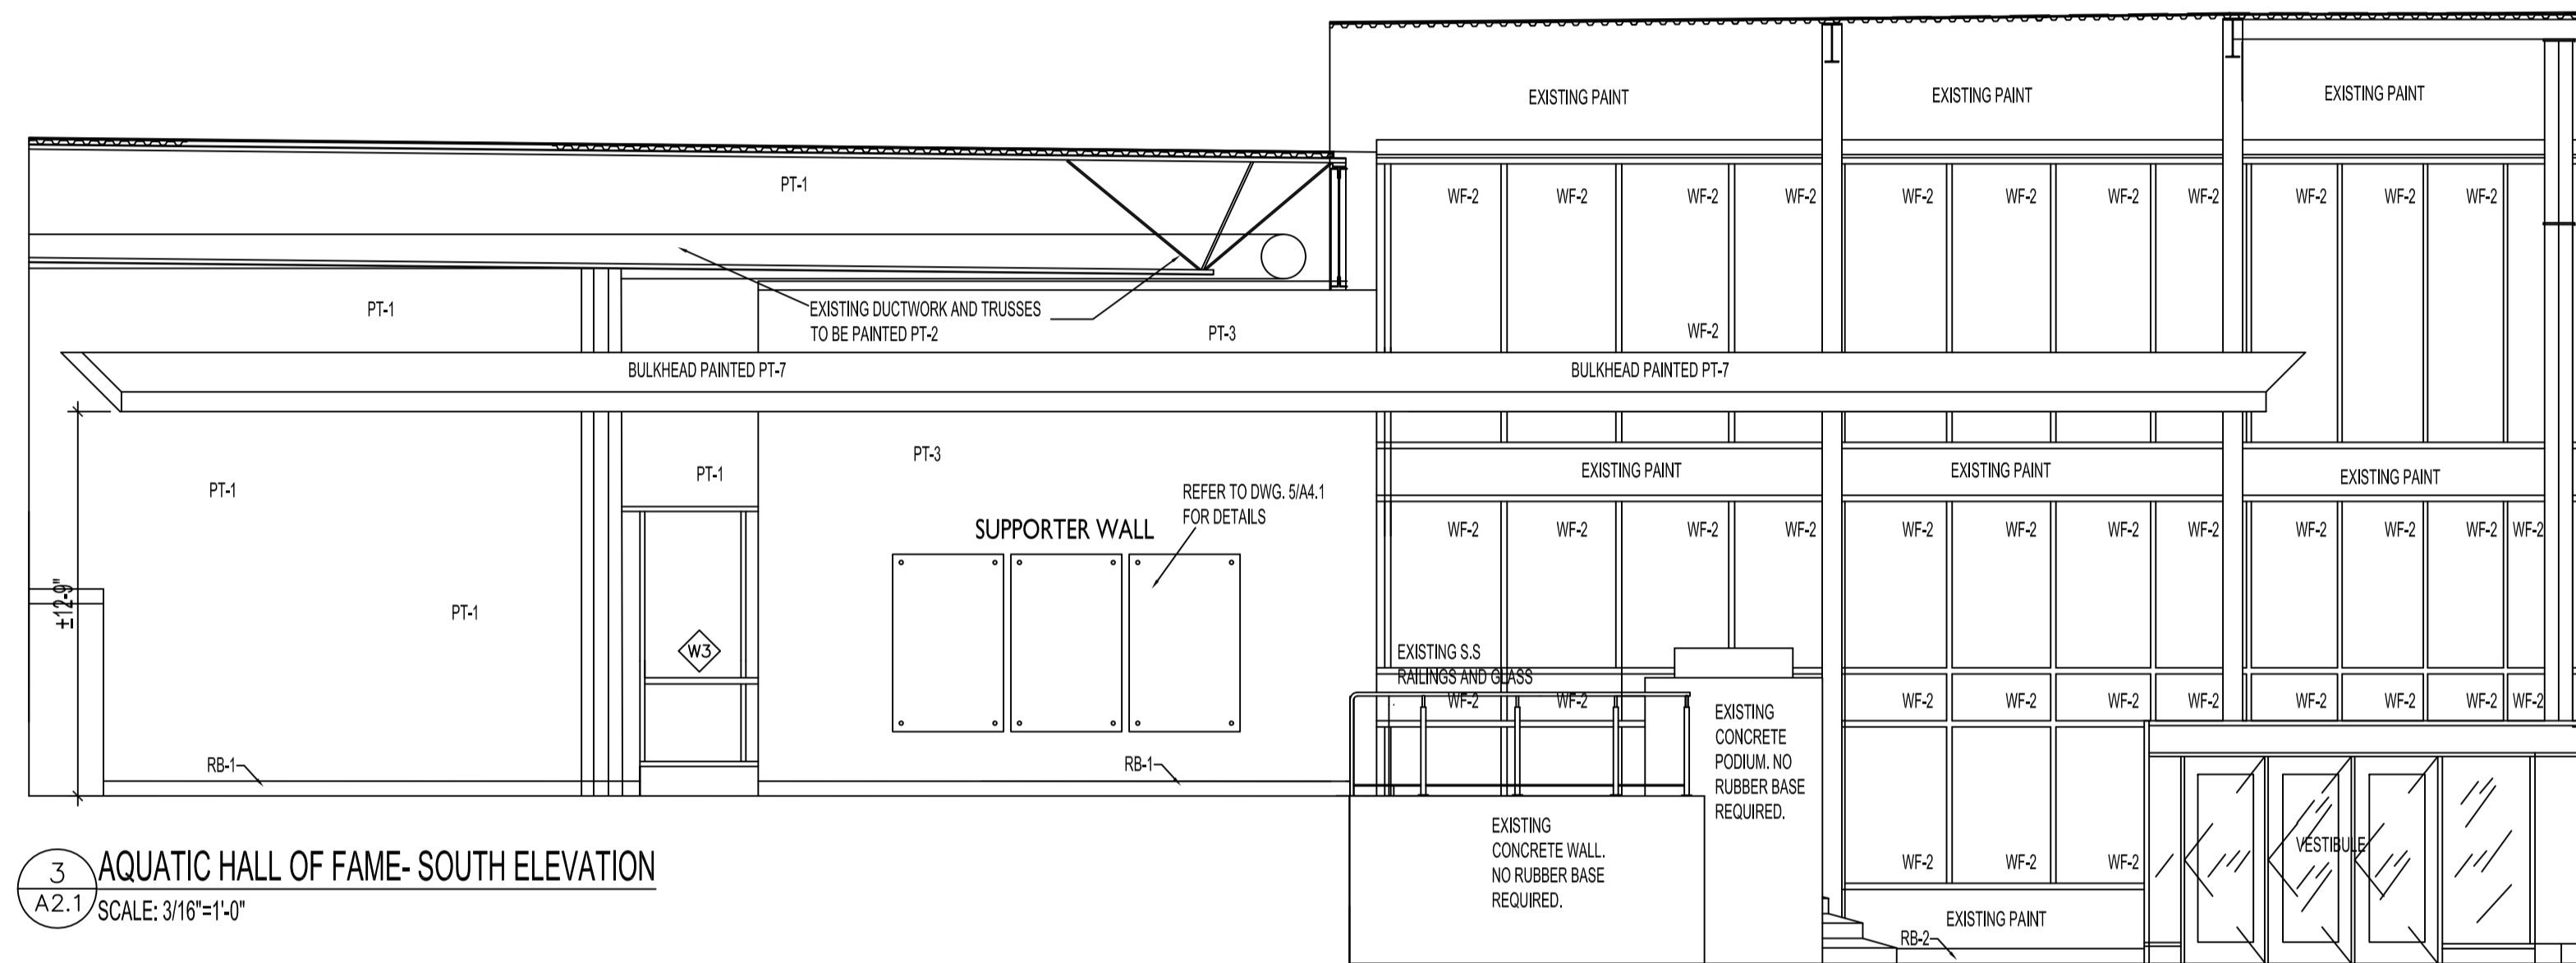


3 AQUATIC HALL OF FAME- SOUTH ELEVATION  
 A2.1 SCALE: 3/16"=1'-0"

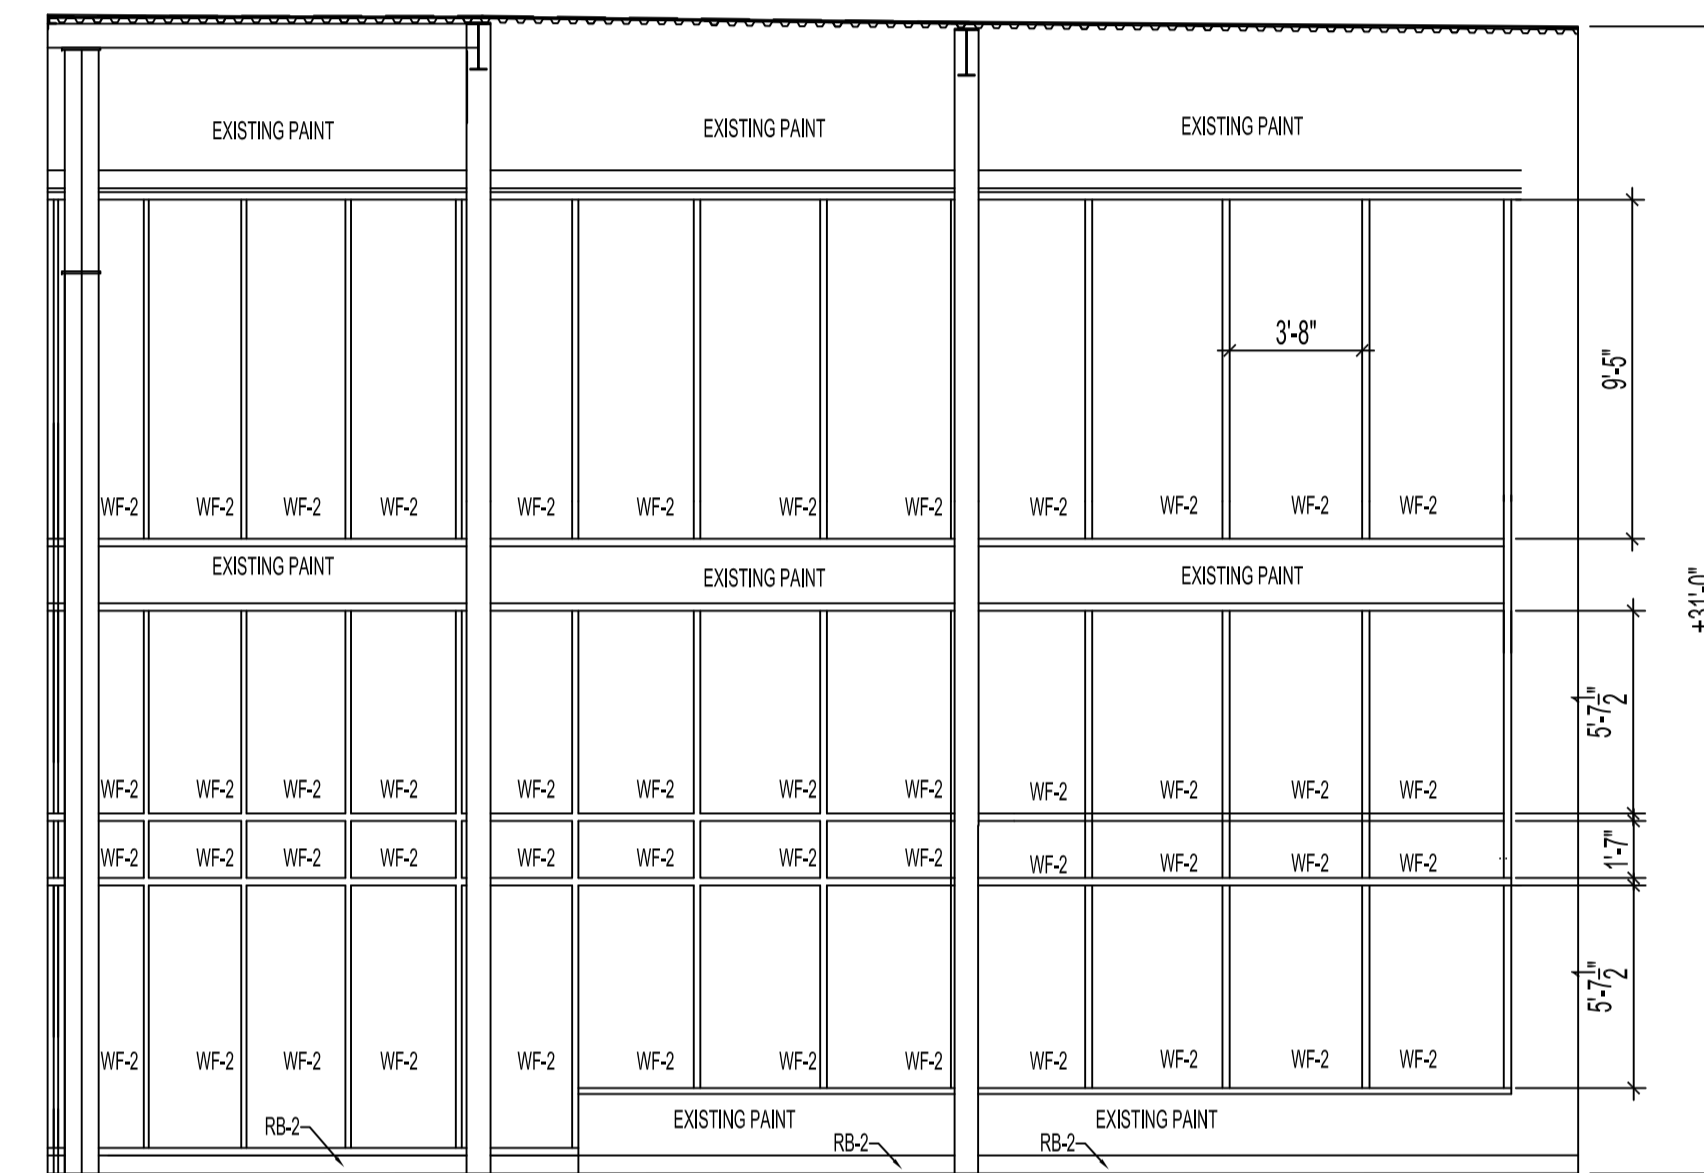


11 LOBBY GLASS ELEVATION- NORTH (TYPICAL FOR SOUTH SIDE)  
 A2.1 SCALE: 3/16"=1'-0"

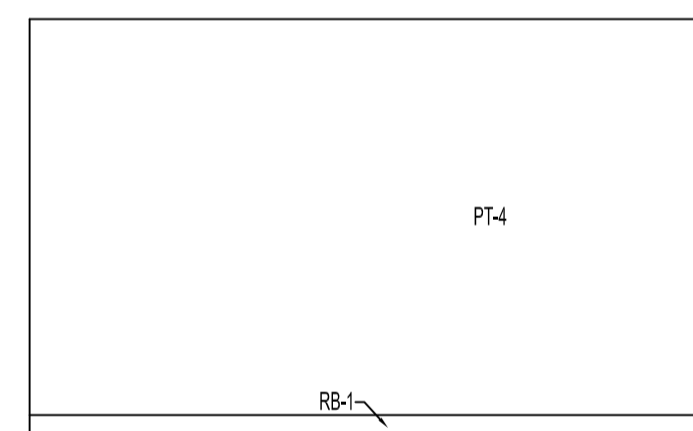


4 OFFICE ELEVATION  
 A2.1 SCALE: 3/16"=1'-0"

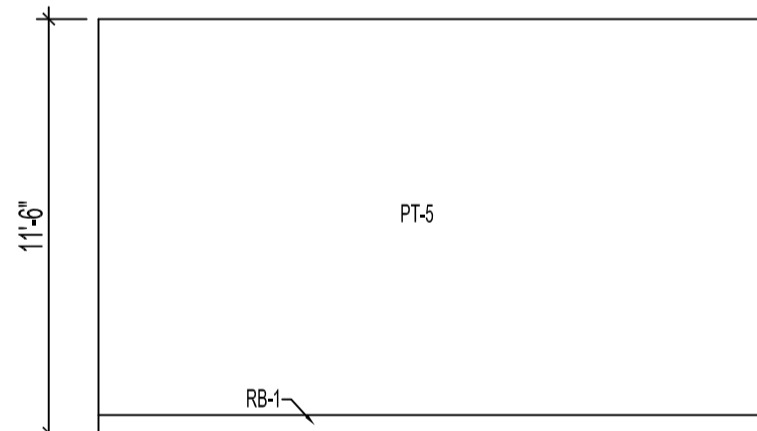


5 OFFICE ELEVATION  
 A2.1 SCALE: 3/16"=1'-0"

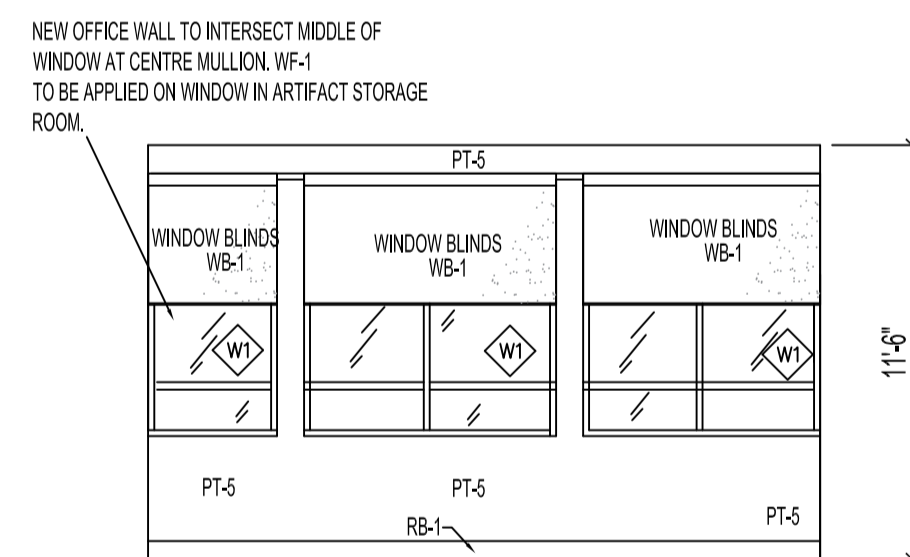


6 OFFICE ELEVATION  
 A2.1 SCALE: 3/16"=1'-0"

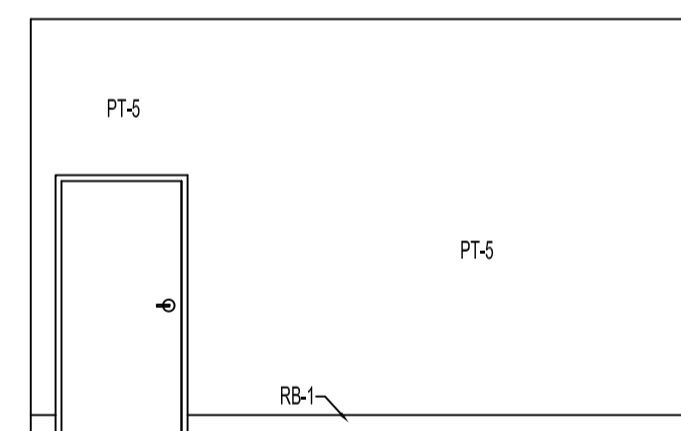


7 OFFICE ELEVATION  
 A2.1 SCALE: 3/16"=1'-0"

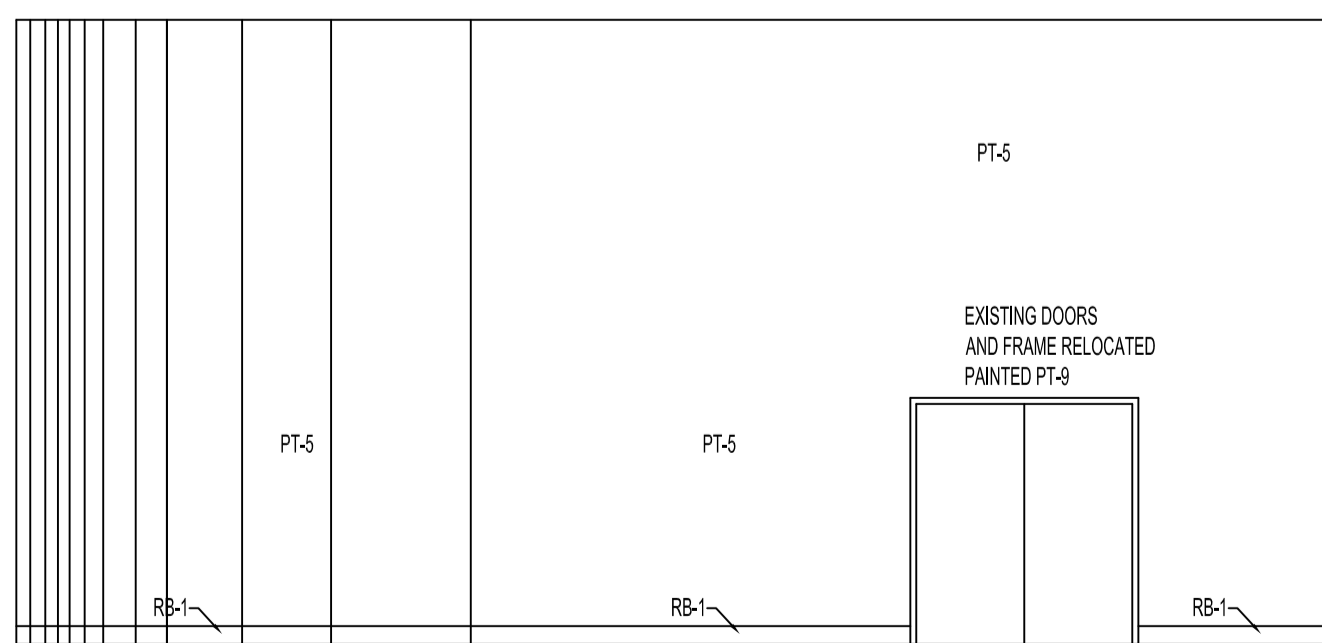

8 PROCESSING ROOM ELEVATION  
 A2.1 SCALE: 3/16"=1'-0"

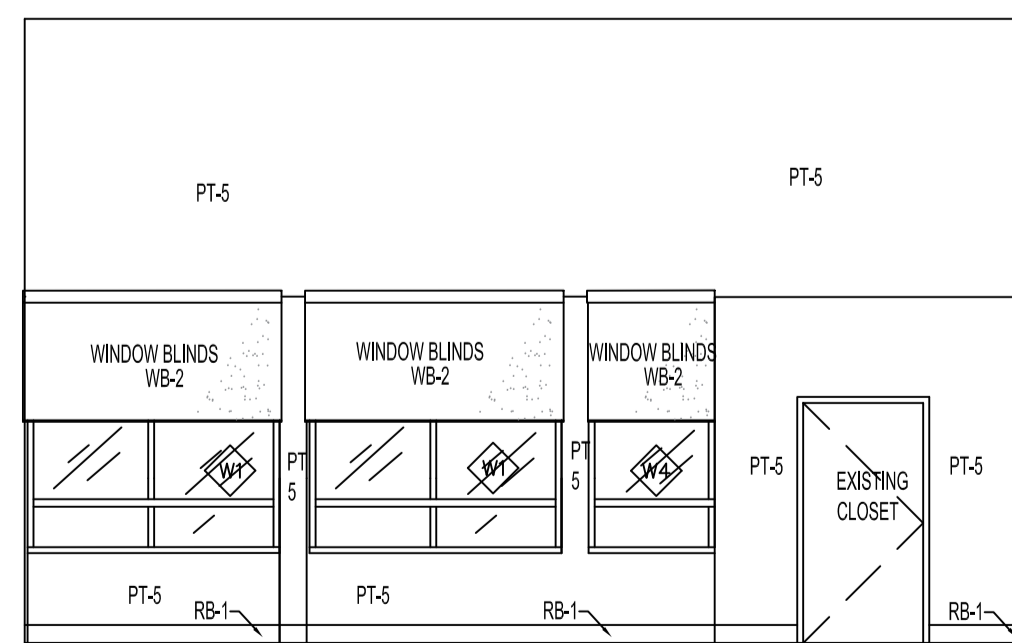

9 PROCESSING ROOM ELEVATION  
 A2.1 SCALE: 3/16"=1'-0"

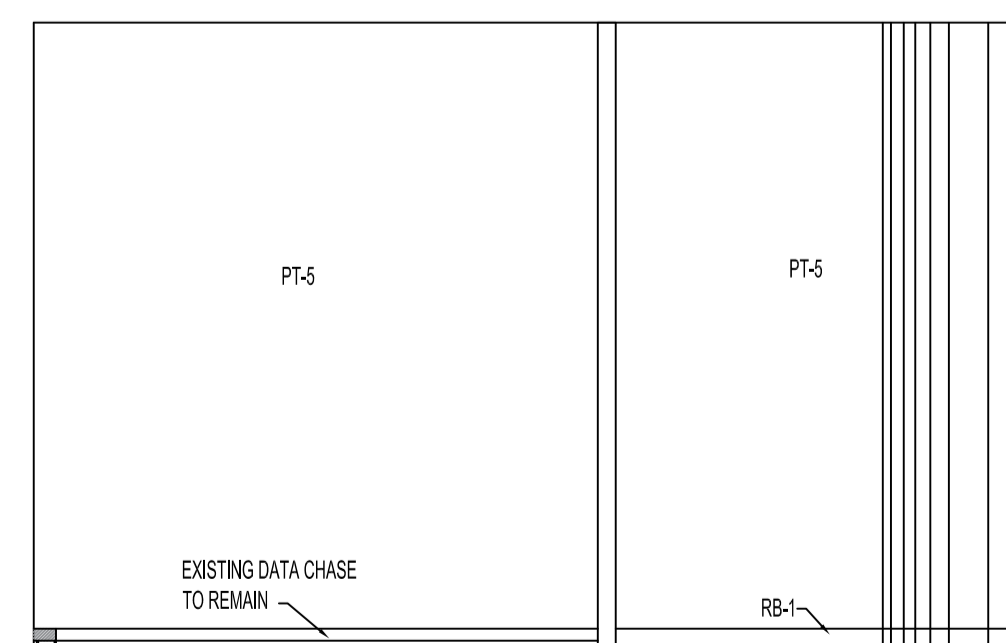

10 PROCESSING ROOM ELEVATION  
 A2.1 SCALE: 3/16"=1'-0"

**DRAWING NOTES**  
 1 REFER TO DRAWING A/ 5.0 FOR FINISH SCHEDULE FOR SPECIFICATIONS.

1	ISSUED FOR ADDENDUM	DEC 6/16
0	ISSUED FOR CONSTRUCTION	NOV 28/16
No.	REVISION/DESCRIPTION	BY DATE



DRAWN	KJN	CHECKED	DESIGNED	KJN	APPROVED
DATE	2016.11.30	USER	APPROVAL		

THE CITY OF WINNIPEG  
 PLANNING, PROPERTY AND  
 DEVELOPMENT DEPARTMENT  
 MUNICIPAL ACCOMMODATIONS DIVISION  
 3-65 GARRY STREET, R3C 4K4

PROJECT  
 AQUATIC HALL OF FAME MUSEUM  
 ROYAL GALLERY SPACE RESTORATION

25 POSEIDON BAY  
 SHEET TITLE

INTERIOR ELEVATIONS

SCALE	PROJECT No:	SHEET No:
AS SHOWN	2014-148	A2.1