

FLOOR PLAN AT ELEV. 774'  
1/8" = 1'-0"

FLOOR PLAN AT ELEV. 782'  
1/8" = 1'-0"

ROOF PLAN AT ELEV. 796'  
1/8" = 1'-0"


NOTE 3.

NOTE 3.

UPPER LEVEL PLANS AND ROOF PLAN  
NTS

- NOTES:
- FOR NEW CONSTRUCTION SEE BUILDING HEADWORKS DRAWINGS.
  - REFER TO GENERAL DEMOLITION NOTES DRAWING 1-0102-DAAA-AD01.
  - CONFIRMED ASBESTOS CONTAINING MATERIALS IN EXTERIOR WALL PLASTER. REFER TO ASBESTOS ABATEMENT SPECIFICATIONS FOR ABATEMENT PROCEDURES.

SEALING ARCHITECT OR ENGINEER ACCEPTS RESPONSIBILITY ONLY FOR AREAS IDENTIFIED BY CLOUDING ON THIS DRAWING.  
NOTE: THIS DRAWING SUPERSEDES DRAWING SEP-21

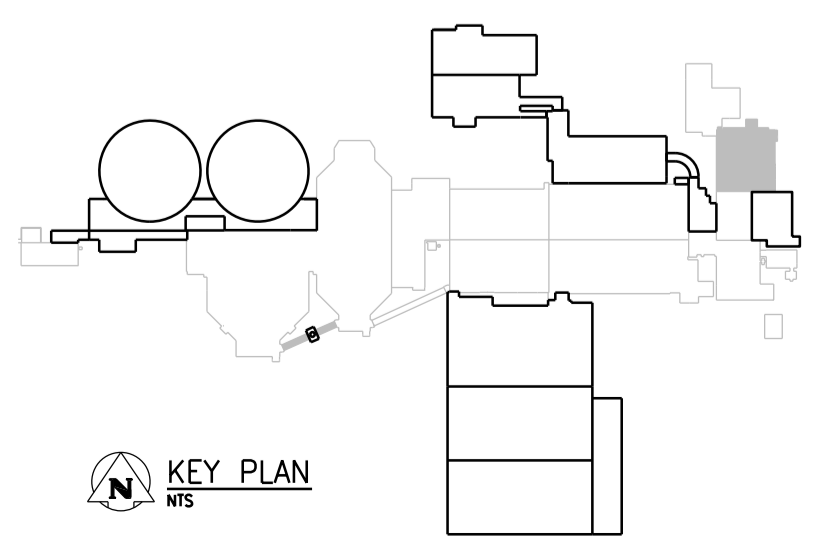

CH2MHILL CANADA Architects Inc.		ENGINEER'S SEAL
DESIGNED BY: R. ZAKKO	CHECKED BY: B. KOLIS-HUPA	
DRAWN BY: J. LIN	APPROVED BY: H.T. FRIEHAMMER	
SCALE: NTS	ISSUED FOR CONSTRUCTION BY: J. SHUMKA	
DATE: 2017/04/05	DATE: 2017/04/05	
CONSULTANT NO.: 474248		

THE CITY OF WINNIPEG  
WATER AND WASTE DEPARTMENT

SOUTH END WATER POLLUTION CONTROL CENTRE  
SEWPPCC UPGRADING/EXPANSION PROJECT  
BUILDING  
PUMP AND SCREEN BUILDING  
UPPER LEVEL PLANS AND ROOF PLAN

CITY DRAWING NUMBER: 1-0102-BGAD-GD52  
SHEET: 01  
REV: A1  
SIZE: A1