


1 MAIN FLOOR PLAN - TRACK 13-24 - DEMOLITION - FIRE PROTECTION
SCALE: 1/8" = 1'-0"

GENERAL NOTES

- A. ALL ABANDONED EQUIPMENT AND SERVICES WITHIN AREA OF WORK SHALL BE REMOVED.
- B. THIS BUILDING MAY CONTAIN ASBESTOS, REFER TO FRONT END SPECIFICATIONS FOR FURTHER INFORMATION.
- C. REFER TO ROOF DETAILS AND SPECIFICATIONS FOR ALL NEW AND CAPPED OPENINGS.

DEMOLITION KEY NOTES

- 1. DEMOLISH AND REMOVE UPRIGHT SPRINKLER HEADS COVERING BELOW MECHANICAL EQUIPMENT AND DUCTWORK BEING REMOVED, CONFIRM EXACT LOCATIONS ON SITE.
- 2. SPRINKLERS AT HIGH LEVEL (NOT SHOWN) TO REMAIN.
- 3. EXISTING SPRINKLER MAIN TO REMAIN.

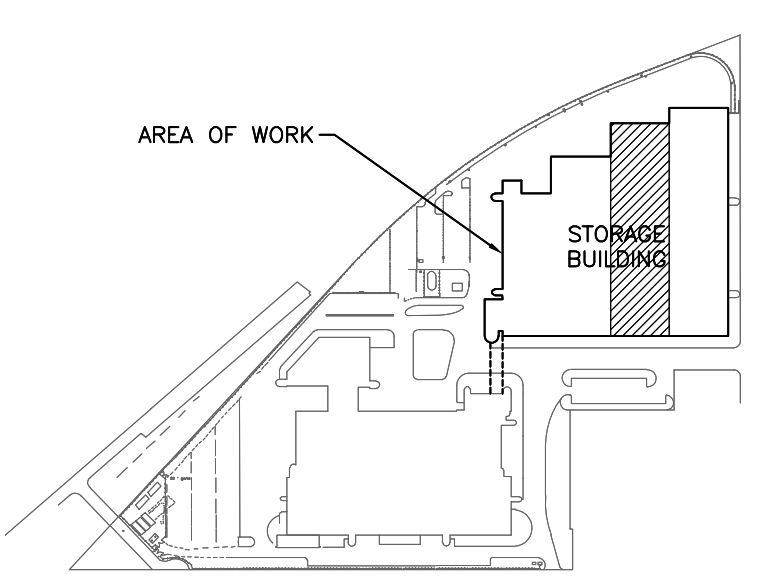

KEY PLAN

NO.	Description	BY	DATE
1	ISSUED FOR ADDENDUM 3	JH	08/2/18
0	ISSUED FOR CONSTRUCTION	JH	08/1/18
NO.	Description	BY	DATE
		DDMMYY	

ENGINEERS
GEOSCIENTISTS
MANITOBA
Certificate of Authorization
SMS Engineering Ltd.
No. 166

ORIGINAL
CONTRACT DRAWING
BONED AND SEALED BY
J.T. HOPKOCKS, P. ENG
NOVEMBER 9, 2018

770 Bradford Street
Winnipeg, Canada
T 204 775 0291
SMSeng.com

SMS
ENGINEERING

Project Title
**CITY OF WINNIPEG FORT ROUGE
TRANSIT BASE - STORAGE TRACK
13-24 - MECHANICAL UPGRADE**

Project No. 18-246-01

Winnipeg MANITOBA

Drawing Title
**MAIN FLOOR PLAN - TRACK 13-24
- DEMOLITION - FIRE
PROTECTION**

Drawn By	Checked By	Approved By
AS/AS	XZ	JH
Scale	Date	Project No.
AS NOTED	NOVEMBER, 2018	18-246-01
Revision Number	Drawing Number	Sheet Order
1	M1.3	3 OF 12