


1 SITE DEMOLITION & SIGN LAYOUT PLAN
L1.1 SCALE: 1:100


PLANT SPECIFICATION LIST

Perennials

Plant Name	Common Name	Planting Details
<i>Hemerocallis 'Stella D'Oro'</i>	Stella D'Oro Daylily	2 yr old plants, division No 1. grade, well developed root system with no root girdling. 4.5" pot.
<i>Matteuccia struthiopteris</i>	Native Fern	2 yr old plants, division No 1. grade, well developed root system with no root girdling. 4.5" pot.

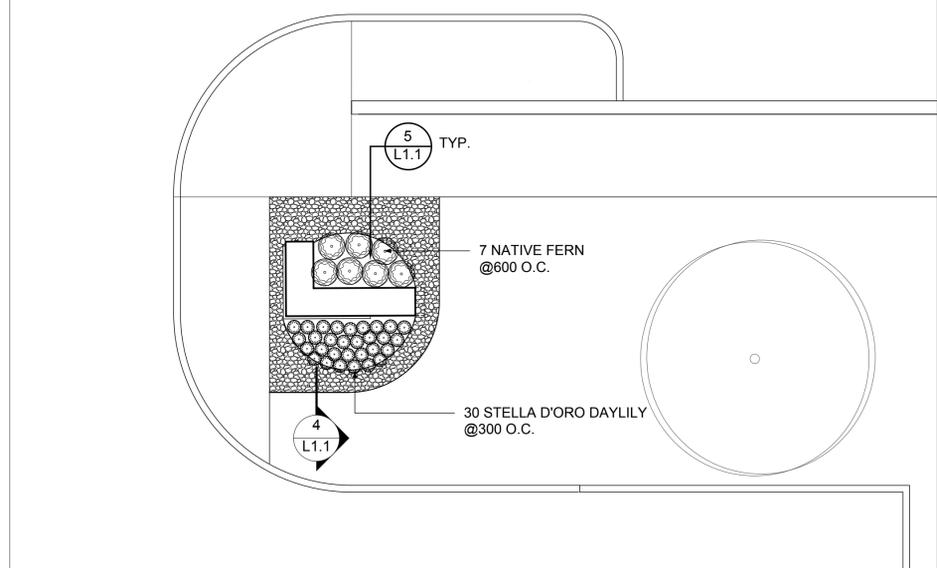


2 PLANTING PLAN
L1.1 SCALE: 1:100

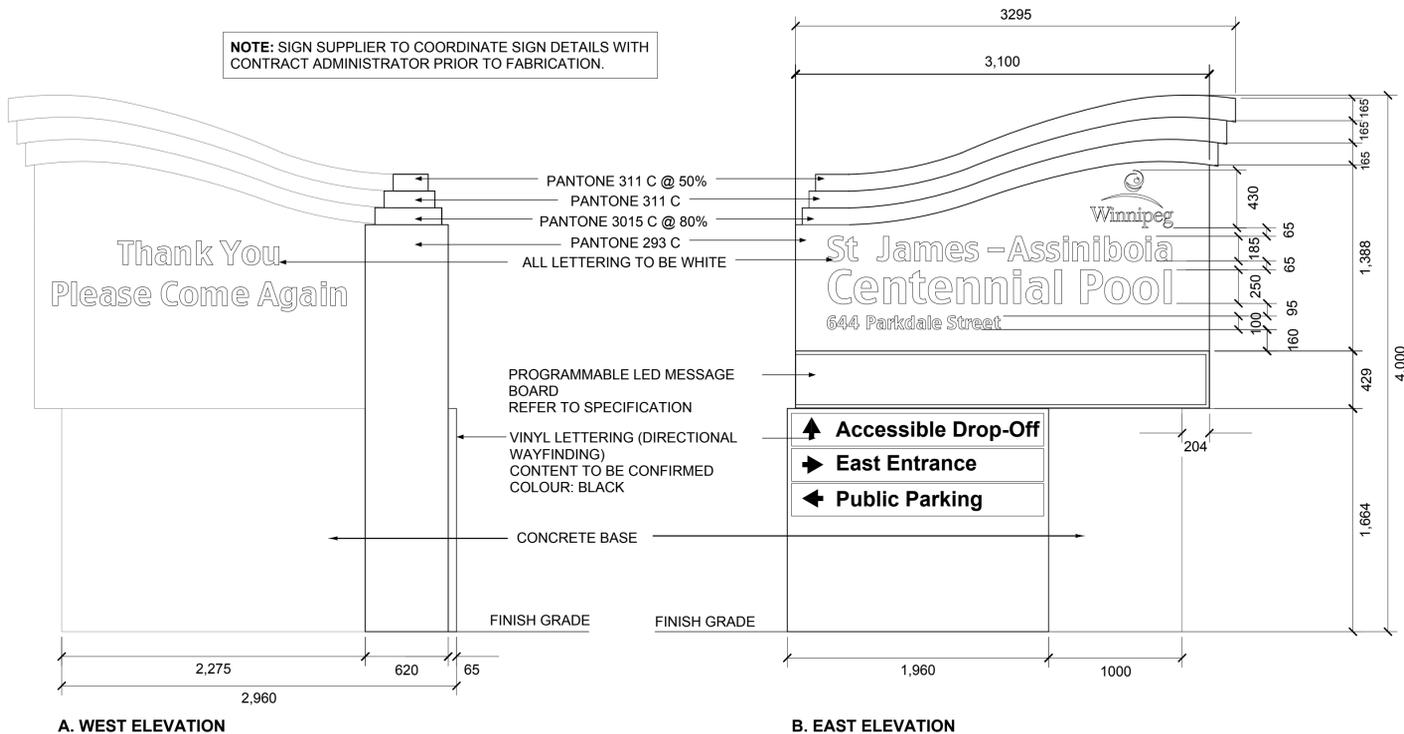

A. WEST ELEVATION


B. EAST ELEVATION

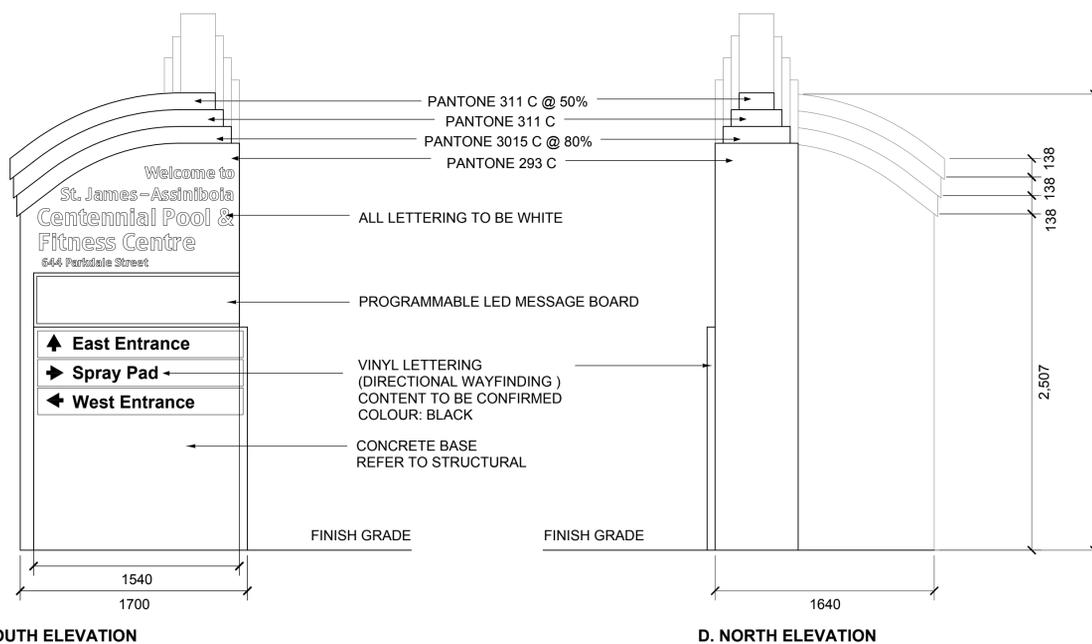


C. SOUTH ELEVATION

D. NORTH ELEVATION

3 ILLUMINATED MONUMENT SIGN ELEVATIONS
L1.1 SCALE: 1:25

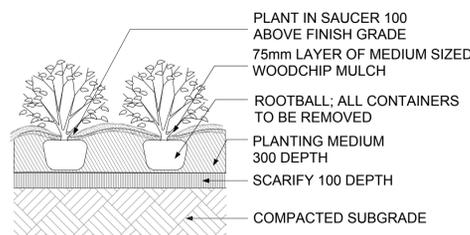

4 TYP. SHRUB PLANTING
L1.1 SCALE: NTS

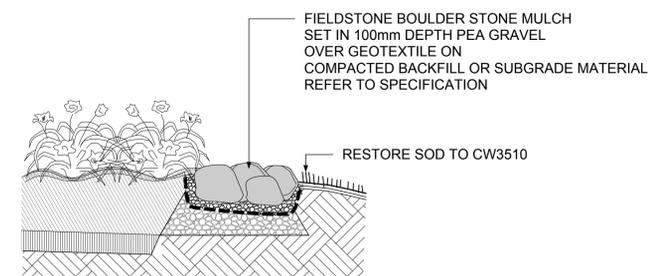

5 SECTION THROUGH STONE MULCH
L1.1 SCALE: 1:25

NOTES

ISSUE NOTES	DATE
ISSUED FOR TENDER	15 NOV. 2019
ISSUED FOR 99% REVIEW	19 JULY 2019

THIS DRAWING MUST NOT BE SCALED.
THE GENERAL CONTRACTOR SHALL VERIFY ALL DIMENSIONS, DATUMS AND LEVELS PRIOR TO COMMENCEMENT OF WORK. ALL ERRORS AND OMISSIONS TO BE REPORTED IMMEDIATELY TO THE LANDSCAPE ARCHITECT.

VARIATIONS & MODIFICATIONS TO WORK SHOWN ON THESE DRAWINGS SHALL NOT BE CARRIED OUT WITHOUT WRITTEN PERMISSION FROM THE LANDSCAPE ARCHITECT.
THIS DRAWING IS THE EXCLUSIVE PROPERTY OF THE LANDSCAPE ARCHITECTS AND CAN BE REPRODUCED ONLY WITH THE PERMISSION OF THE LANDSCAPE ARCHITECTS, IN WHICH CASE THE REPRODUCTION MUST BEAR THEIR NAME AS LANDSCAPE ARCHITECTS.

PROFESSIONAL SEALS



PROJECT TITLE
ST. JAMES - ASSINIBOIA CENTENNIAL POOL WAYFINDING PHASE I
644 PARKDALE ST., WINNIPEG, MANITOBA

SHEET TITLE
MONUMENT SIGN & SOFT LANDSCAPING

DRAWN	REVIEWED	DRAWING NO.
MB		L1.1
SCALE	PROJECT No.	
AS NOTED	18-069	R-0

DATE PRINTED
1:52 PM Fri, Nov 15, 2019

PRELIMINARY - NOT FOR CONSTRUCTION