

ROOF FRAMING PLAN

SCALE: 1:100
 SNOW LOAD: 1.72 kPa
 DEAD LOAD: 1.2 kPa

BASEPLATE SCHEDULE		
TYPE '1' 25mm THICK	TYPE '2' 25mm THICK	TYPE '3' 25mm THICK
TYPE '4' 19mm THICK	TYPE '5' 19mm THICK	TYPE '6' 19mm THICK

STEEL COLUMN SCHEDULE			
MARK	COLUMN SIZE	BASEPLATE	U/S BASEPLATE EL.
SC1	HSS219x13	TYPE 1 & 2	EL. 99 660
SC2	HSS102x102x8.0	TYPE 4, 5 & 6	EL. 99 660

NOTES:
 - PROVIDE 4-M24 ANCHORS FOR SC1 COLUMNS
 - PROVIDE 4-M20 ANCHORS FOR SC2 COLUMNS


GIRT SCHEDULE	
MARK	TYPE
G1	HSS152x102x9.5 (LLH)
G2	HSS203x152x9.5 (LLH)
G3	HSS254x152x13 (LLH)

STEEL TRUSS SCHEDULE	
MARK	NOTE
T1	SEE SECTION 1/S3.2
T2	SEE SECTION 2/S3.2

600mm WIDE x130mm DEEP DOUGLAS FIR-L GLUE LAMINATED TIMBER PANELS, MIN. 20F.E GRADE. REFER TO ARCH. FOR PROFILE (FLUTED) C/W 19mm PLYWOOD

STEEL BEAM SCHEDULE	
MARK	TYPE
B1	HSS152x152x6.4
B2	HSS203x203x8.0

AREA	UPLIFT (kPa)		DOWNWARD (kPa)	
	ULS	SLS	ULS	SLS
	1.89	1.40	0.44	0.30
	0.98	0.70	0.44	0.30
	0.76	0.60	0.44	0.30

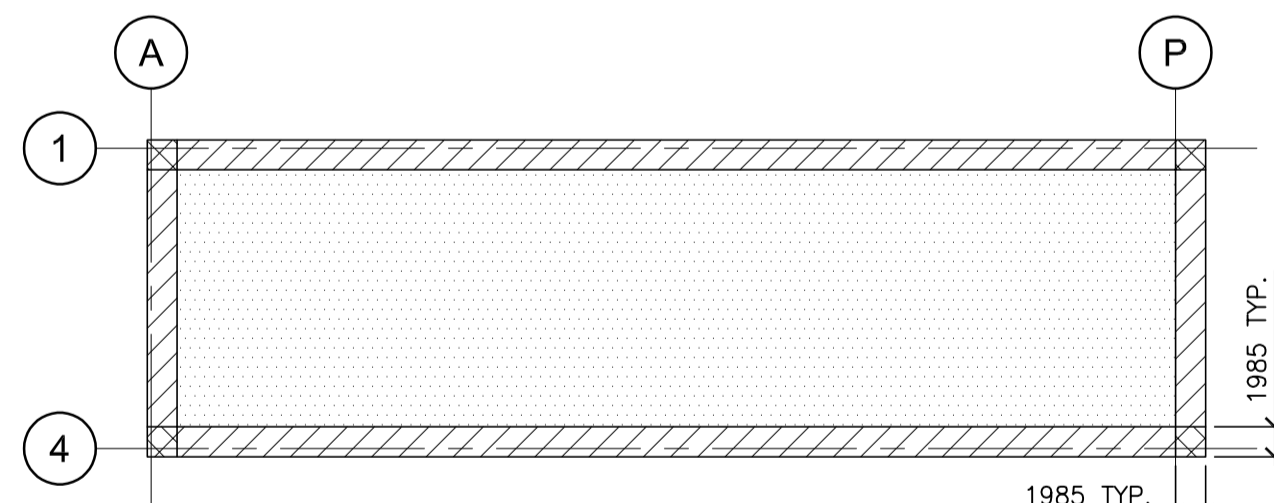

No.	Date	Issue / Revision	By
6.	2019-08-08	Addendum No. 01	LHT
5.	2019-07-08	Issued for Construction	LHT
4.	2019-06-26	Issued for 100% Pre-Tender Review	LHT
3.	2019-05-13	Issued for Pre-Tender Review	LHT
2.	2019-02-22	Design Development	LHT
1.	2018-12-17	Schematic Design Review	LHT

Drawn By: BKF
 Printing Date:
 TOWER ENGINEERING GROUP
 UNIT 1-1140 WAVERLEY ST. WINNIPEG, MB R3T 0P4
 TEL: (204) 925-1150 FAX: (204) 925-1155
 EMAIL: towereng@towereng.ca WEB: www.towereng.ca
 • WINNIPEG • CALGARY

APEGM
 Certificate of Authorization
 Tower Engineering Group
 No. 4156 Expiry: April 30, 2020

TOWER ENGINEERING GROUP
 LM Architectural Group
 500-136 Market Ave
 Winnipeg, Manitoba
 Canada R3B 0P4
 t: (204) 943.8676
 f: (204) 943.8676
 www.lm-architects.com

Bill and Helen Norrie Library
 Project No.: 2017-082
 Tender No.: 542-2019
 Address: 15 Poseidon Bay, Winnipeg, MB.

Roof Framing Plan
 Comm. No.: 1847
 Sheet: **S2.3R1**