
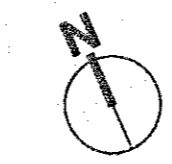


2 KEY PLAN
Scale: 1/500

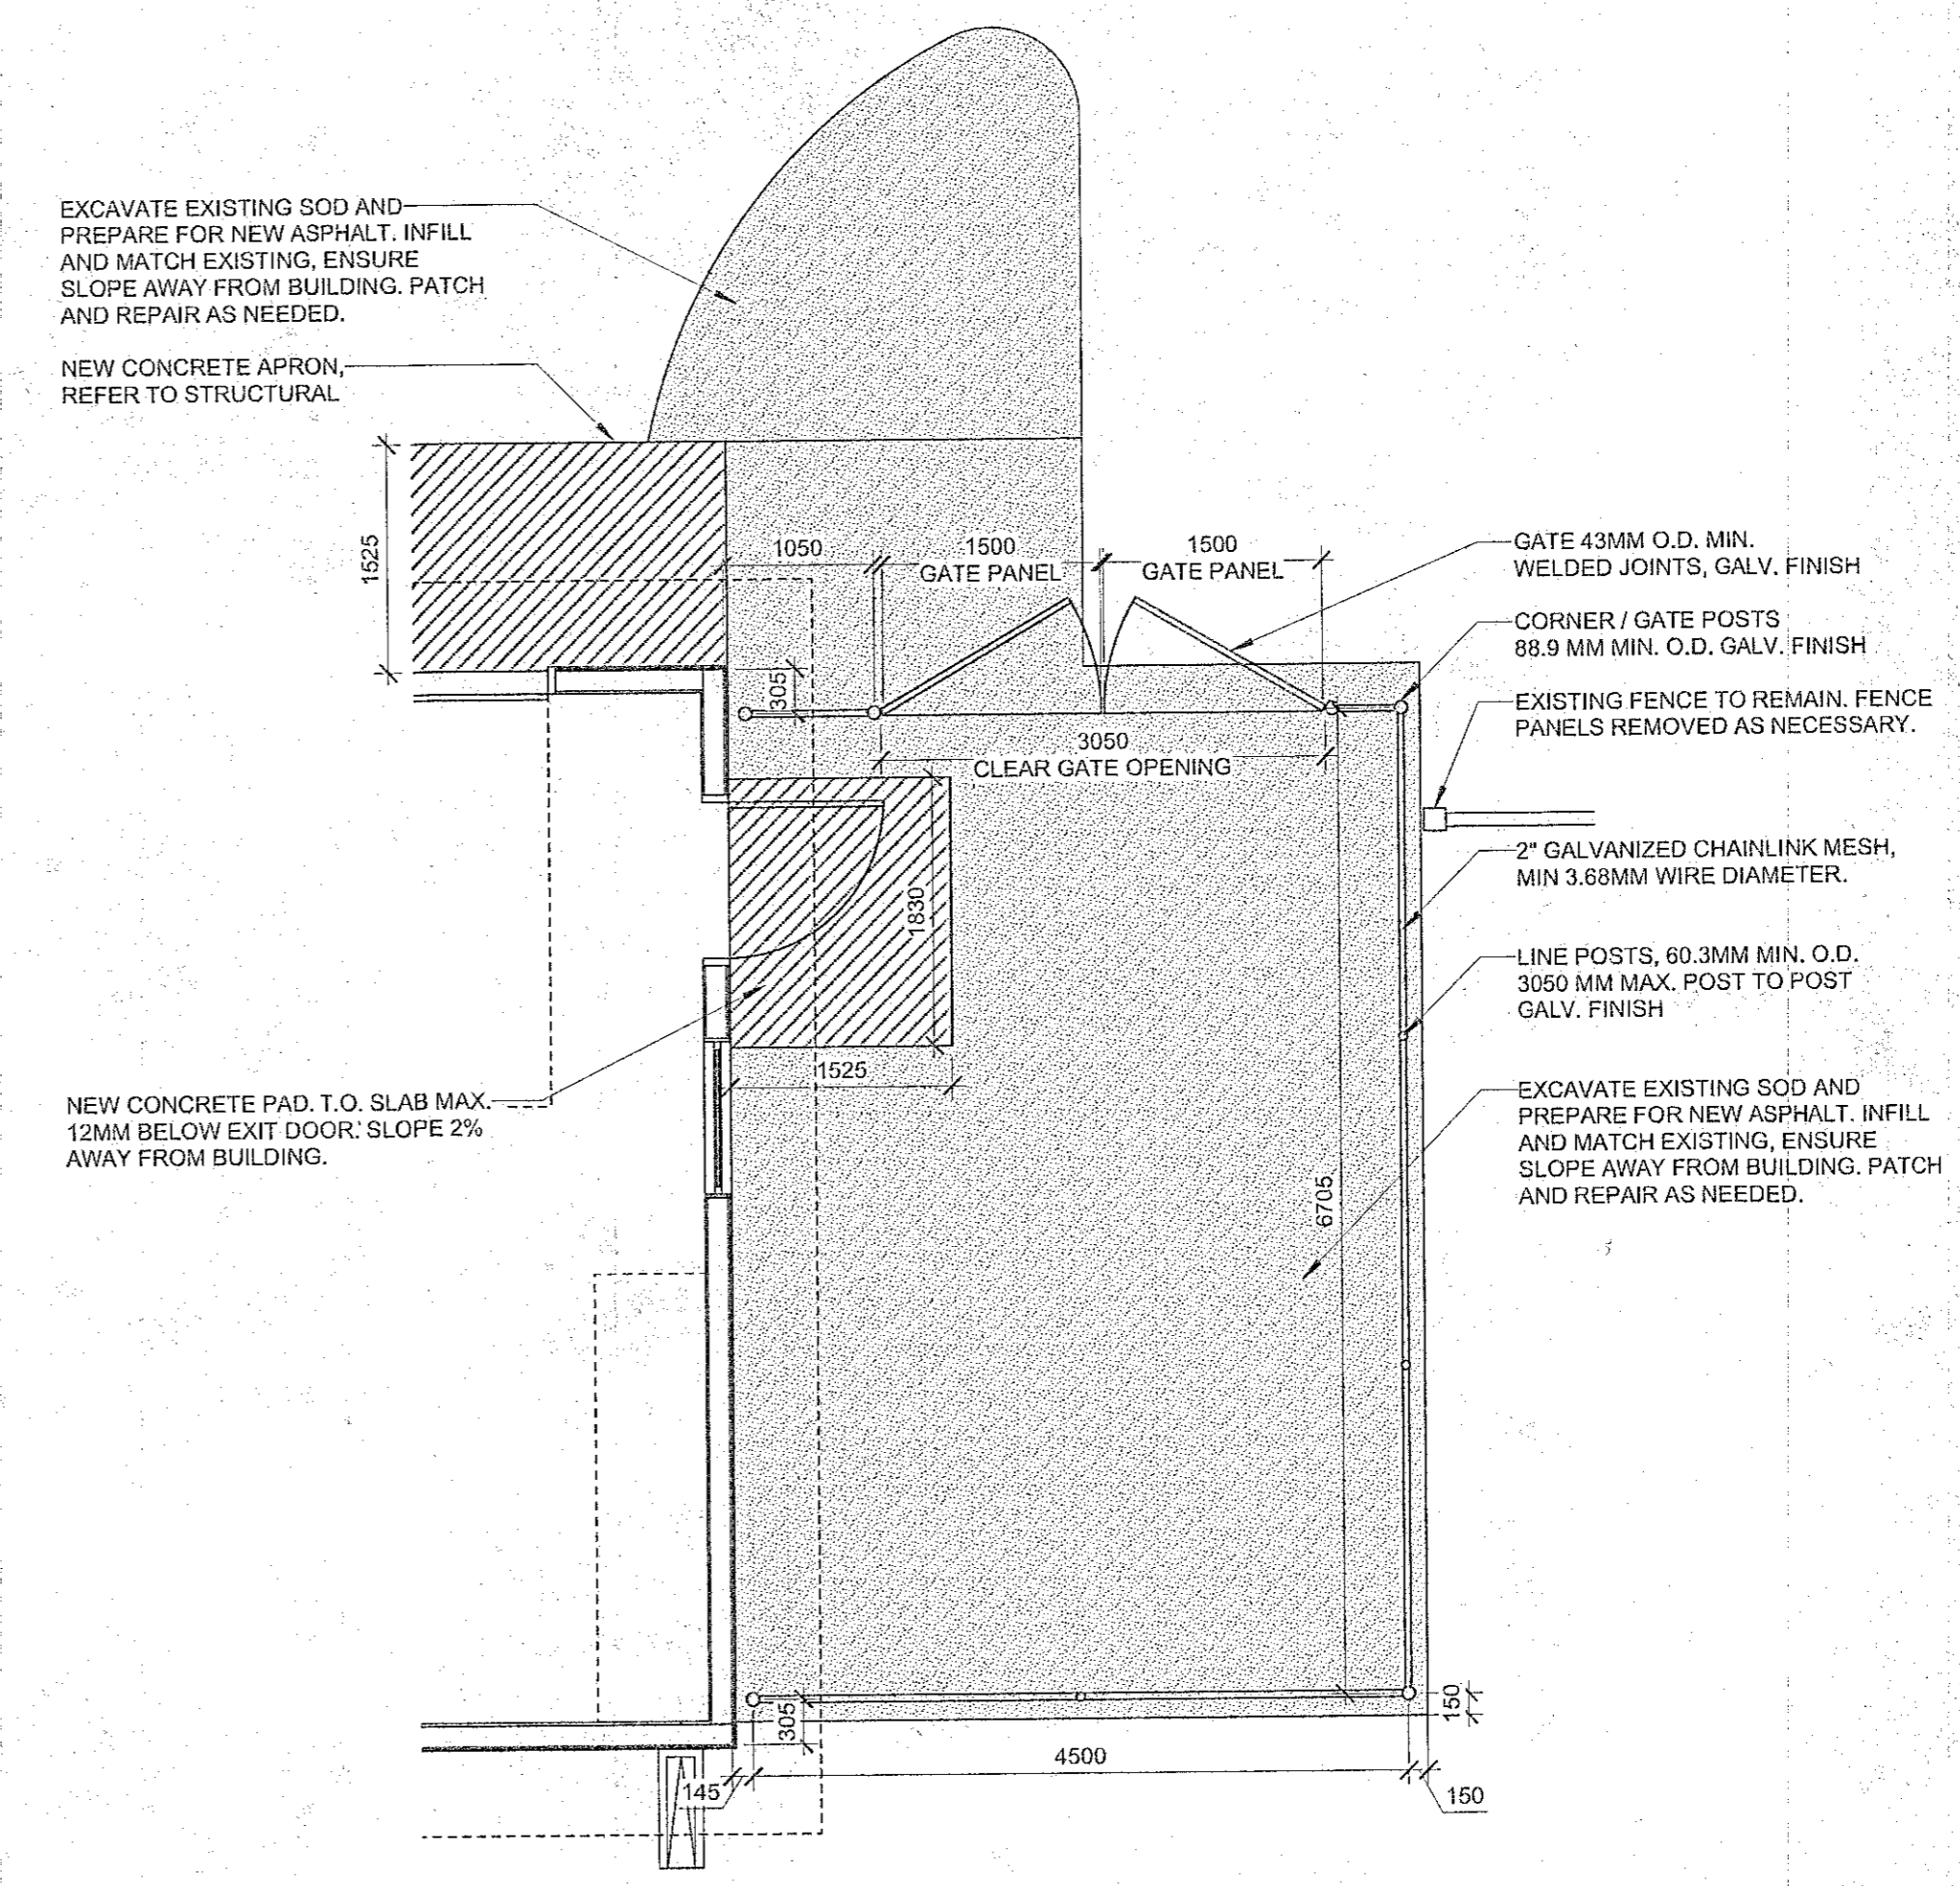

3 COMPOUND DETAILS
Scale: 1/50

ALL DRAWINGS AND SPECIFICATIONS ARE THE PROPERTY OF THE CONSULTANT. NO REPRODUCTIONS MAY BE MADE WITHOUT THE CONSENT OF THE CONSULTANT AND ALL REPRODUCTIONS MUST BEAR THE NAME OF THE CONSULTANT. THE CONTRACTOR SHALL VERIFY ALL DIMENSIONS, DATA AND LEVELS NOTED ON THE DRAWINGS WITH THE CONDITIONS ON SITE AND SHALL BE RESPONSIBLE FOR REPORTING ANY ERRORS OR OMISSIONS TO THE ENGINEER FOR ALLEGATIONS. THIS DRAWING SHALL NOT BE SCALED.

NOTE: REFER TO CIVIL FOR CONCRETE DRIVEWAYS, MANHOLE, CATCH BASIN AND ROAD DETAILS.

NOTE: REFER TO CIVIL FOR GRADING ELEVATIONS.

NOTE: REFER TO LANDSCAPE FOR TREE AND SHRUBS PLANTING LOCATIONS AND DETAILS.

Revisions

Date	Revision
November, 2019	Issued for Construction

Northern Sky Architecture Inc.

150-158 James Avenue
Winnipeg, Manitoba, Canada
R3B 0H8
597-0886
FAX 204.943.6767

Stamp

Project City of Winnipeg

Bridgwater Storage Garage

200 North Town Road
Winnipeg, Manitoba

drawing title			
KEY PLAN, SITE PLAN, SITE DETAILS			
scale	as noted	designed by	so
date	November, 2019	drawn by	so
project no.	911-2019	reviewed by	dko
reference no.	19.236	sheet	A1.1 REV.