


**Project:**  
715 MAIN STREET  
PUBLIC TOILET

715 Main Street, Winnipeg, MB

Project Number: 2022  
Bid Opportunity Number: 54-2021

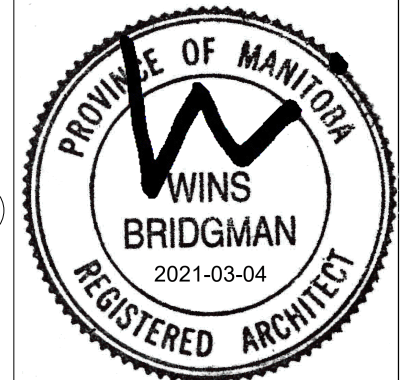

**# Issue/Revision Date**

1 ISSUED FOR CONSTRUCTION MAR. 3, 2021


**Drawing Title:**  
MAIN CONTAINER  
LEVEL PLAN

Sheet No:

**A102**

This drawing is property of the Architect and cannot be reproduced or used without the consent of the Architect. The contractor is responsible for checking and verifying all levels and dimensions and shall report all discrepancies to the Architect and obtain clarification prior to commencing work.

**NOTE:**  
2 FIRE EXTINGUISHERS (FE) -  
CONFIRM LOCATIONS WITH  
CONTRACT ADMINISTRATOR

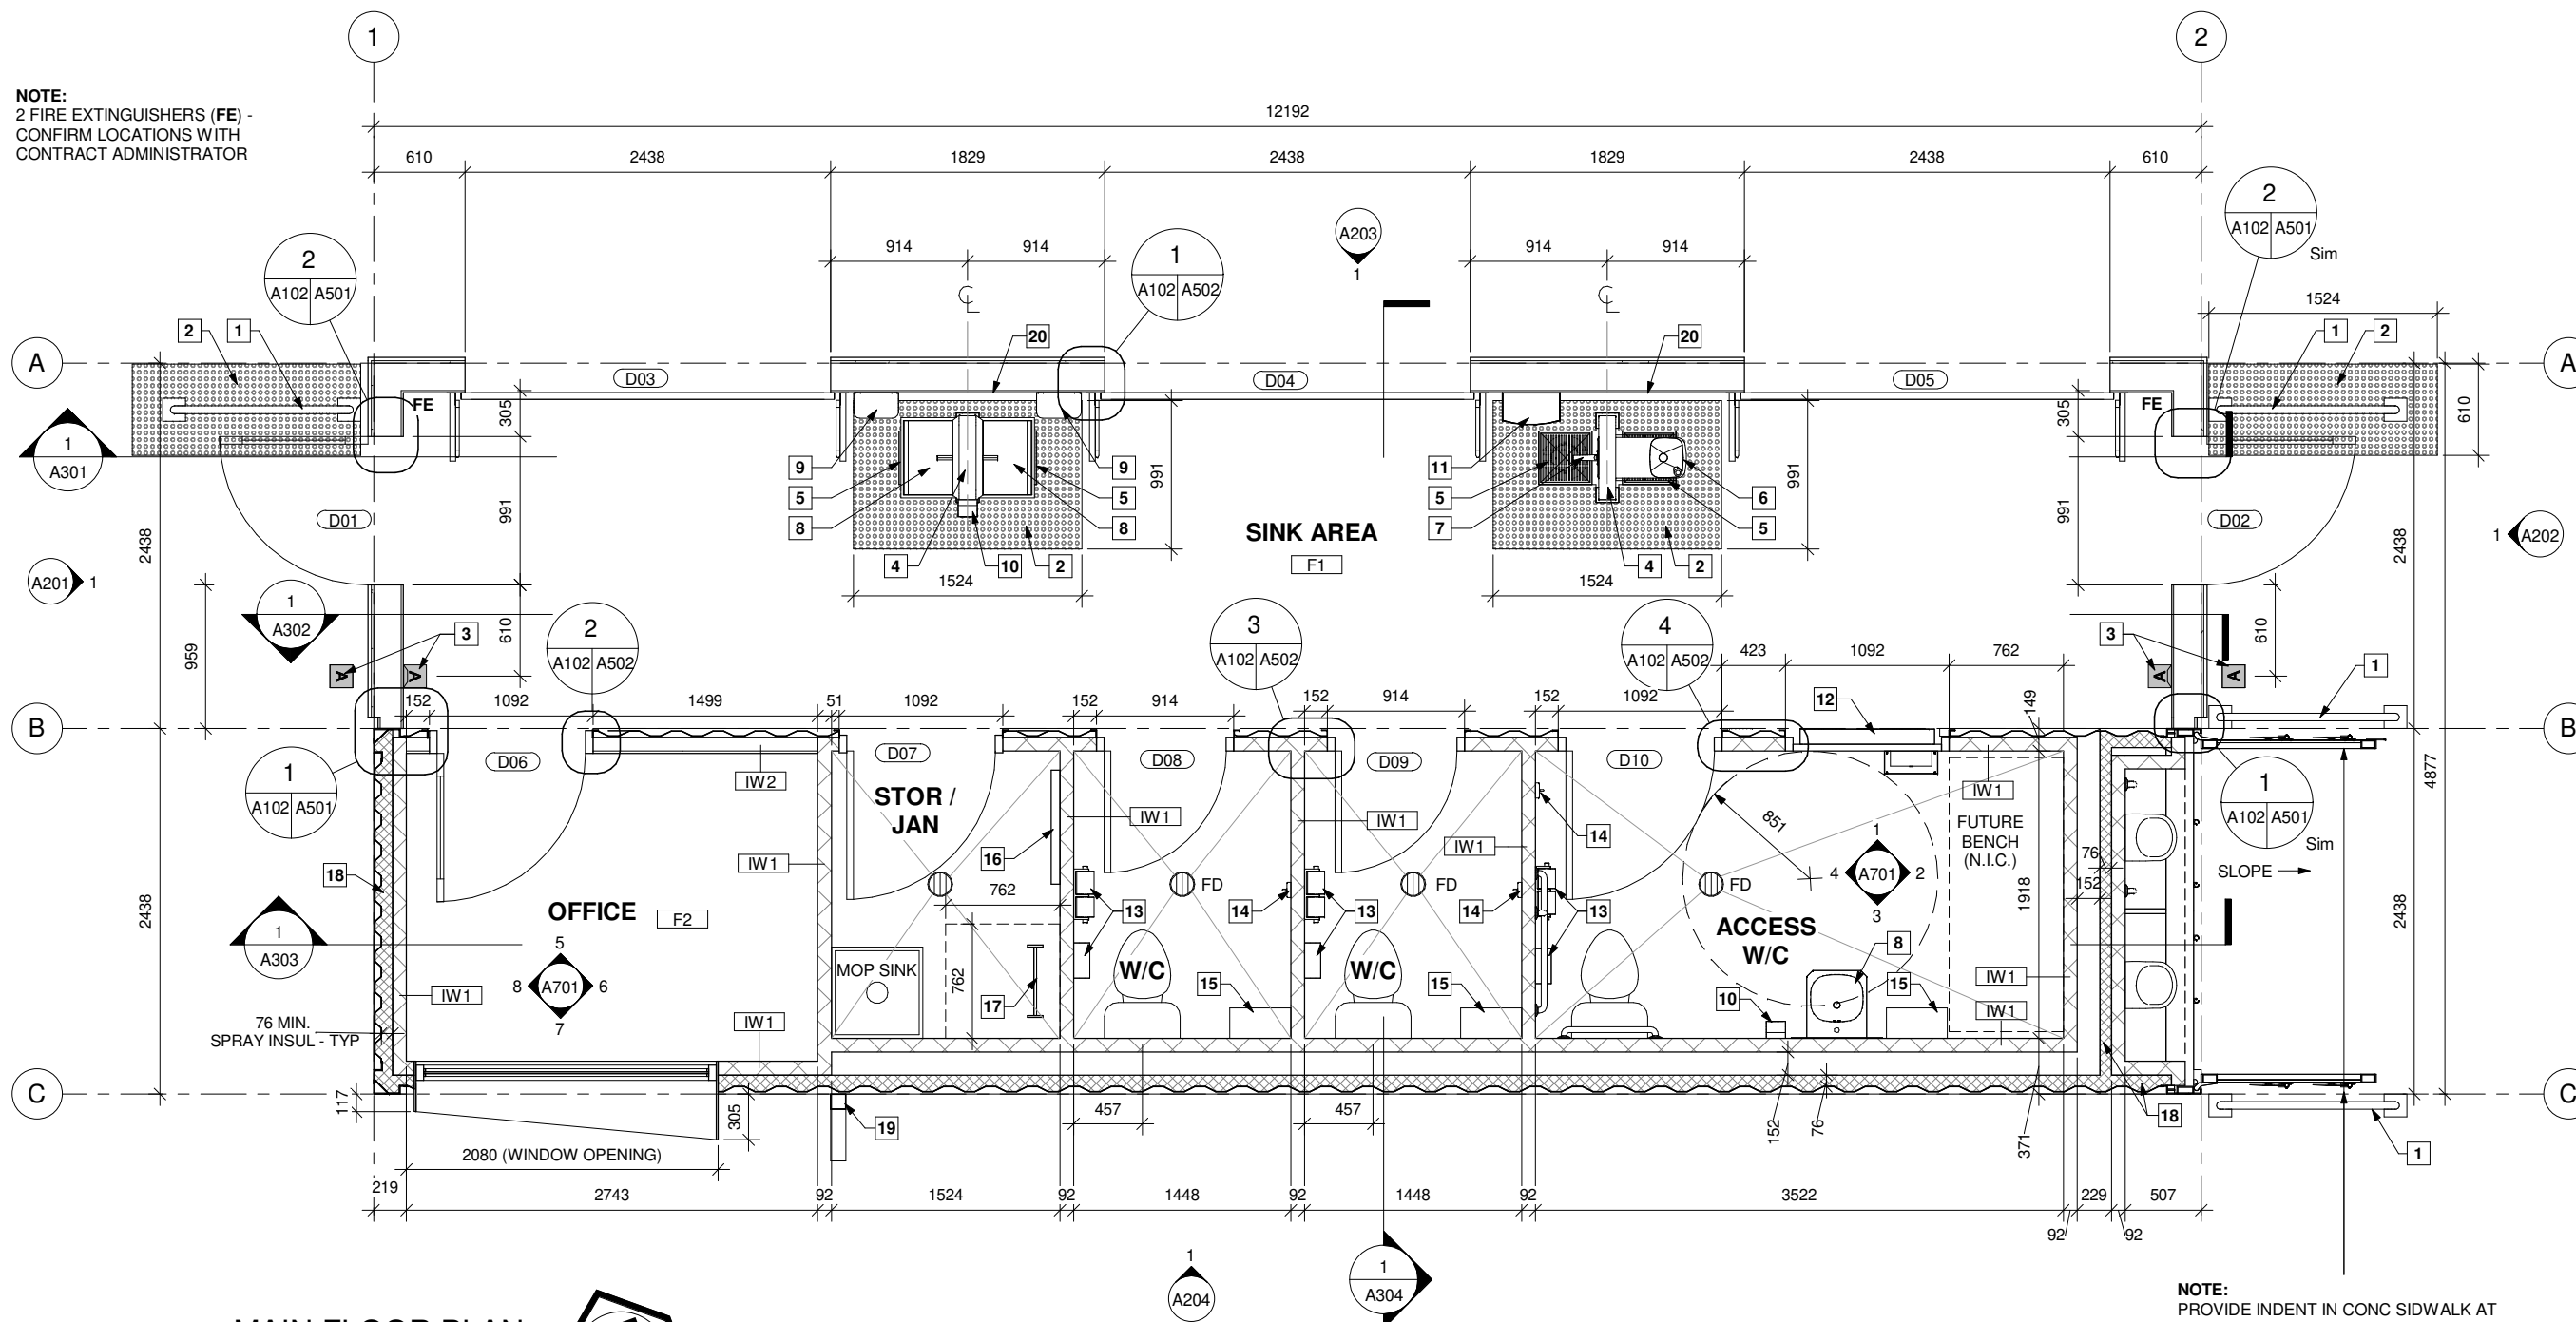

**NOTE:**  
PROVIDE INDENT IN CONC SIDEWALK AT  
INSIDE OF STEEL GUARD TO ENSURE  
SHIPPING CONTAINER DOORS ARE  
OPERABLE. COORDINATE W/ SLOPE  
AWAY FROM BUILDING (REFER TO CIVIL)

**1 MAIN FLOOR PLAN**  
1 : 48



**KEYNOTE LEGEND**

1	51mmØ x 1067mm HIGH STEEL HSS GUARD - PAINTED	6	DRINKING FOUNTAIN - REFER TO MECHANICAL	11	GARBAGE - REFER TO SPEC	16	MOP RACK - REFER TO SPEC
2	TACTILE WARNING SURFACE - REFER TO SPEC	7	HOSE SPIGOT - REFER TO MECHANICAL	12	FOLD-DOWN BABY CHANGE TABLE - REFER TO SPEC	17	MECH CONTAINER LADDER ACCESS
3	BOLLARD (EXTERIOR) & WALL MOUNTED (INTERIOR) BAR TYPE DOOR ACTUATOR - TYP	8	HAND SINK - REFER TO MECHANICAL	13	SANITARY NAPKIN DISPOSAL & TOILET PAPER HOLDER IN ALL W/C STALLS (TYP) - REFER TO SPEC	18	76mm MIN. SPRAYFOAM INSULATION INDICATED THUS - TYP
4	PLUMBING PEDESTAL - REFER TO DETAILS	9	HAND DRYER - REFER TO SPEC	14	COLLAPSIBLE COAT HOOK IN ALL W/C STALLS (TYP) - REFER TO SPEC	19	PREFIN METAL DOWNSPOUT
5	AREA DRAIN - REFER TO MECHANICAL	10	SOAP DISPENSER - REFER TO SPEC	15	STAINLESS STEEL SHELF IN ALL W/C STALLS (TYP) - REFER TO SPEC	20	13mm WALL APPLIED SOLID SURFACE BETWEEN DOORS. HEIGHT TO MATCH 2 PLUMBING PEDESTALS