
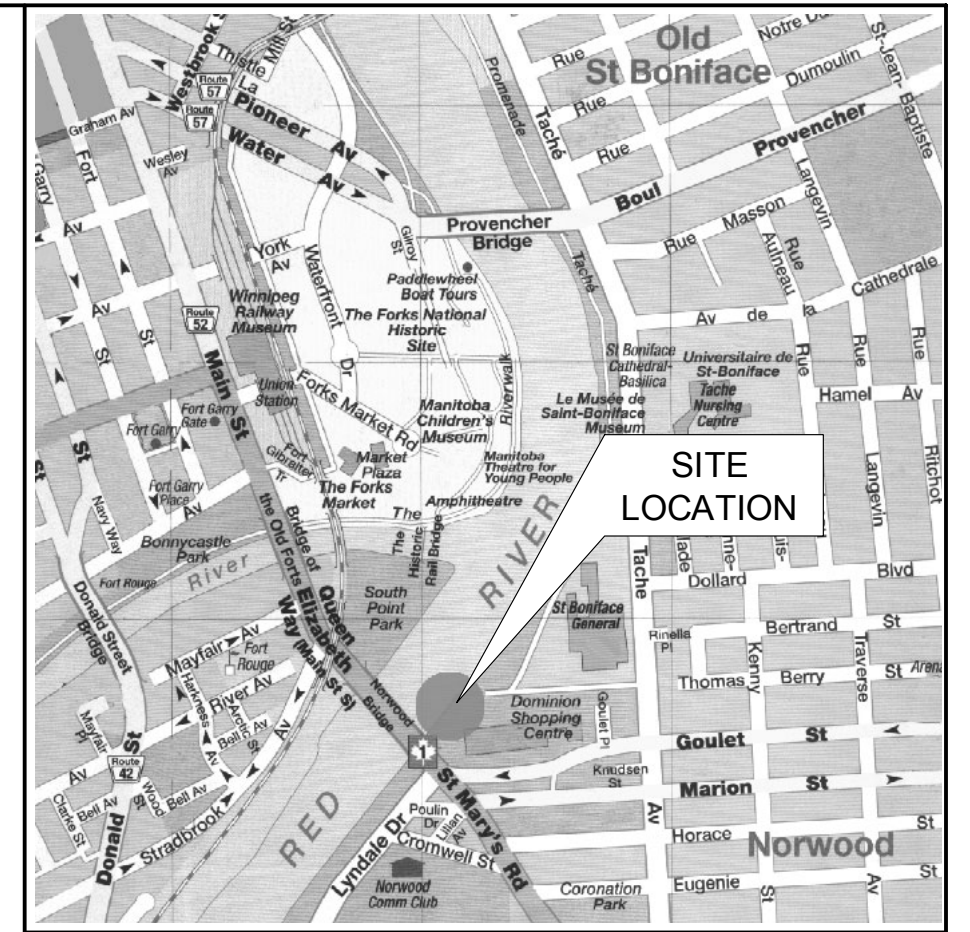


RED RIVER

Connection to Promenade Taché

S.R.L. 223.70

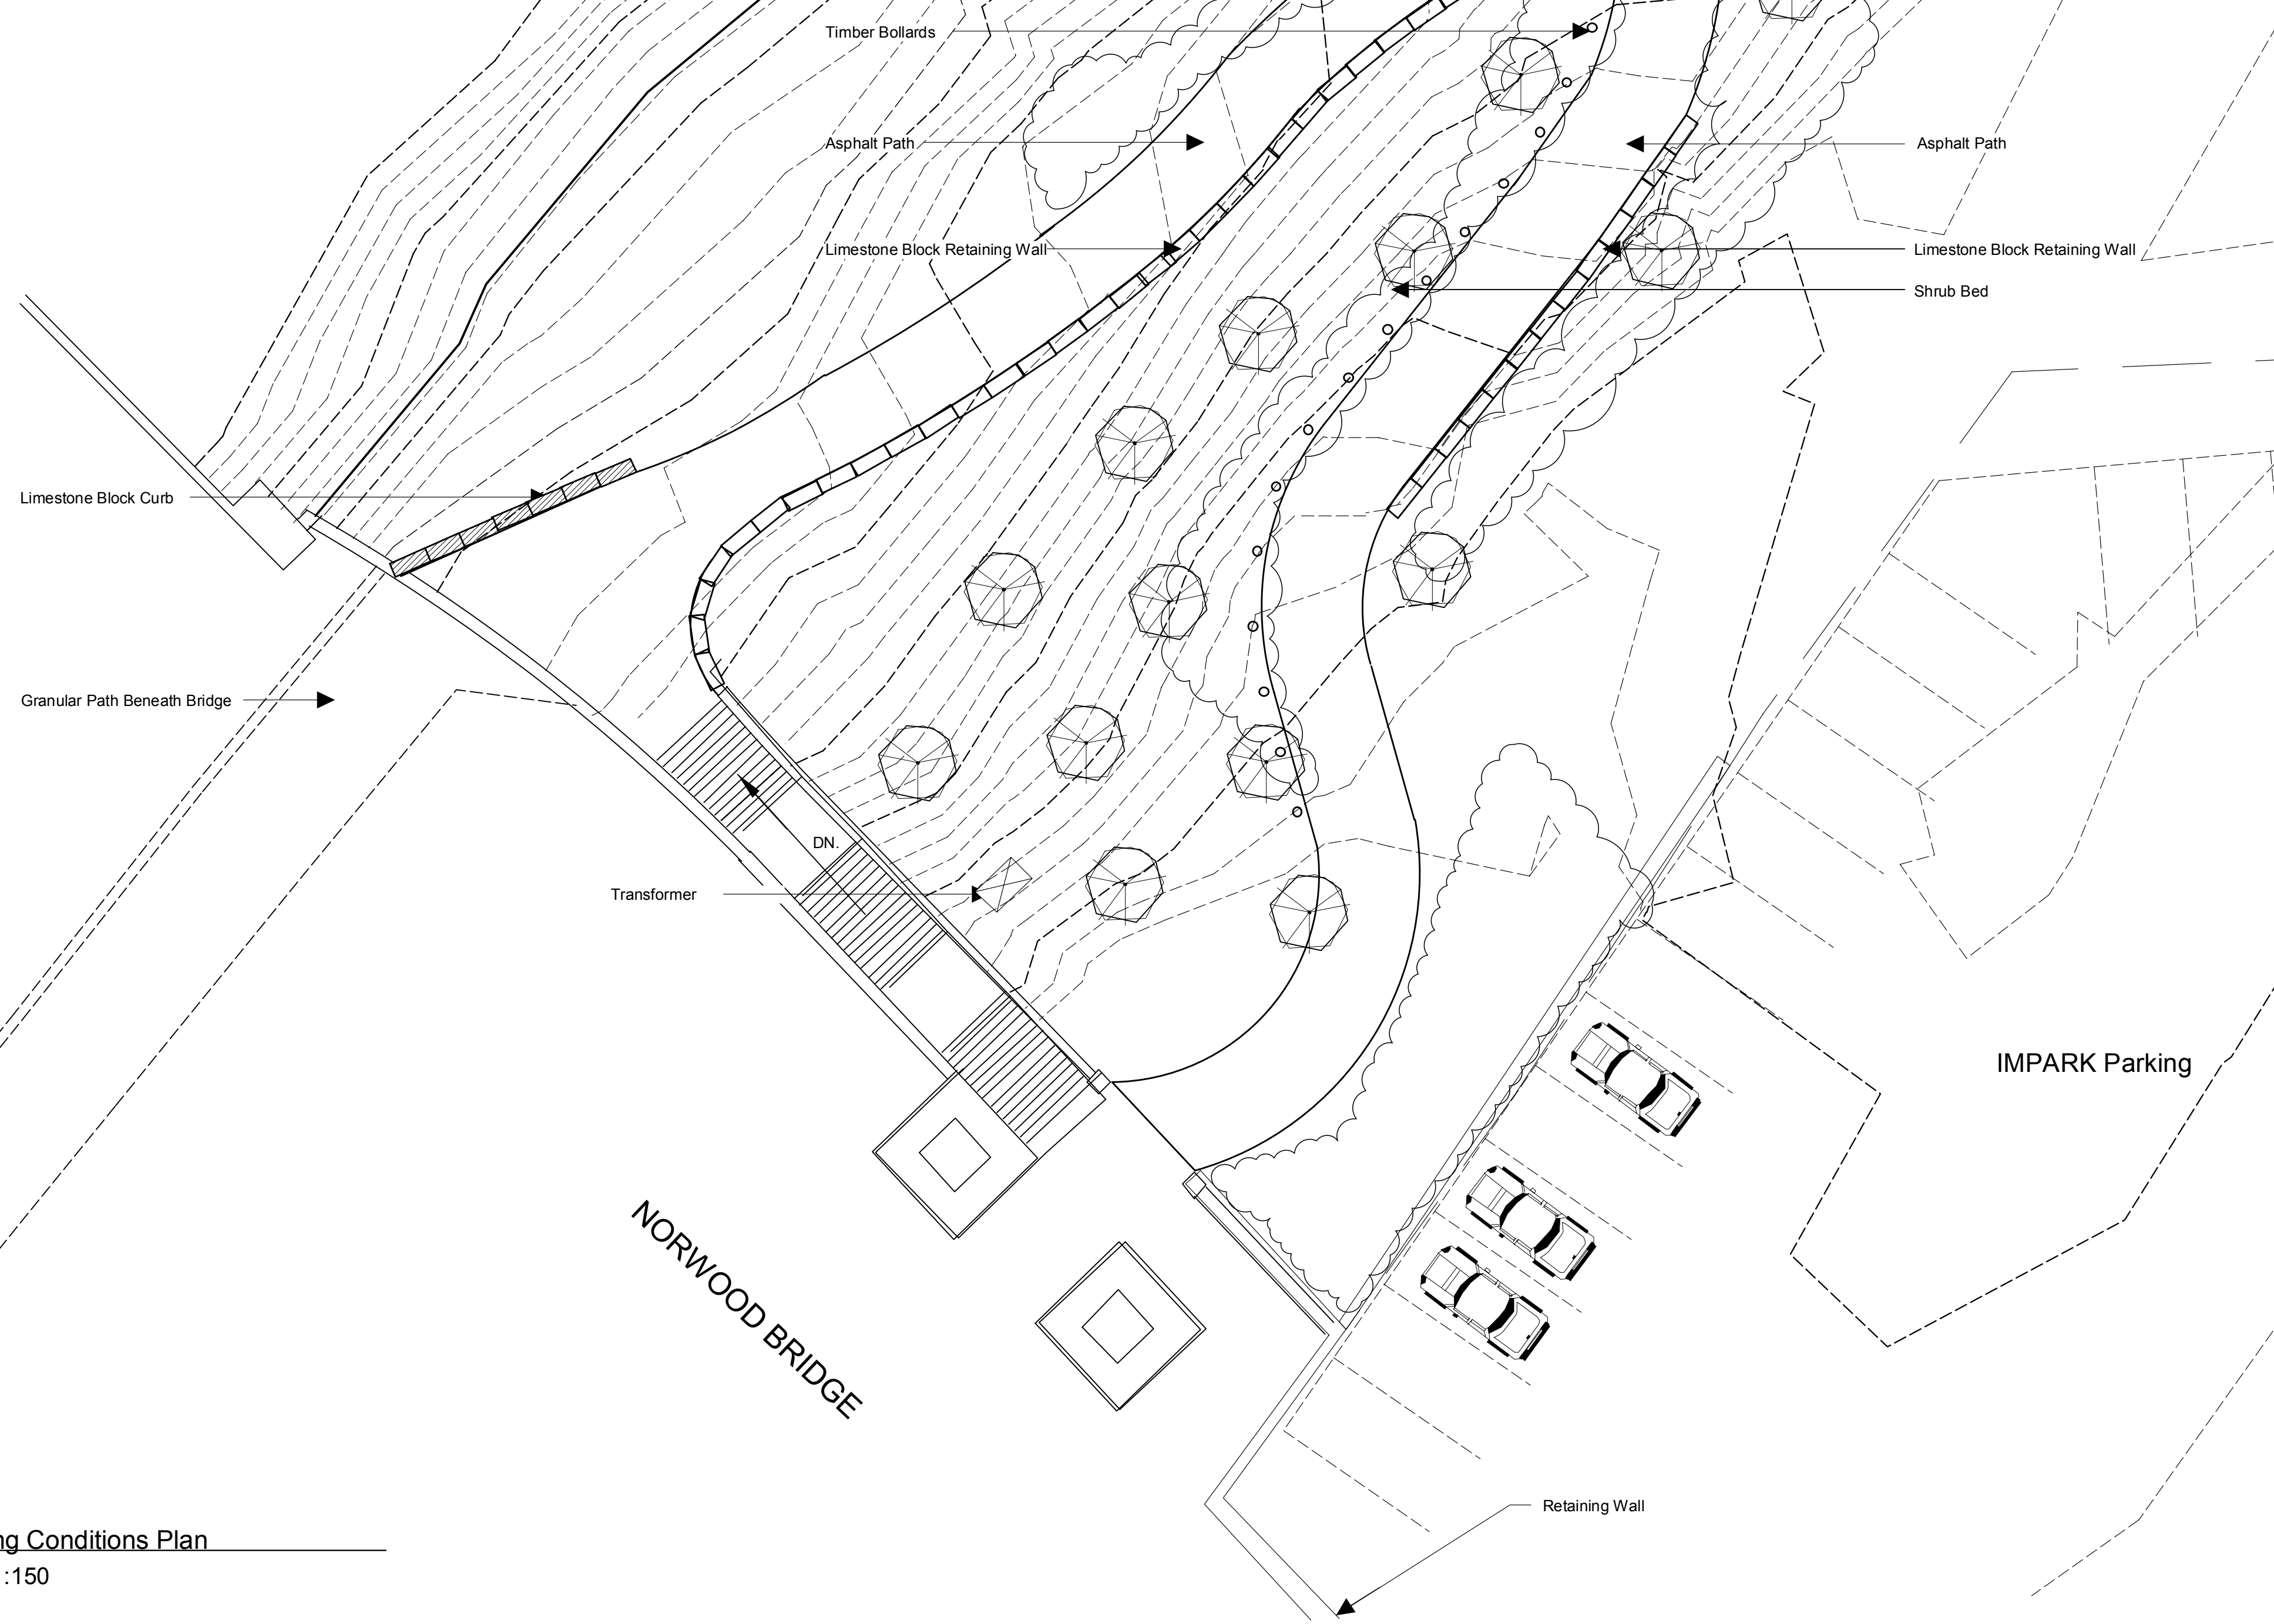

KEY PLAN

NOTES:  
FOR BIDDING PURPOSES ONLY

NO.	D/M/Y	DESCRIPTION	BY
<b>REVISIONS / ISSUE</b>			
A. SECTION LETTER OR DETAIL NUMBER			
B. DRAWING WHERE SECTION OR DETAIL IS DRAWN			
OR			
DRAWING WHERE SECTION OR DETAIL WAS INDICATED			
SECTION OR DETAIL SHOWN ON SAME DRAWING			

**KGS GROUP** CONSULTING ENGINEERS & PROJECT MANAGERS  
 WINNIPEG (204) 896-1209  
 THUNDER BAY (807) 345-2233

**SCATLIFF + MILLER + MURRAY**  
 landscape architecture urban design golf course architecture  
 8th floor 44 princess street, winnipeg, mb., r3b 1k2, tel: 204-927-3444 fax: 204-927-3443

CLIENT:  
**COALITION ACCES RIVIERE**  
**RIVER ACCESS COALITION (CARRAC)**

PROJECT:  
**CARRAC - NORWOOD GROVE DOCK**

DWG. DESCRIPTION:  
**EXISTING SITE PLAN**

LANDSCAPE ARCHITECT'S STAMP	Designed By: C.A.	Drawn By: C.A.
	Checked By: D.M.	Checked By: D.M.
	Approved By: D.M.	
	Scale: As Noted	Date: Dec 17 / 2003
	SMM Dwg File Ref: 324	SMM Dwg No. L1

CLIENT DWG. NO. \_\_\_\_\_ REV: 0

SMM FILE NO.: 324  
24"x36"

1 Existing Conditions Plan  
L1 scale 1:150