




THE CITY OF WINNIPEG

MAIN STREET (SOUTH BOUND) ROADWAY RECONSTRUCTION AND STREETSCLAPING LOMBARD AVE. TO DISRAELI FREEWAY

BID OPPORTUNITY 138 -2004

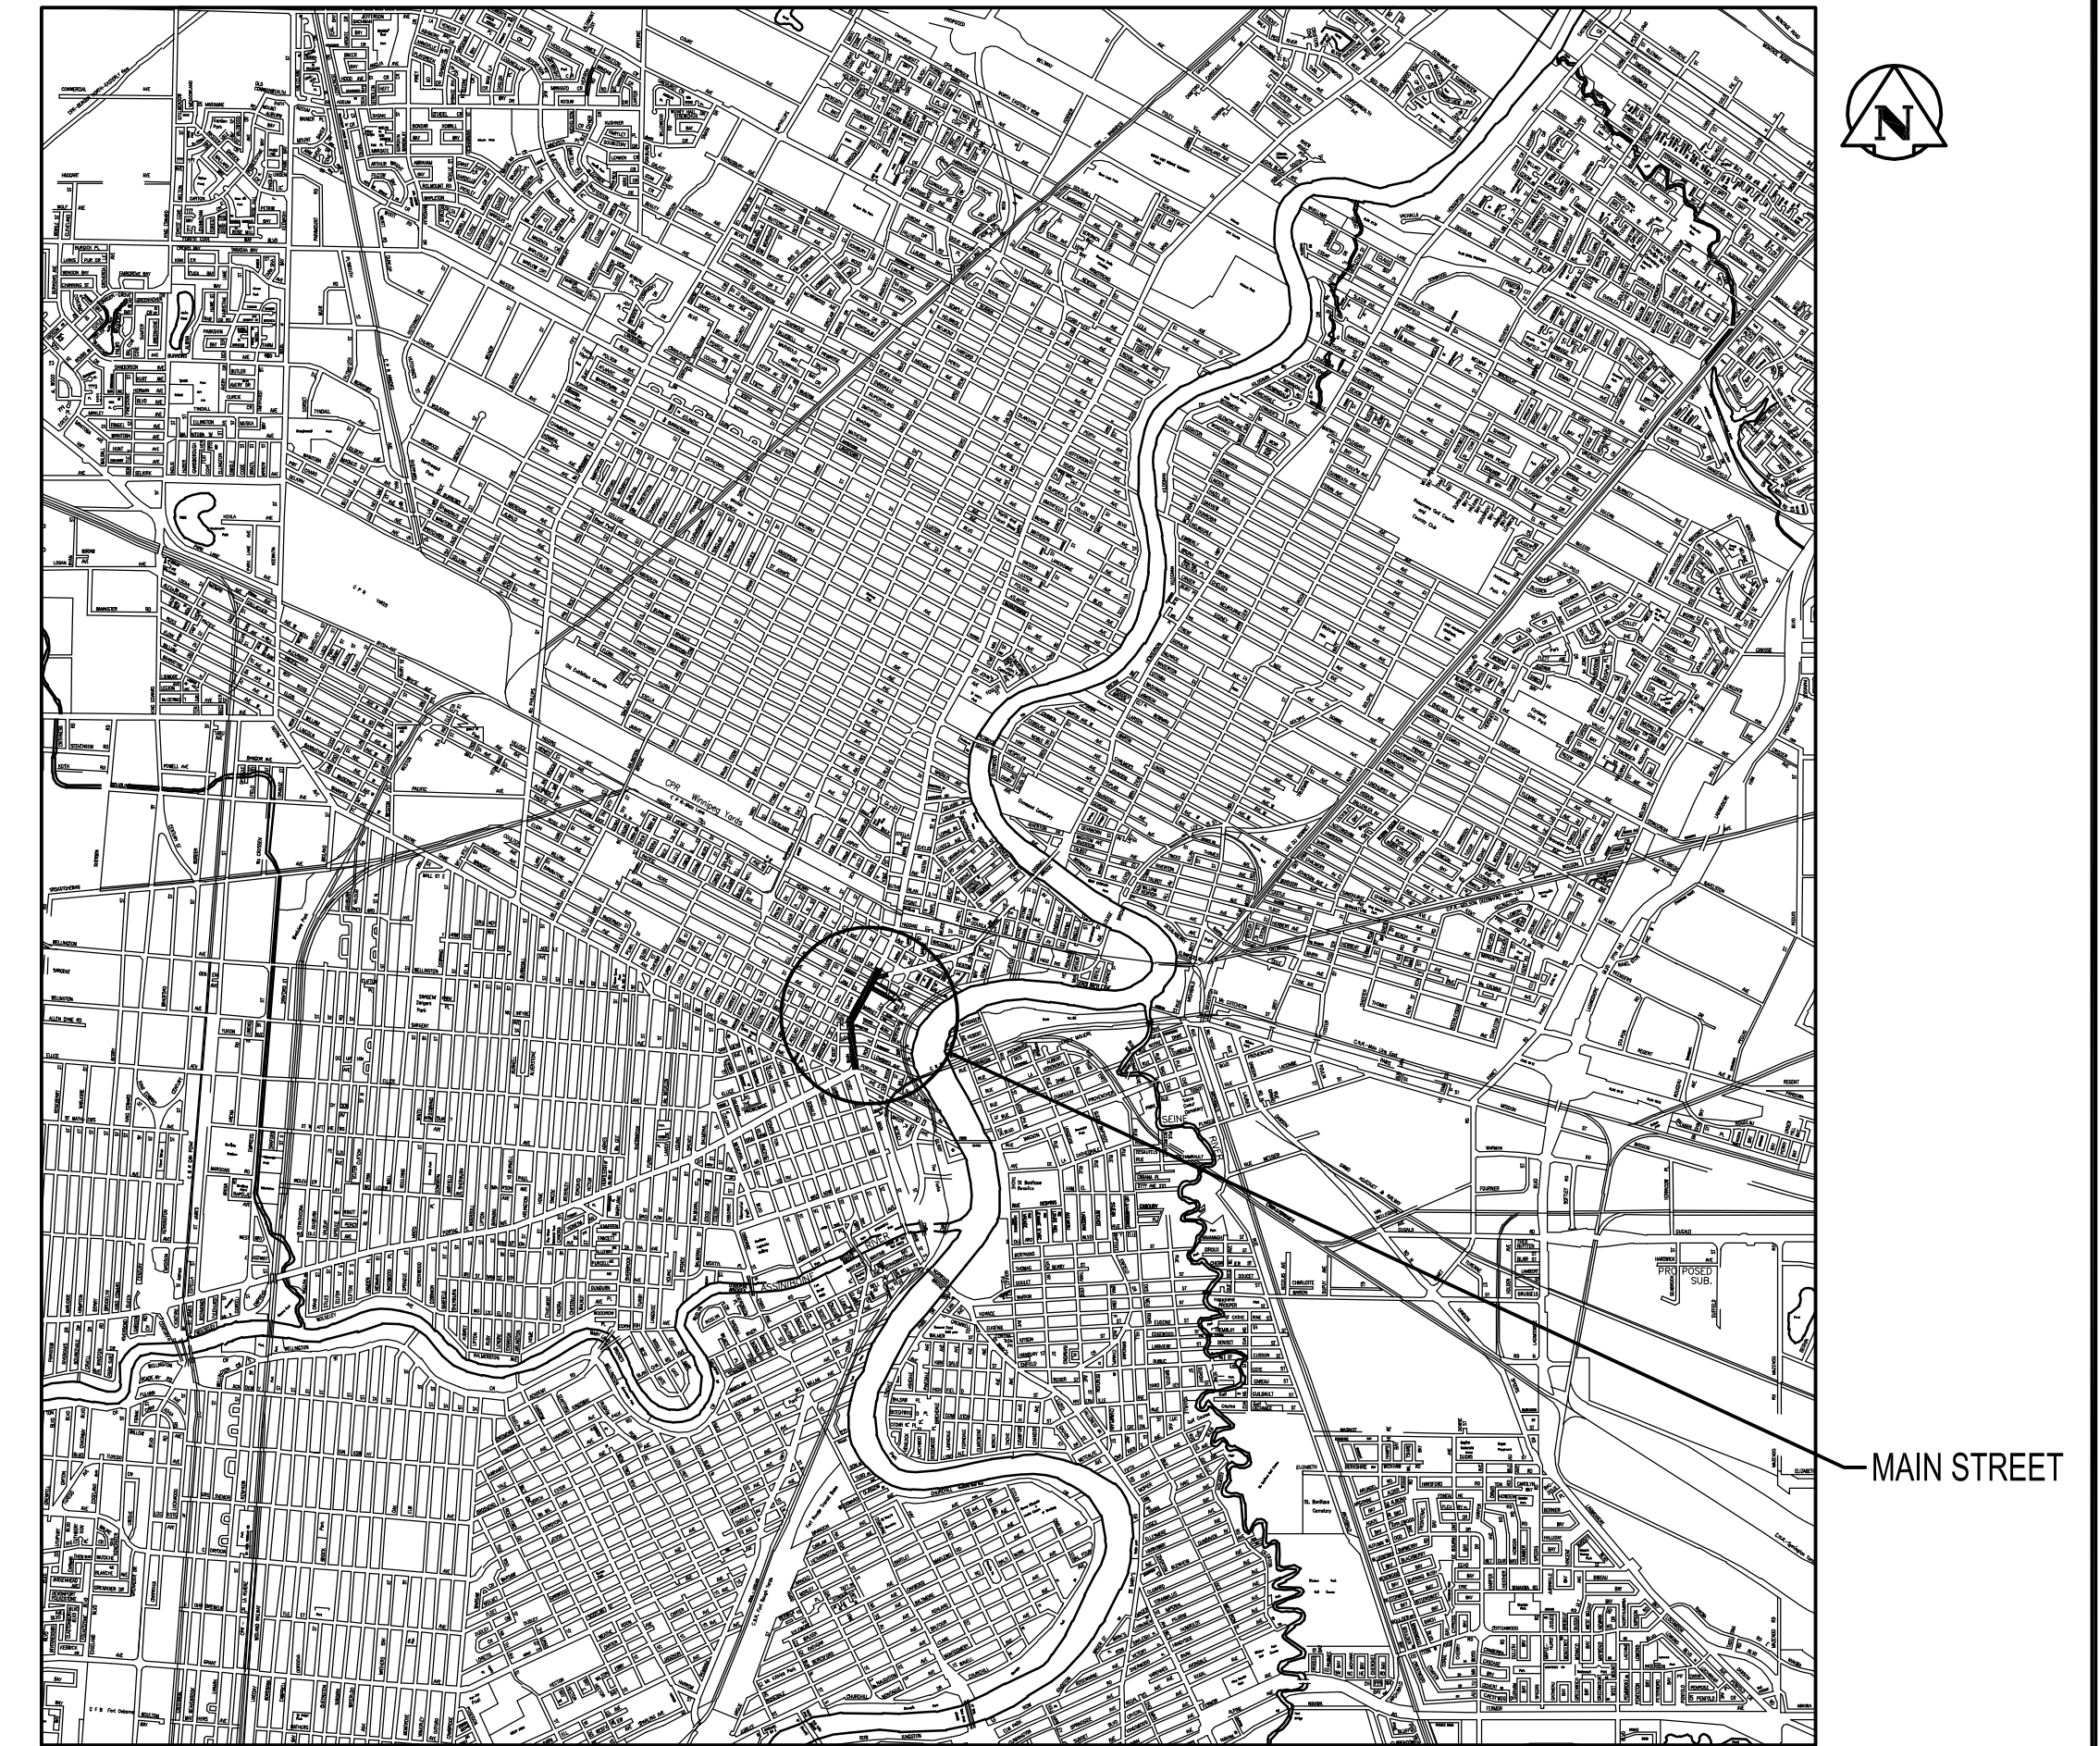

KEY PLAN

DRAWING INDEX

CITY PLAN NO.	CONSULTANT PLAN NO.	DESCRIPTION	SHEET NO.
ROAD RECONSTRUCTION - PART A			
P-3247-1	CW-57-599	GENERAL LAYOUT	1 of 27
P-3247-2	CW-58-599	PAVEMENT GEOMETRICS	2 of 27
P-3247-3	CW-59-599	MAIN ST. - STA. 1+00 TO STA. 2+00	3 of 27
P-3247-4	CW-60-599	MAIN ST. - STA. 2+00 TO STA. 3+25	4 of 27
P-3247-5	CW-61-599	MAIN ST. - STA. 3+25 TO STA. 4+55	5 of 27
P-3247-6	CW-62-599	MAIN ST. - STA. 4+55 TO STA. 5+90	6 of 27
P-3247-7	CW-63-599	MAIN ST. - STA. 5+90 TO STA. 7+30	7 of 27
P-3247-8	CW-64-599	MAIN ST. - STA. 7+30 TO DISRAELI FREEWAY	8 of 27
P-3247-9	CW-65-599	JOINT DETAILS 1	9 of 27
P-3247-10	CW-66-599	JOINT DETAILS 2	10 of 27
P-3247-11	CW-67-599	TYPICAL CROSS SECTIONS	11 of 27
P-3247-12	CW-68-599	TRAFFIC DIVERSION STAGE 1&2	12 of 27
P-3247-13	CW-69-599	DIAMOND LANE OVERHEAD SIGN SITE PLAN AND CONCRETE FOUNDATION DETAIL	13 of 27
P-3247-14	CW-70-599	DIAMOND LANE OVERHEAD SIGN SCREW ANCHOR, AND FOUNDATION DETAIL	14 of 27
P-3247-15	CW-71-599	DIAMOND LANE OVERHEAD SIGN STRUCTURE DETAILS	15 of 27

CITY PLAN NO.	CONSULTANT PLAN NO.	DESCRIPTION	SHEET NO.
STREETSCAPING - PART B			
P-3247-16	L1	LAYOUT AND PLANTING PLANS	16 of 27
P-3247-17	L2	LAYOUT AND PLANTING PLANS	17 of 27
P-3247-18	L3	LAYOUT AND PLANTING PLANS	18 of 27
P-3247-19	L4	LAYOUT AND PLANTING PLANS	19 of 27
P-3247-20	L5	LAYOUT AND PLANTING PLANS	20 of 27
P-3247-21	L6	ENLARGEMENTS	21 of 27
P-3247-22	L7	ENLARGEMENTS	22 of 27
P-3247-23	L8	DETAILS	23 of 27
P-3247-24	L9	DETAILS	24 of 27
P-3247-25	L10	DETAILS	25 of 27
P-3247-26	L11	DETAILS	26 of 27
P-3247-27	L12	DETAILS	27 of 27



Stantec Consulting Ltd.

Stantec

WINNIPEG

MANITOBA