




1 SOUTH ELEVATION (4 THUS) CURVED ROOF SECTION SCALE: 1:10

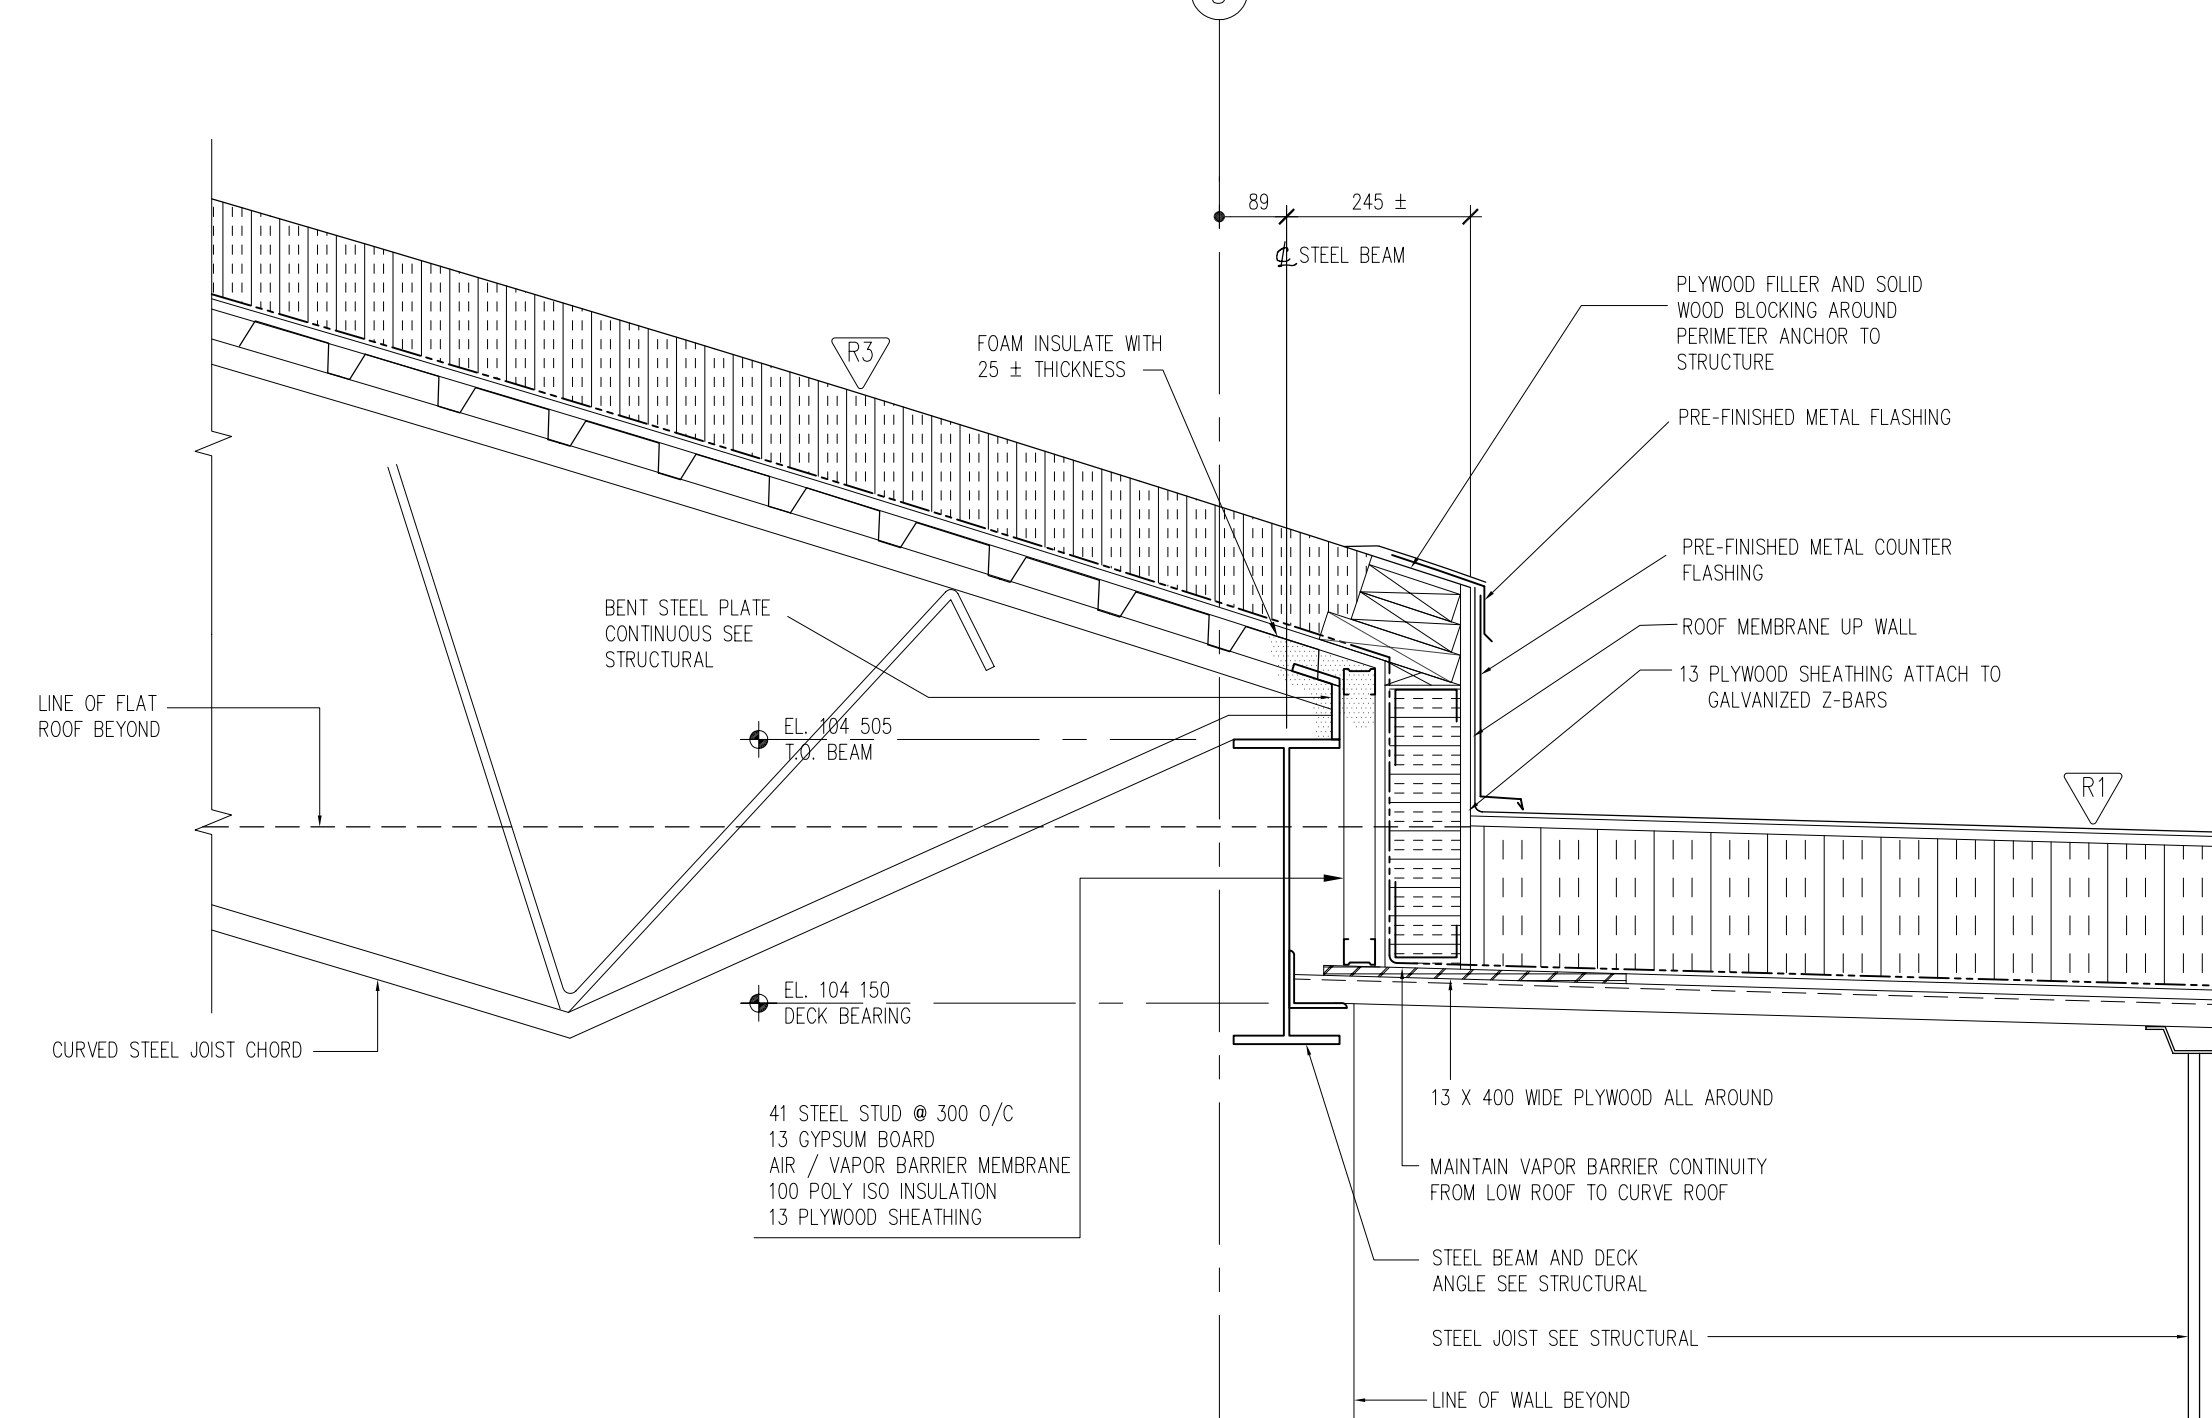


2 SOUTH ELEVATION (4 THUS) CURVED ROOF SECTION SCALE: 1:10

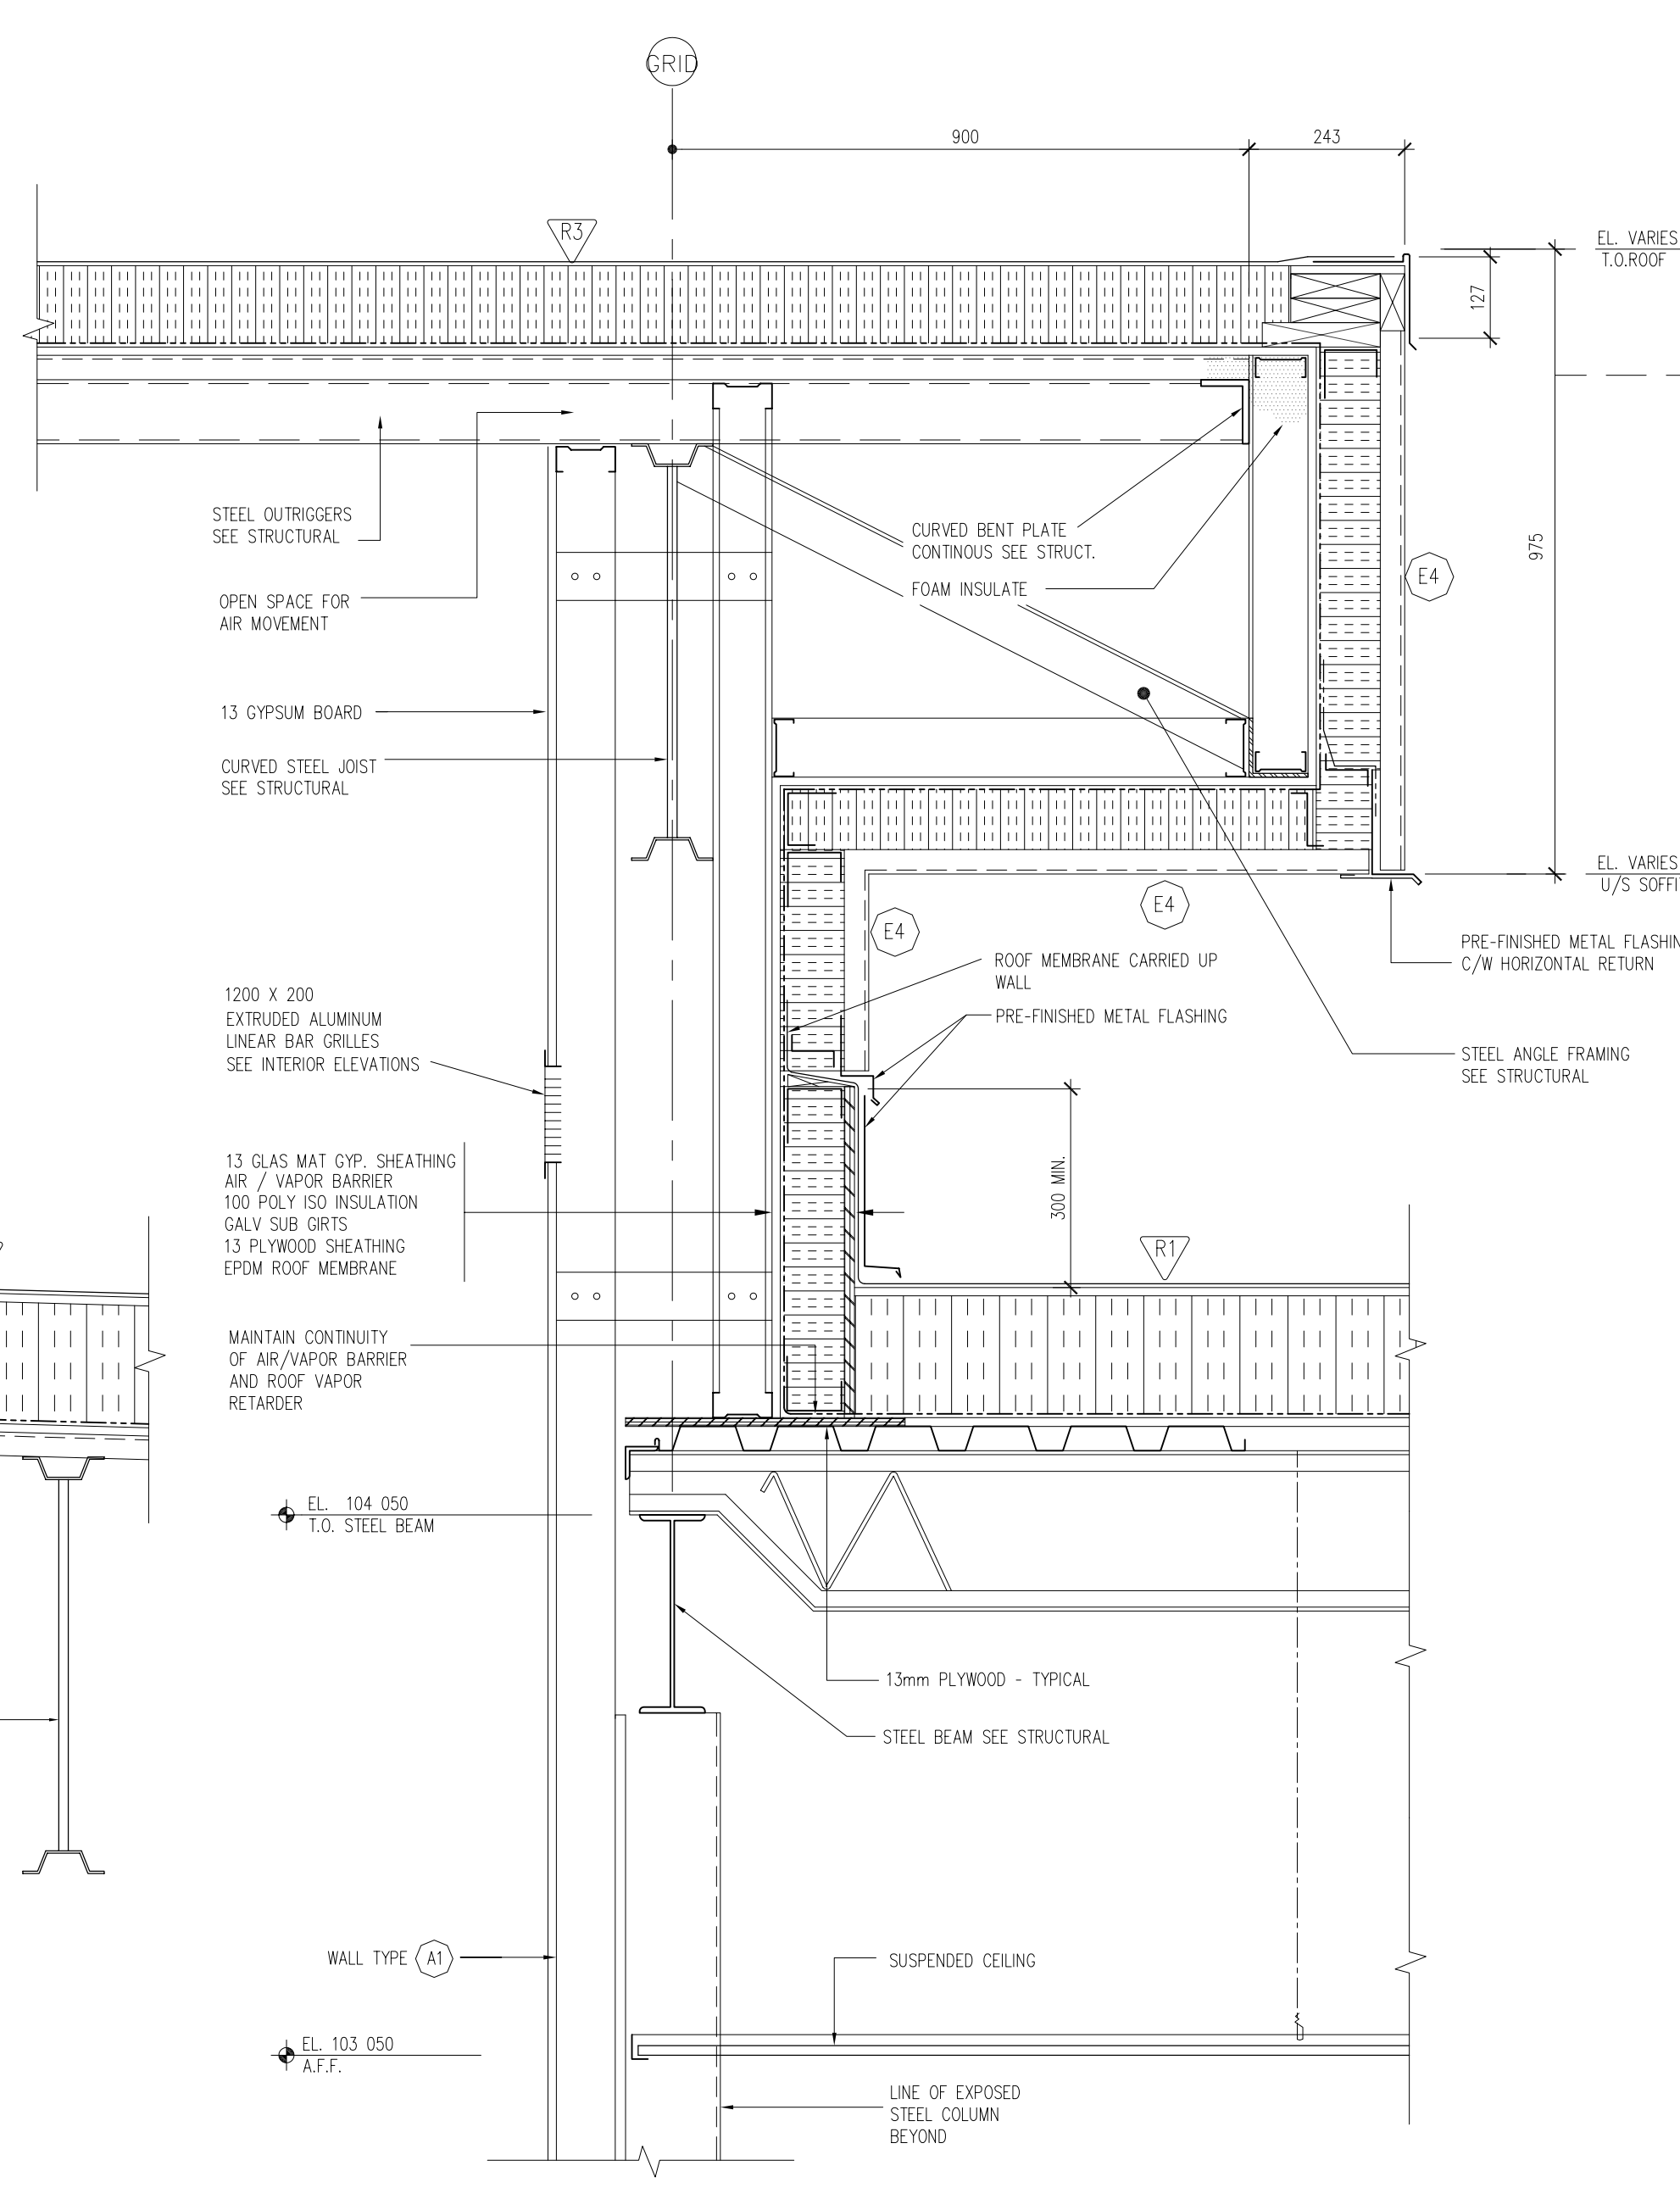


3 SOUTH ELEVATION (4 THUS) CURVED ROOF SIDE WALL SECTION SCALE: 1:10

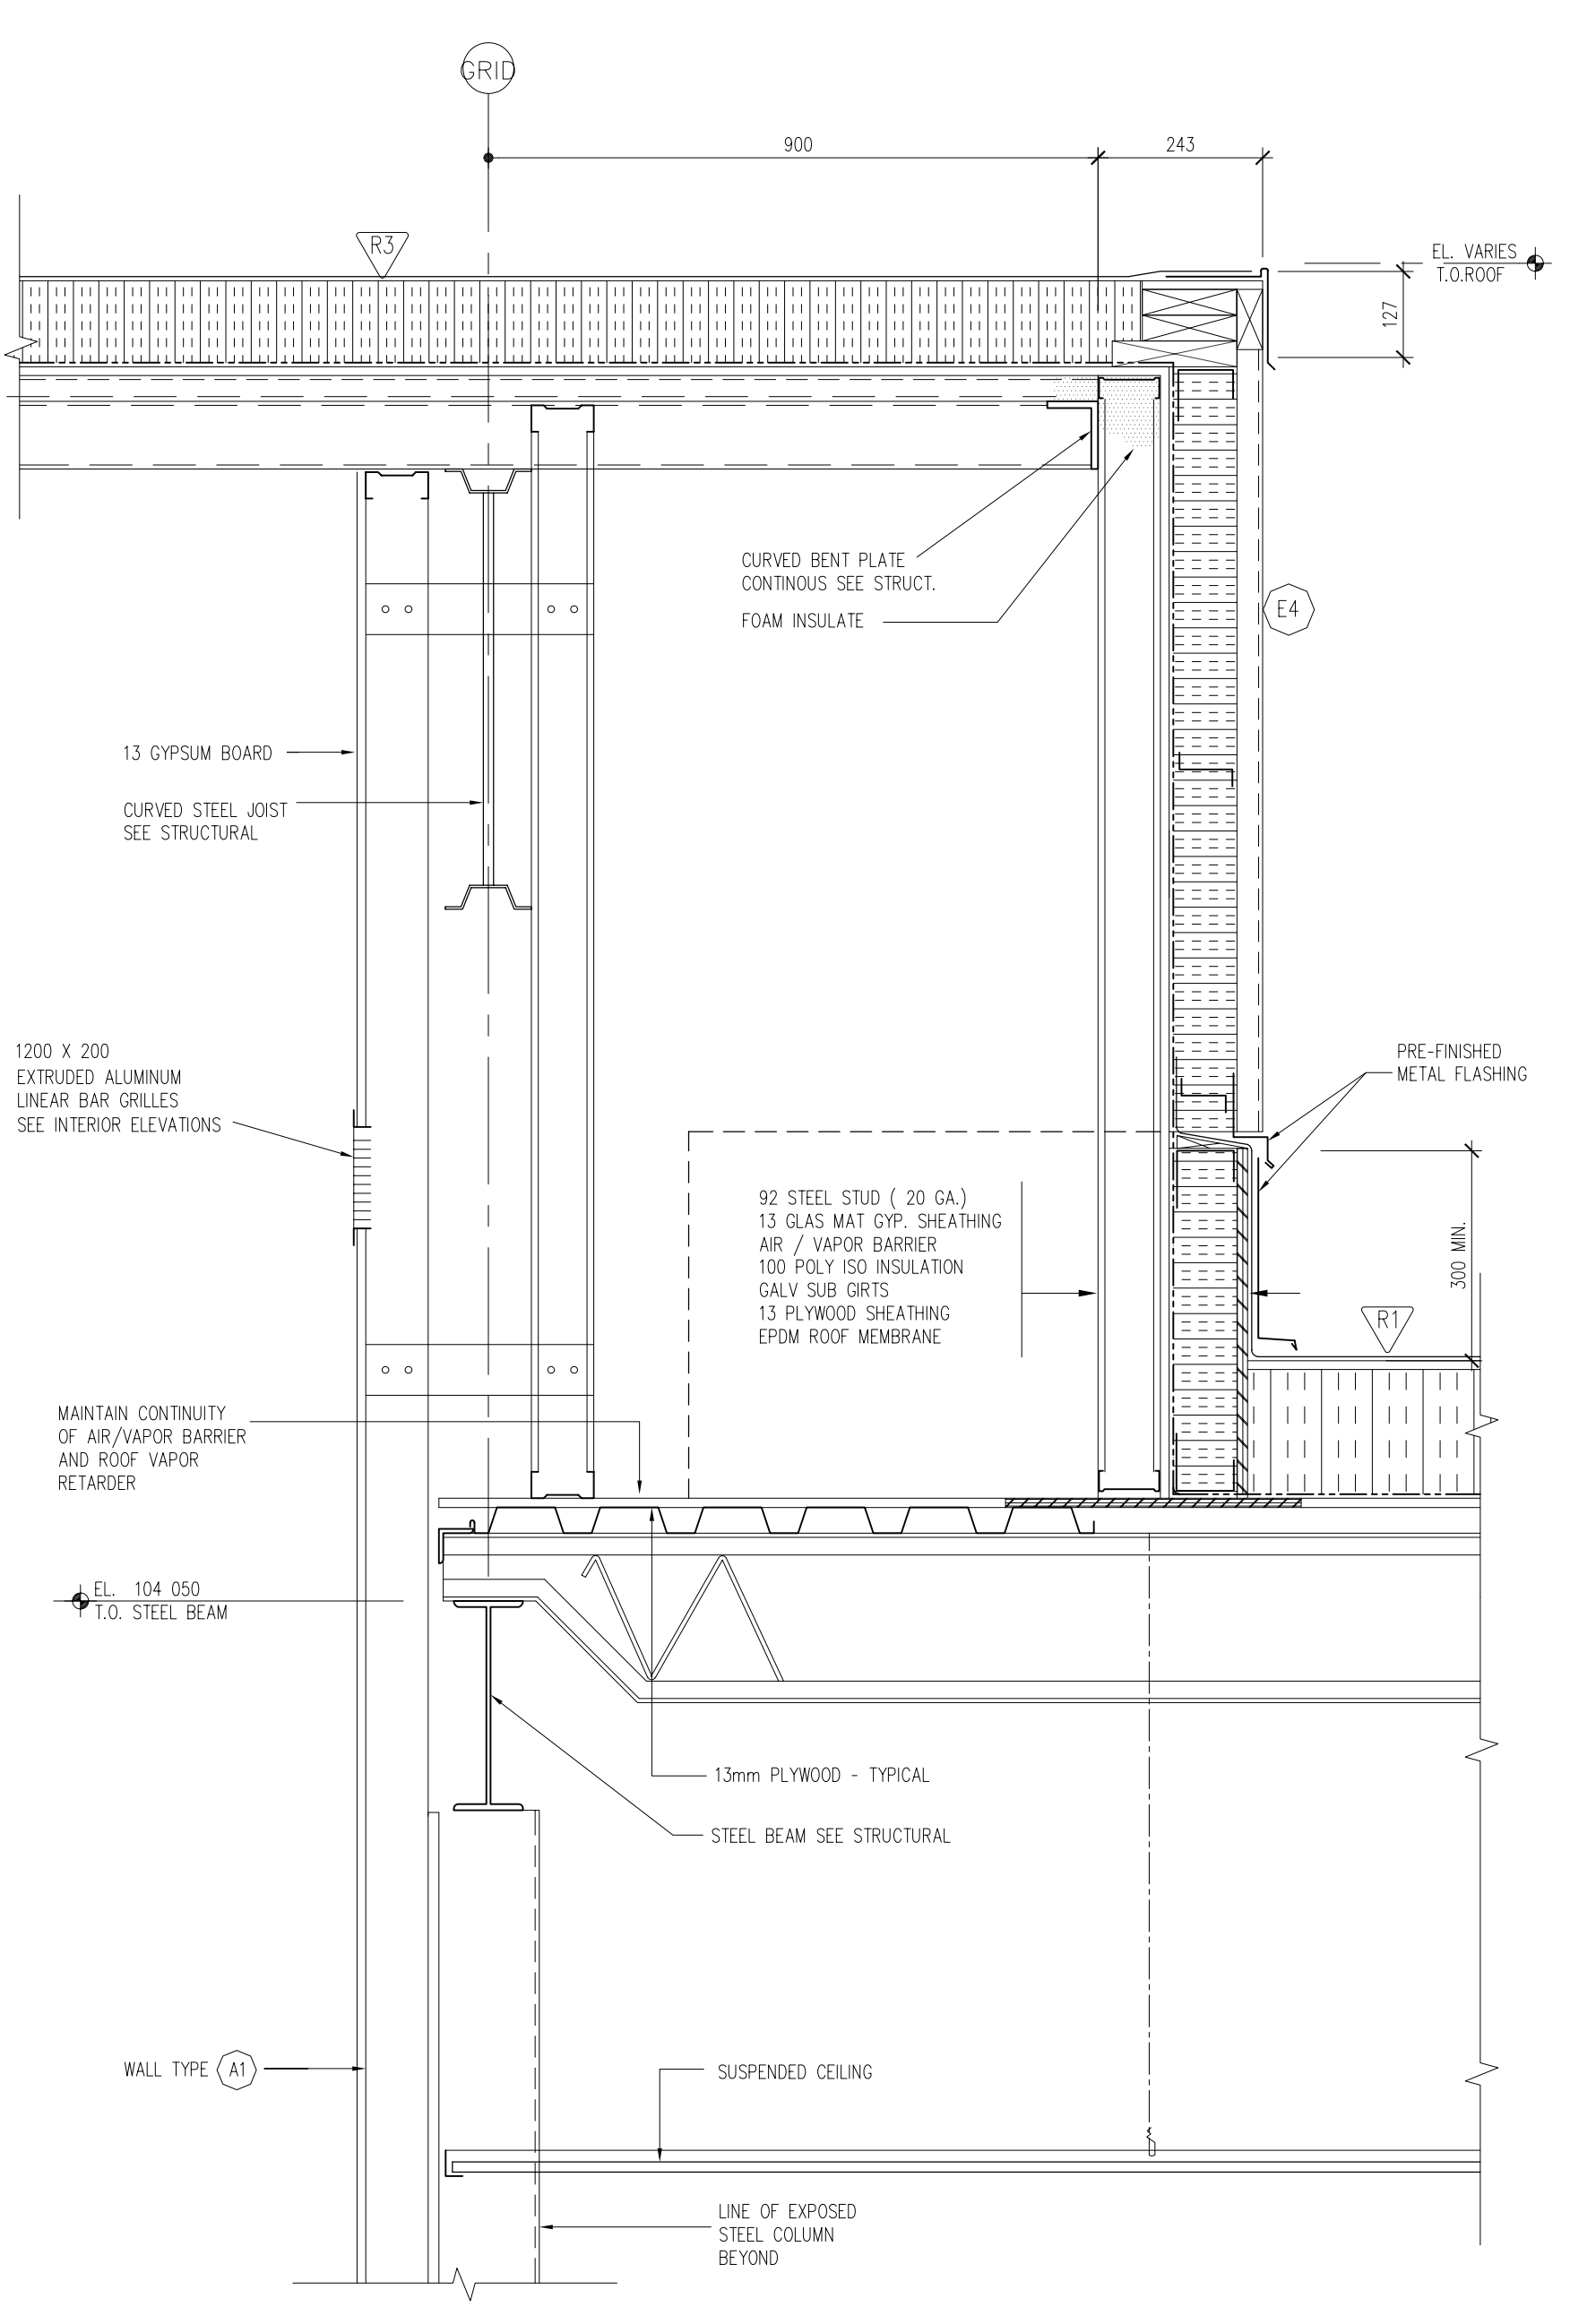


4 SOUTH ELEVATION (4 THUS) CURVED ROOF SIDE WALL SECTION SCALE: 1:10

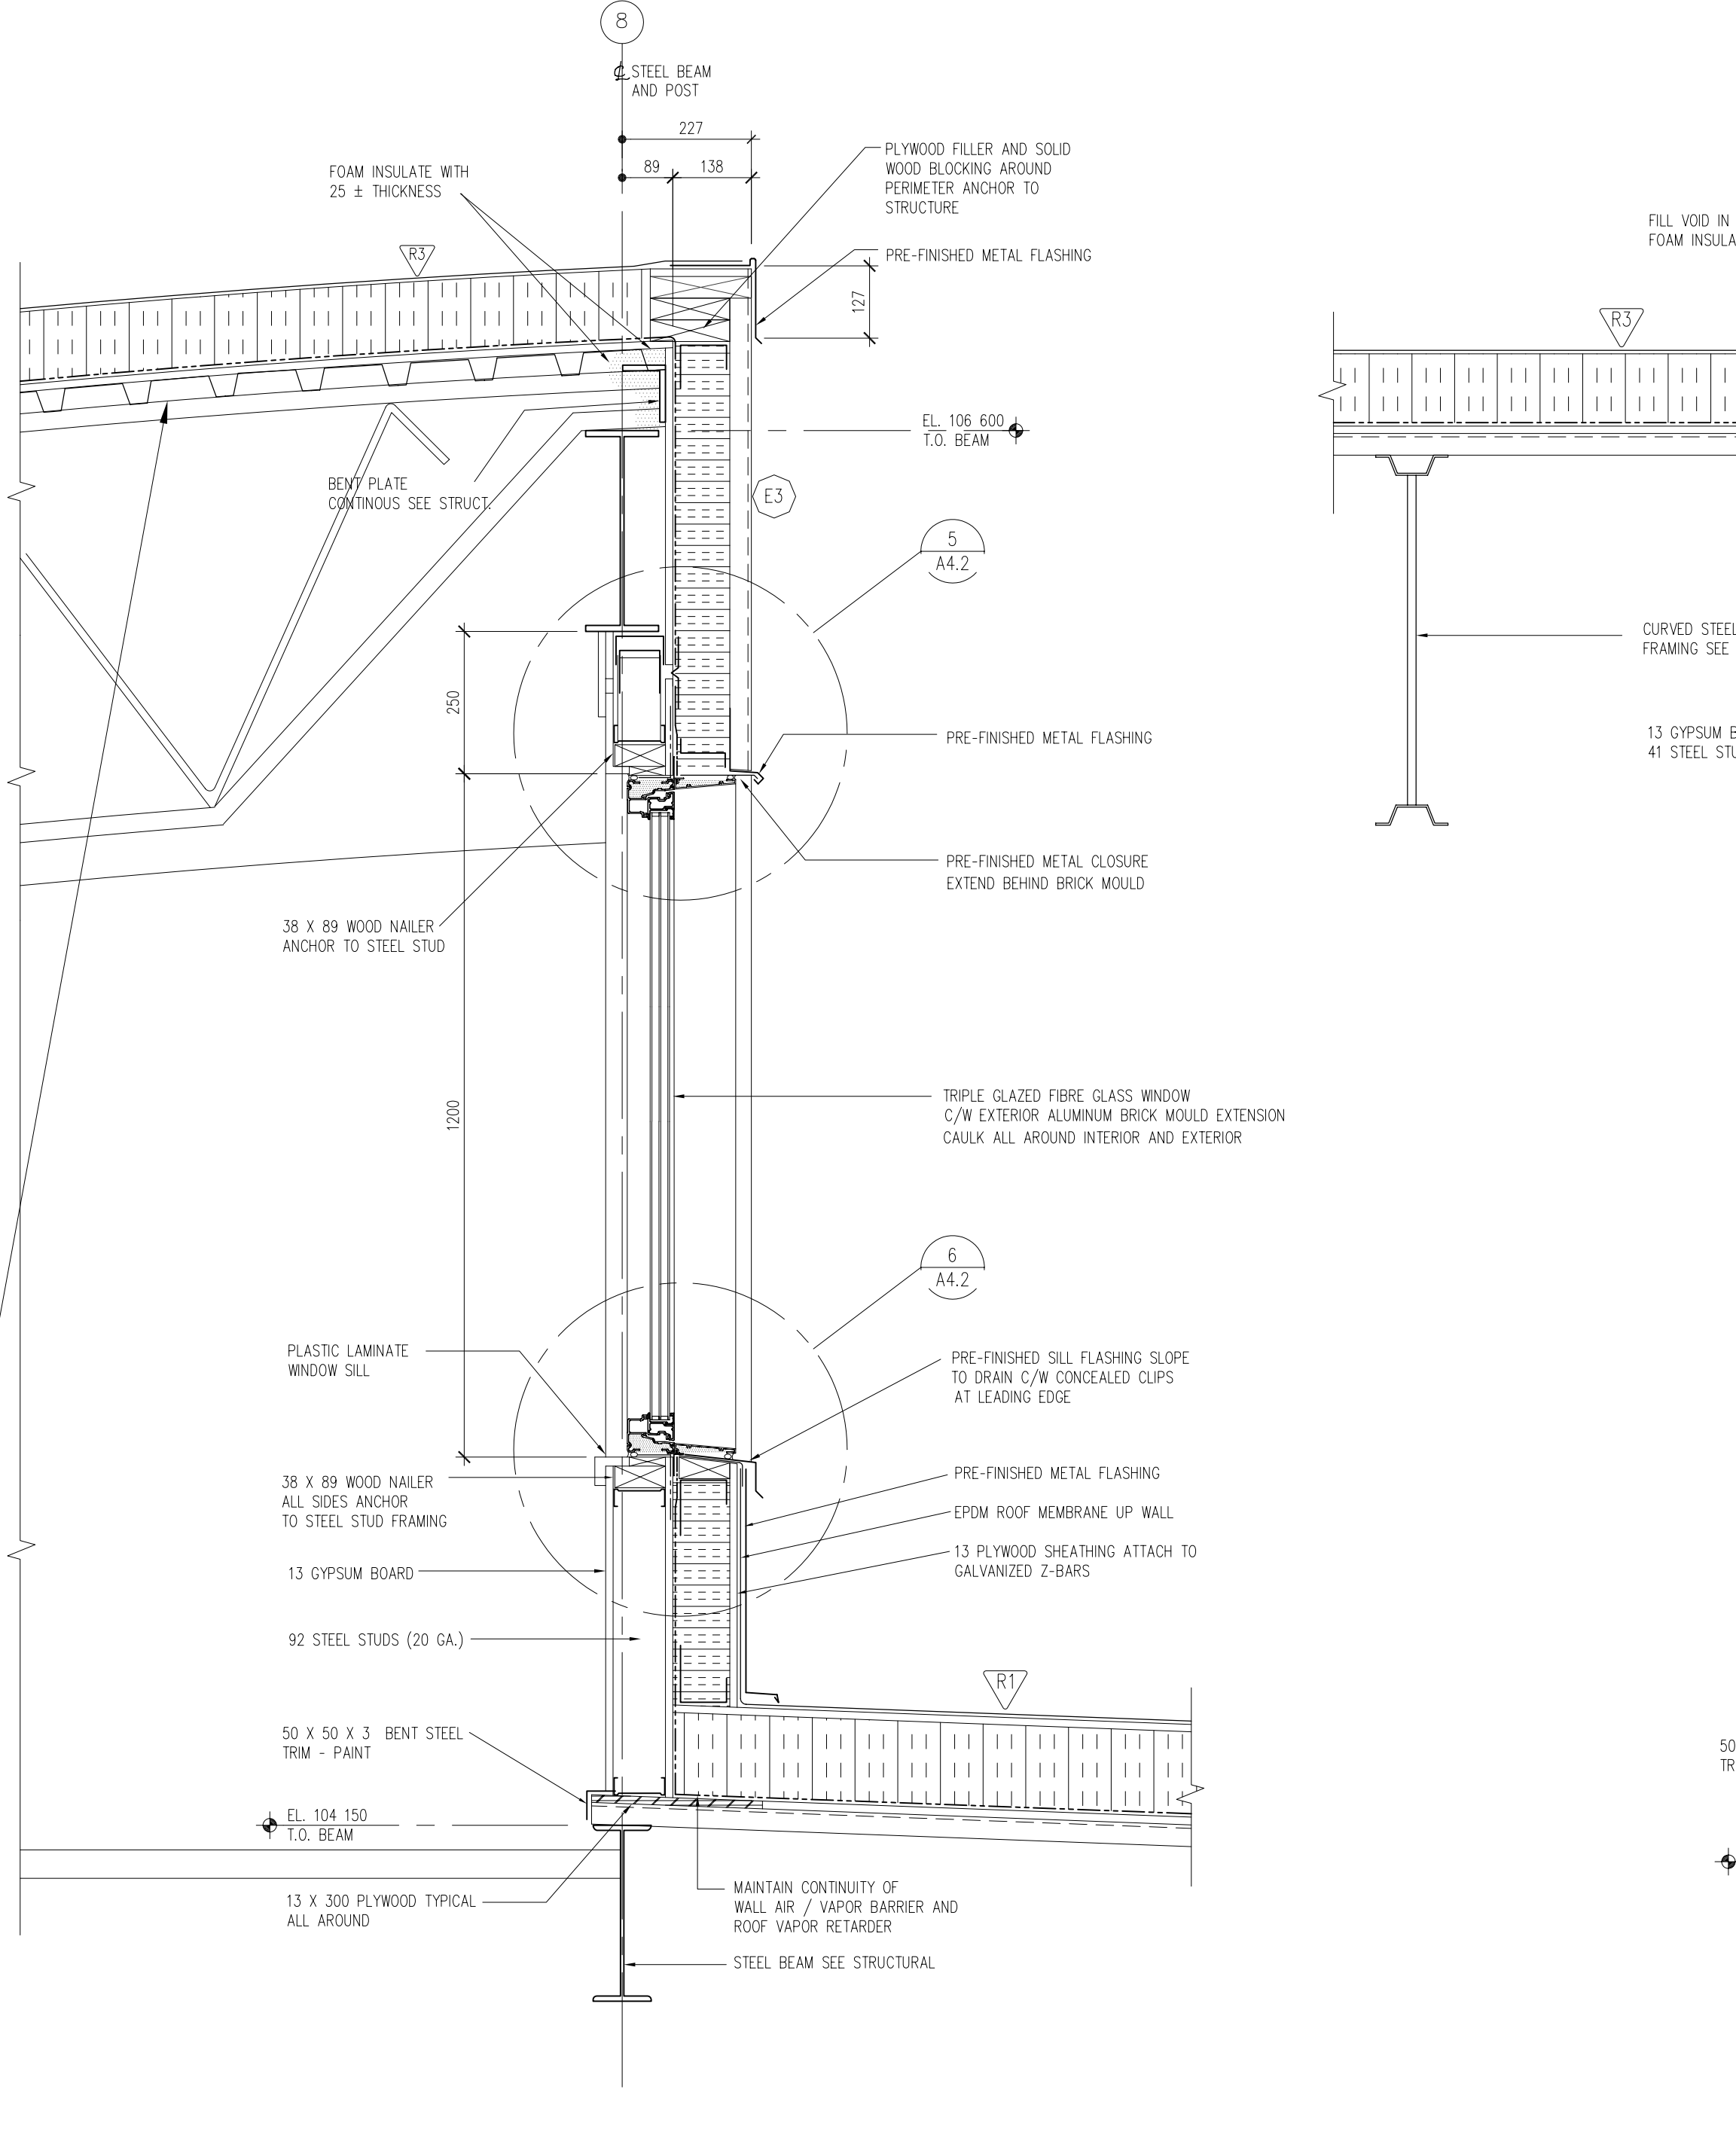


6 CROSS SECTION AT CURVED CLERESTORY 3 AND 4 SCALE: 1:10

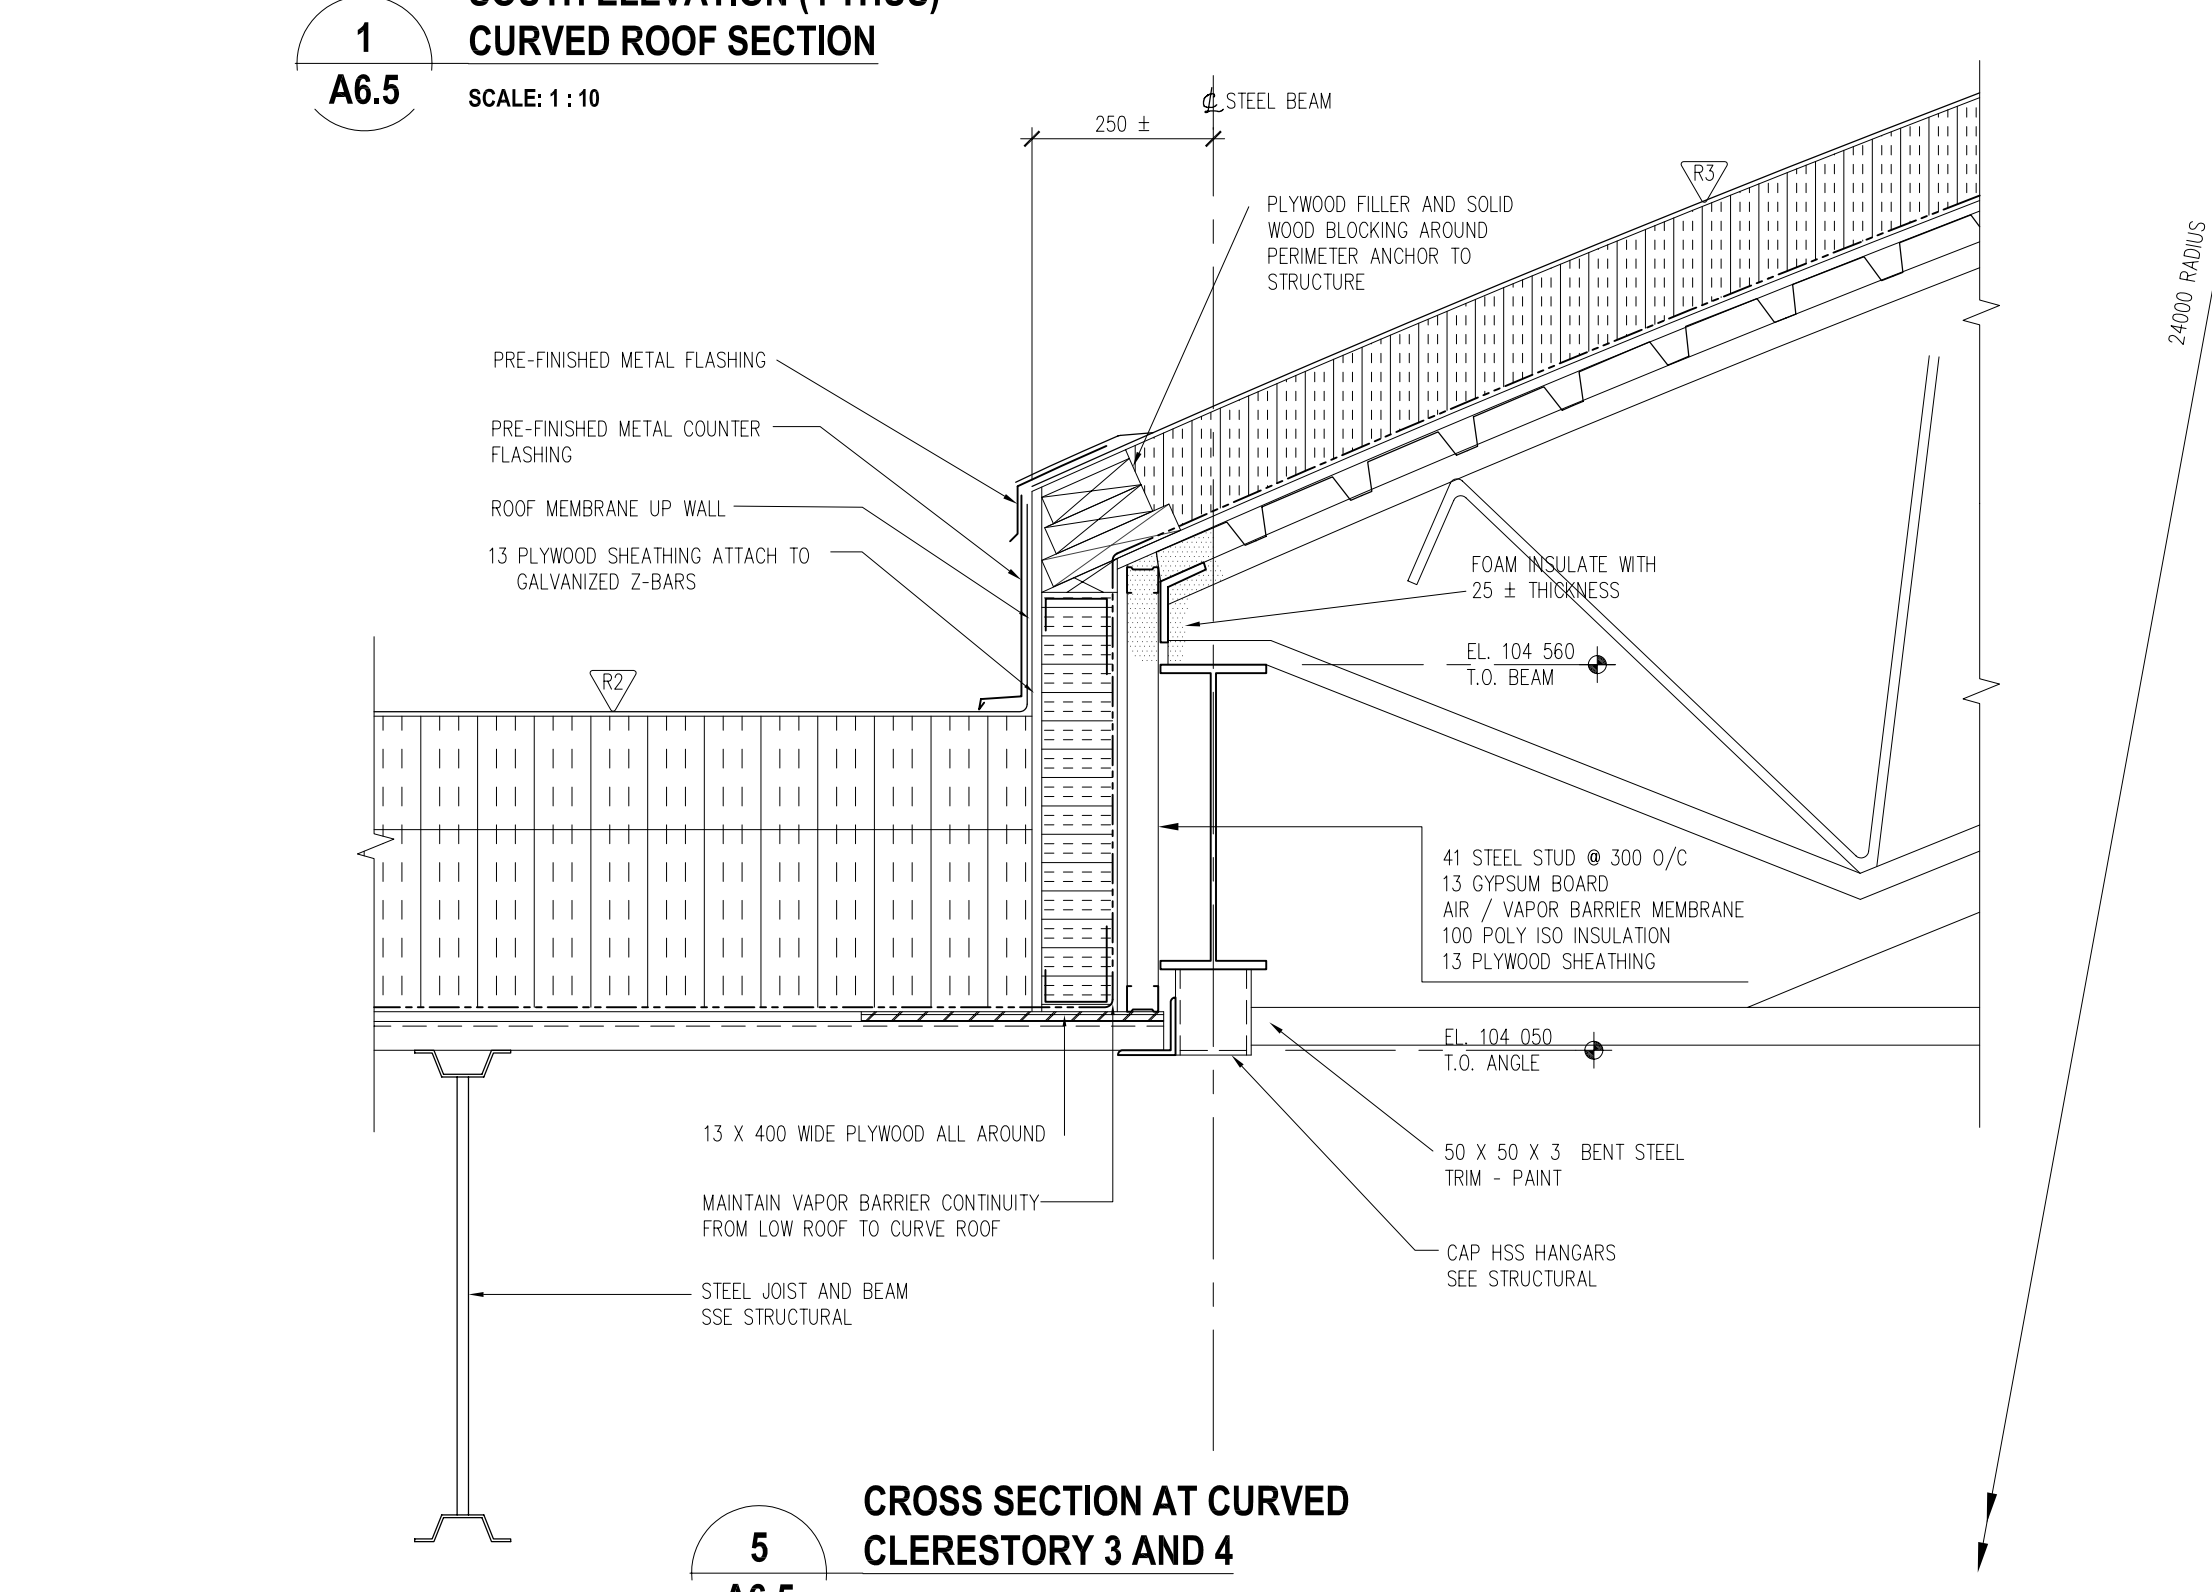

5 CROSS SECTION AT CURVED CLERESTORY 3 AND 4 SCALE: 1:10

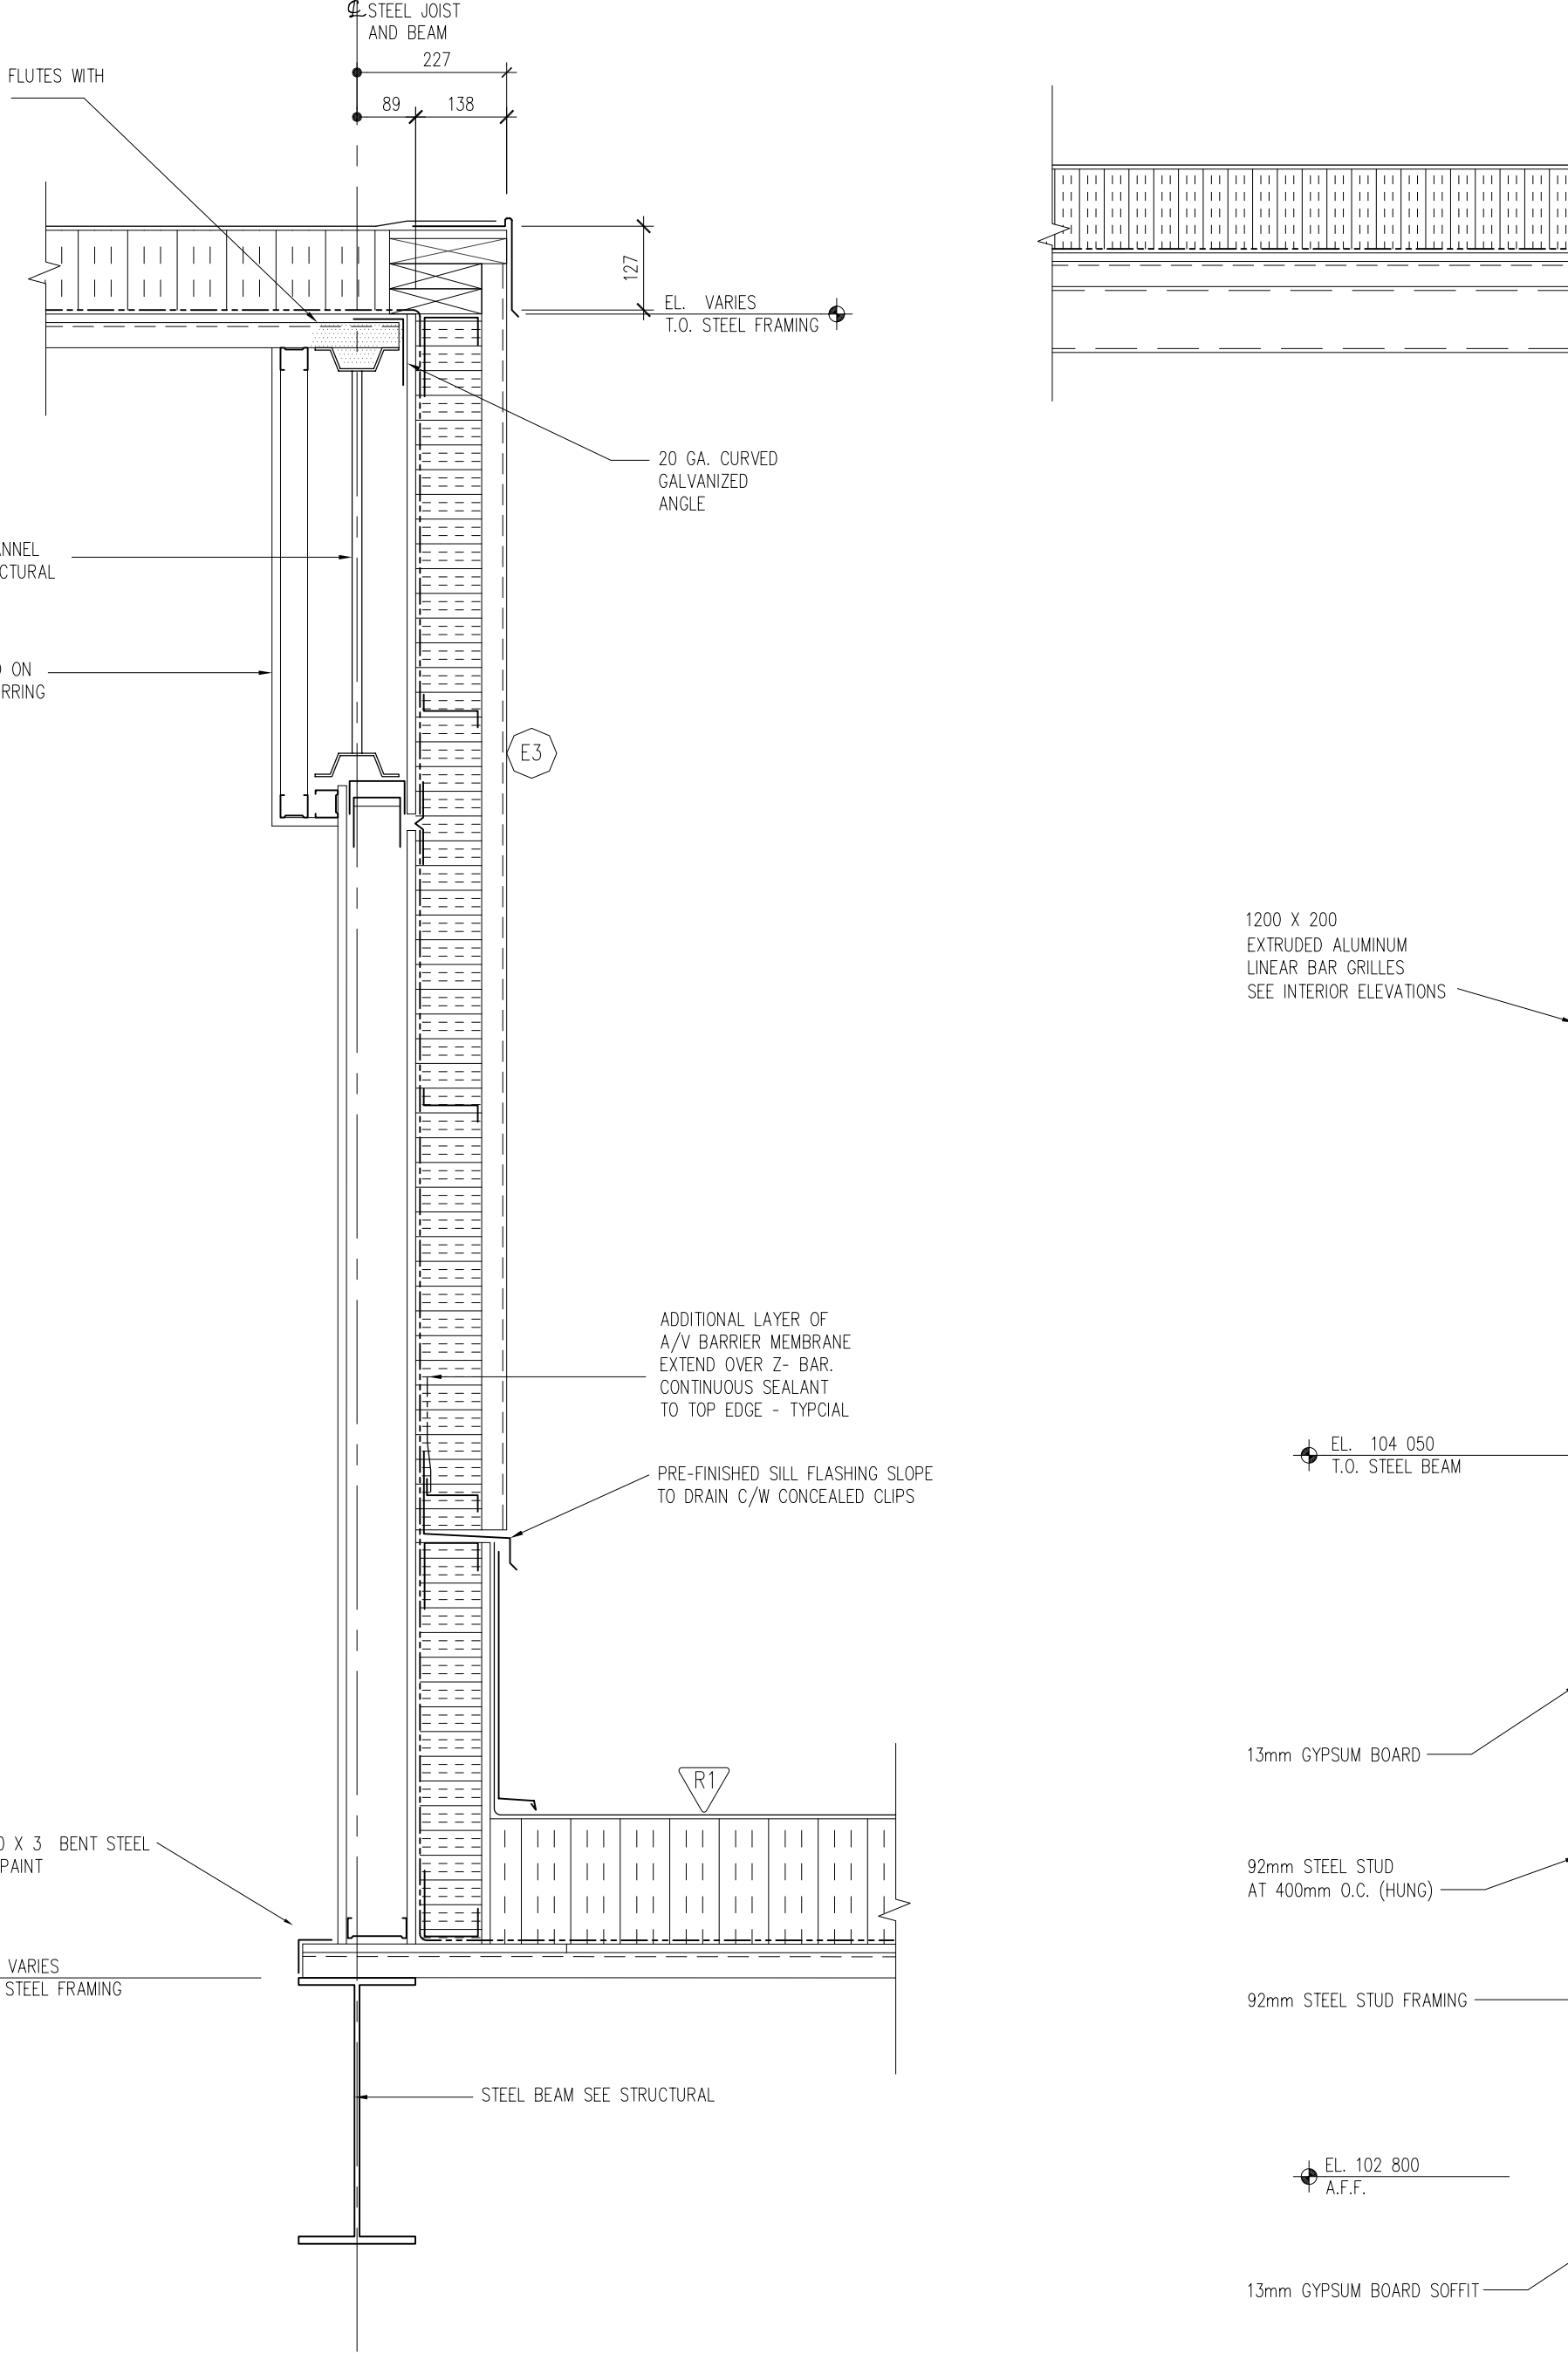

7 WALL SECTION AT CURVED CLERESTORY 3 AND 4 SCALE: 1:10

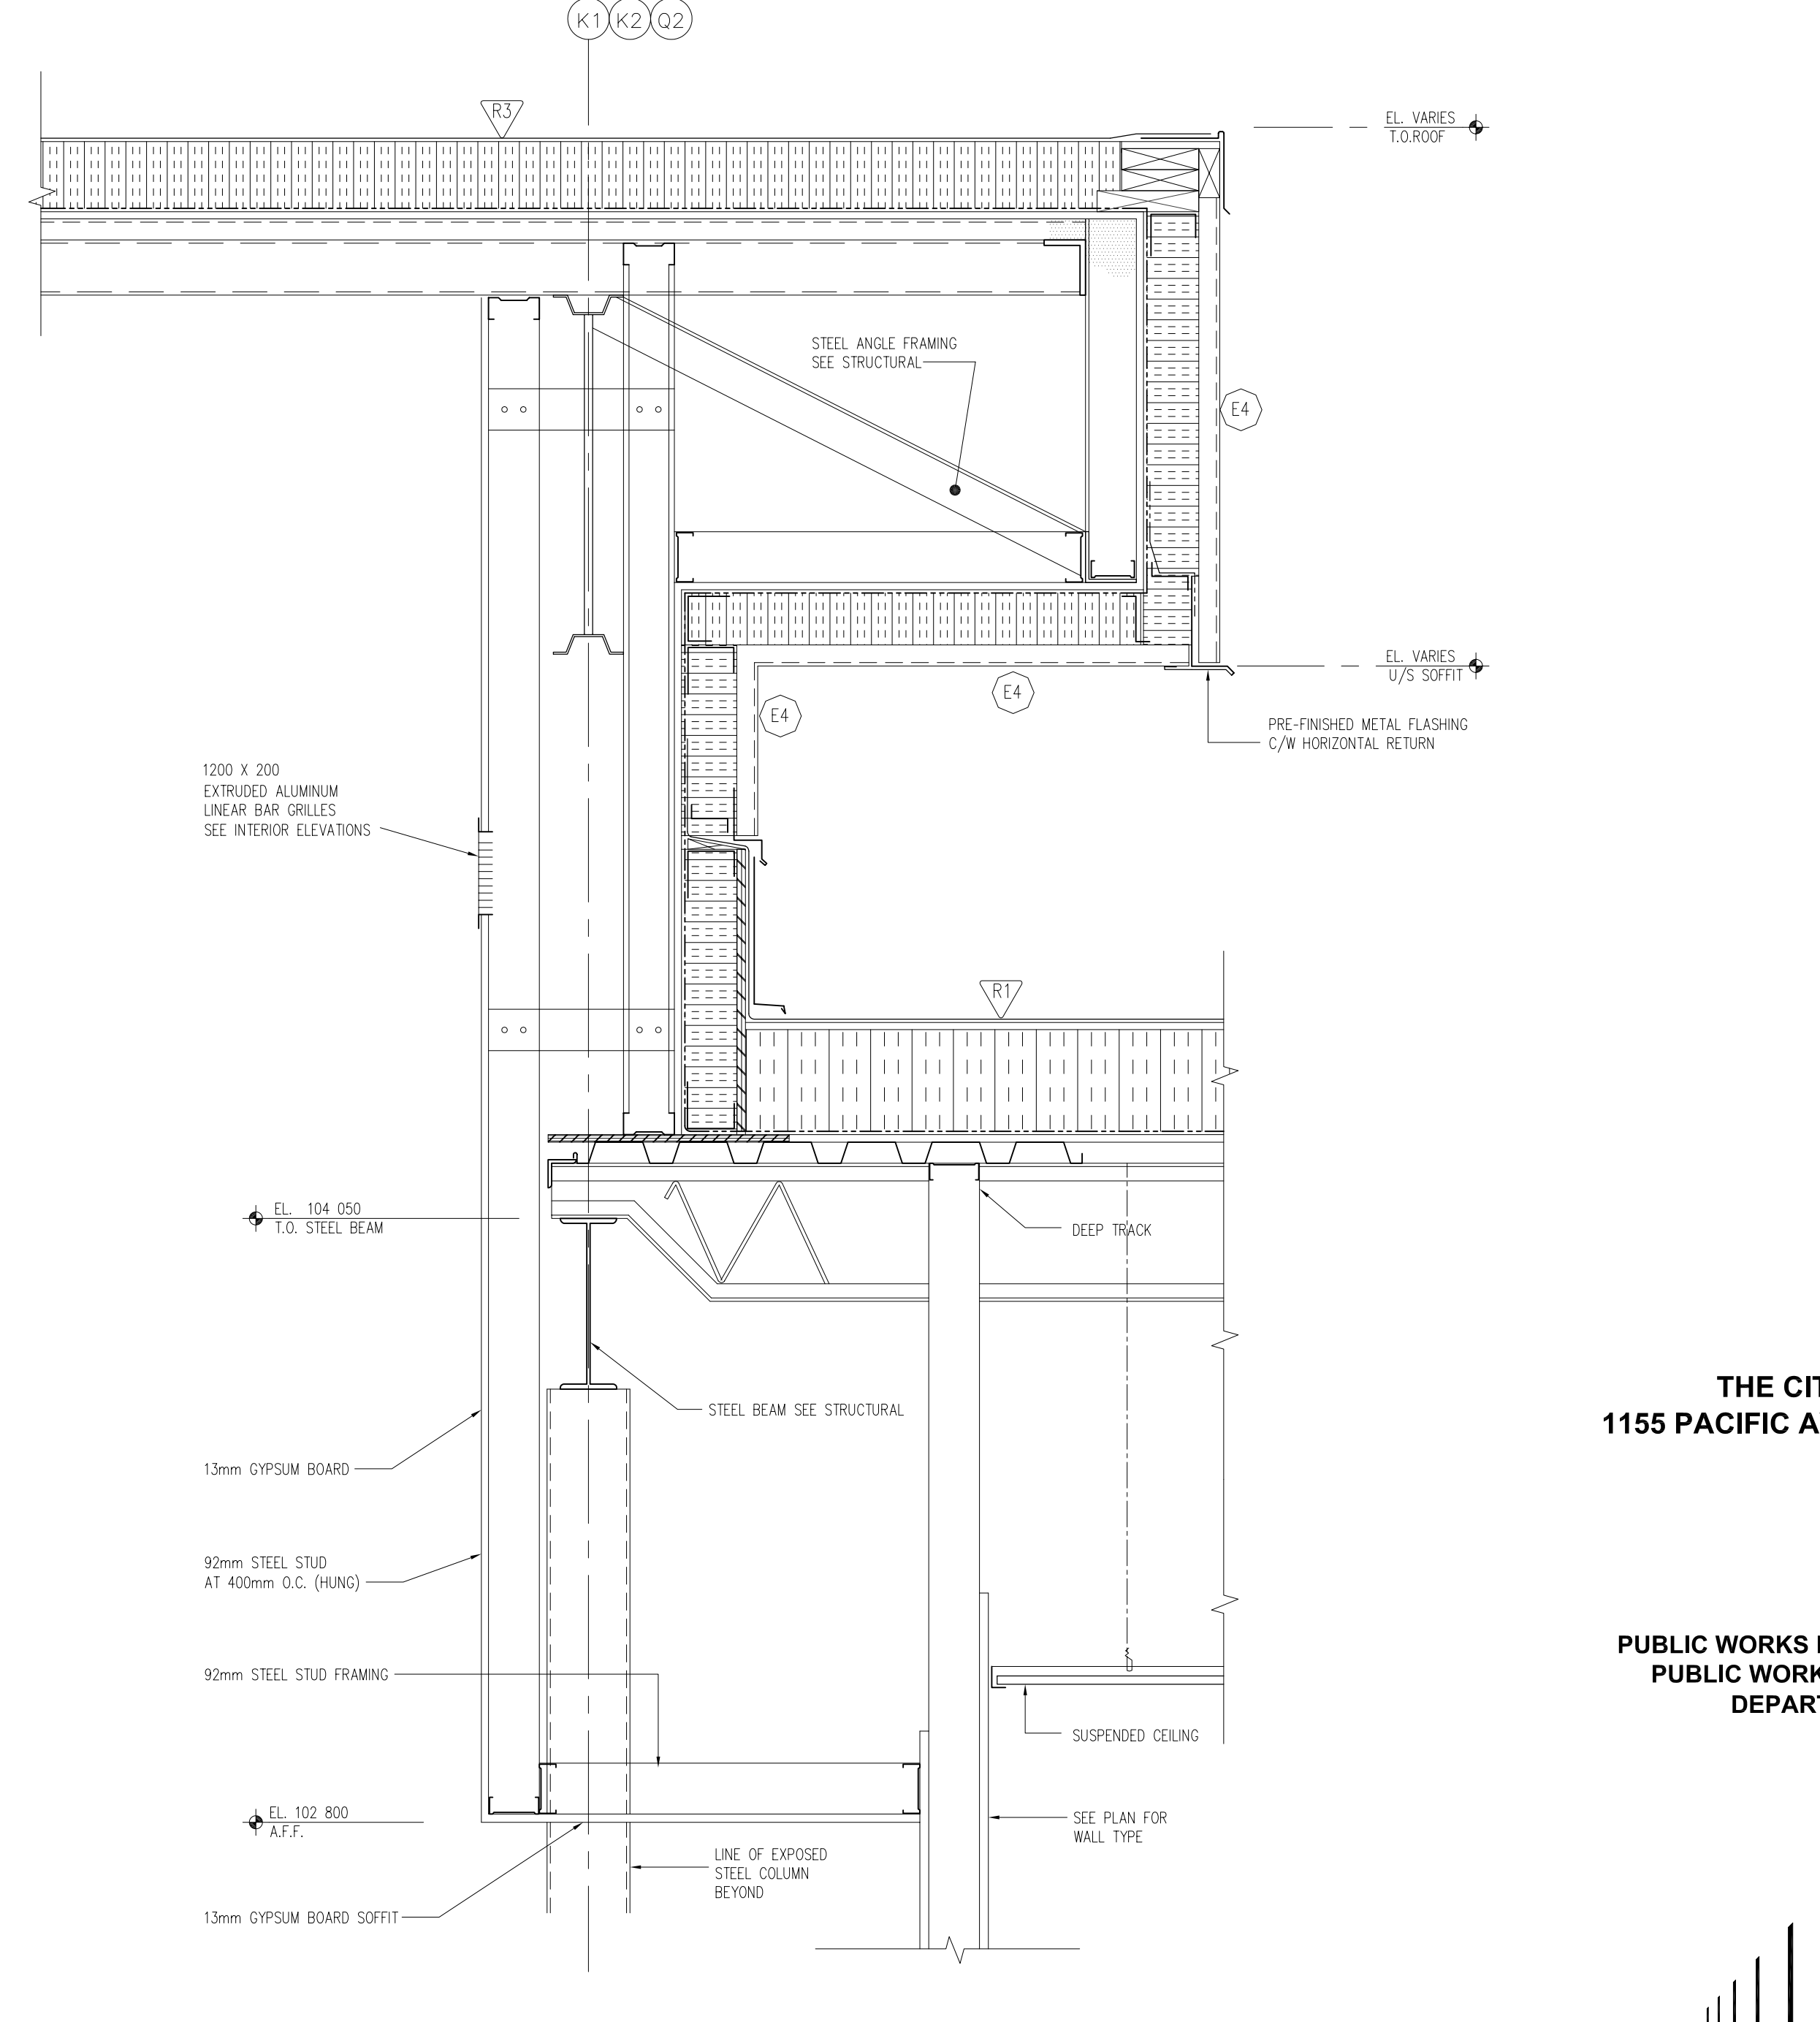

8 SOUTH ELEVATION CURVED ROOF SIDE WALL SECTION SCALE: 1:10

Drawings and specifications, as instruments of service are the property of the architect. The copyright in the same being reserved to him. No reproduction may be made without the permission of the architect and when made, must bear his name. Attention is directed to the fact that the contractor shall verify dimensions and shall hold them with confidence on the site and is held responsible for reporting any discrepancy to the architect for adjustment. This drawing shall not be used for building purposes until counterchecked by: