


Job/File No.: 0316

Dr: FJS

Date: July 4, 2003

Address: 1400 ROTHEsay STREET, WINNIPEG, MB

SW CORNER
STARTING POINT

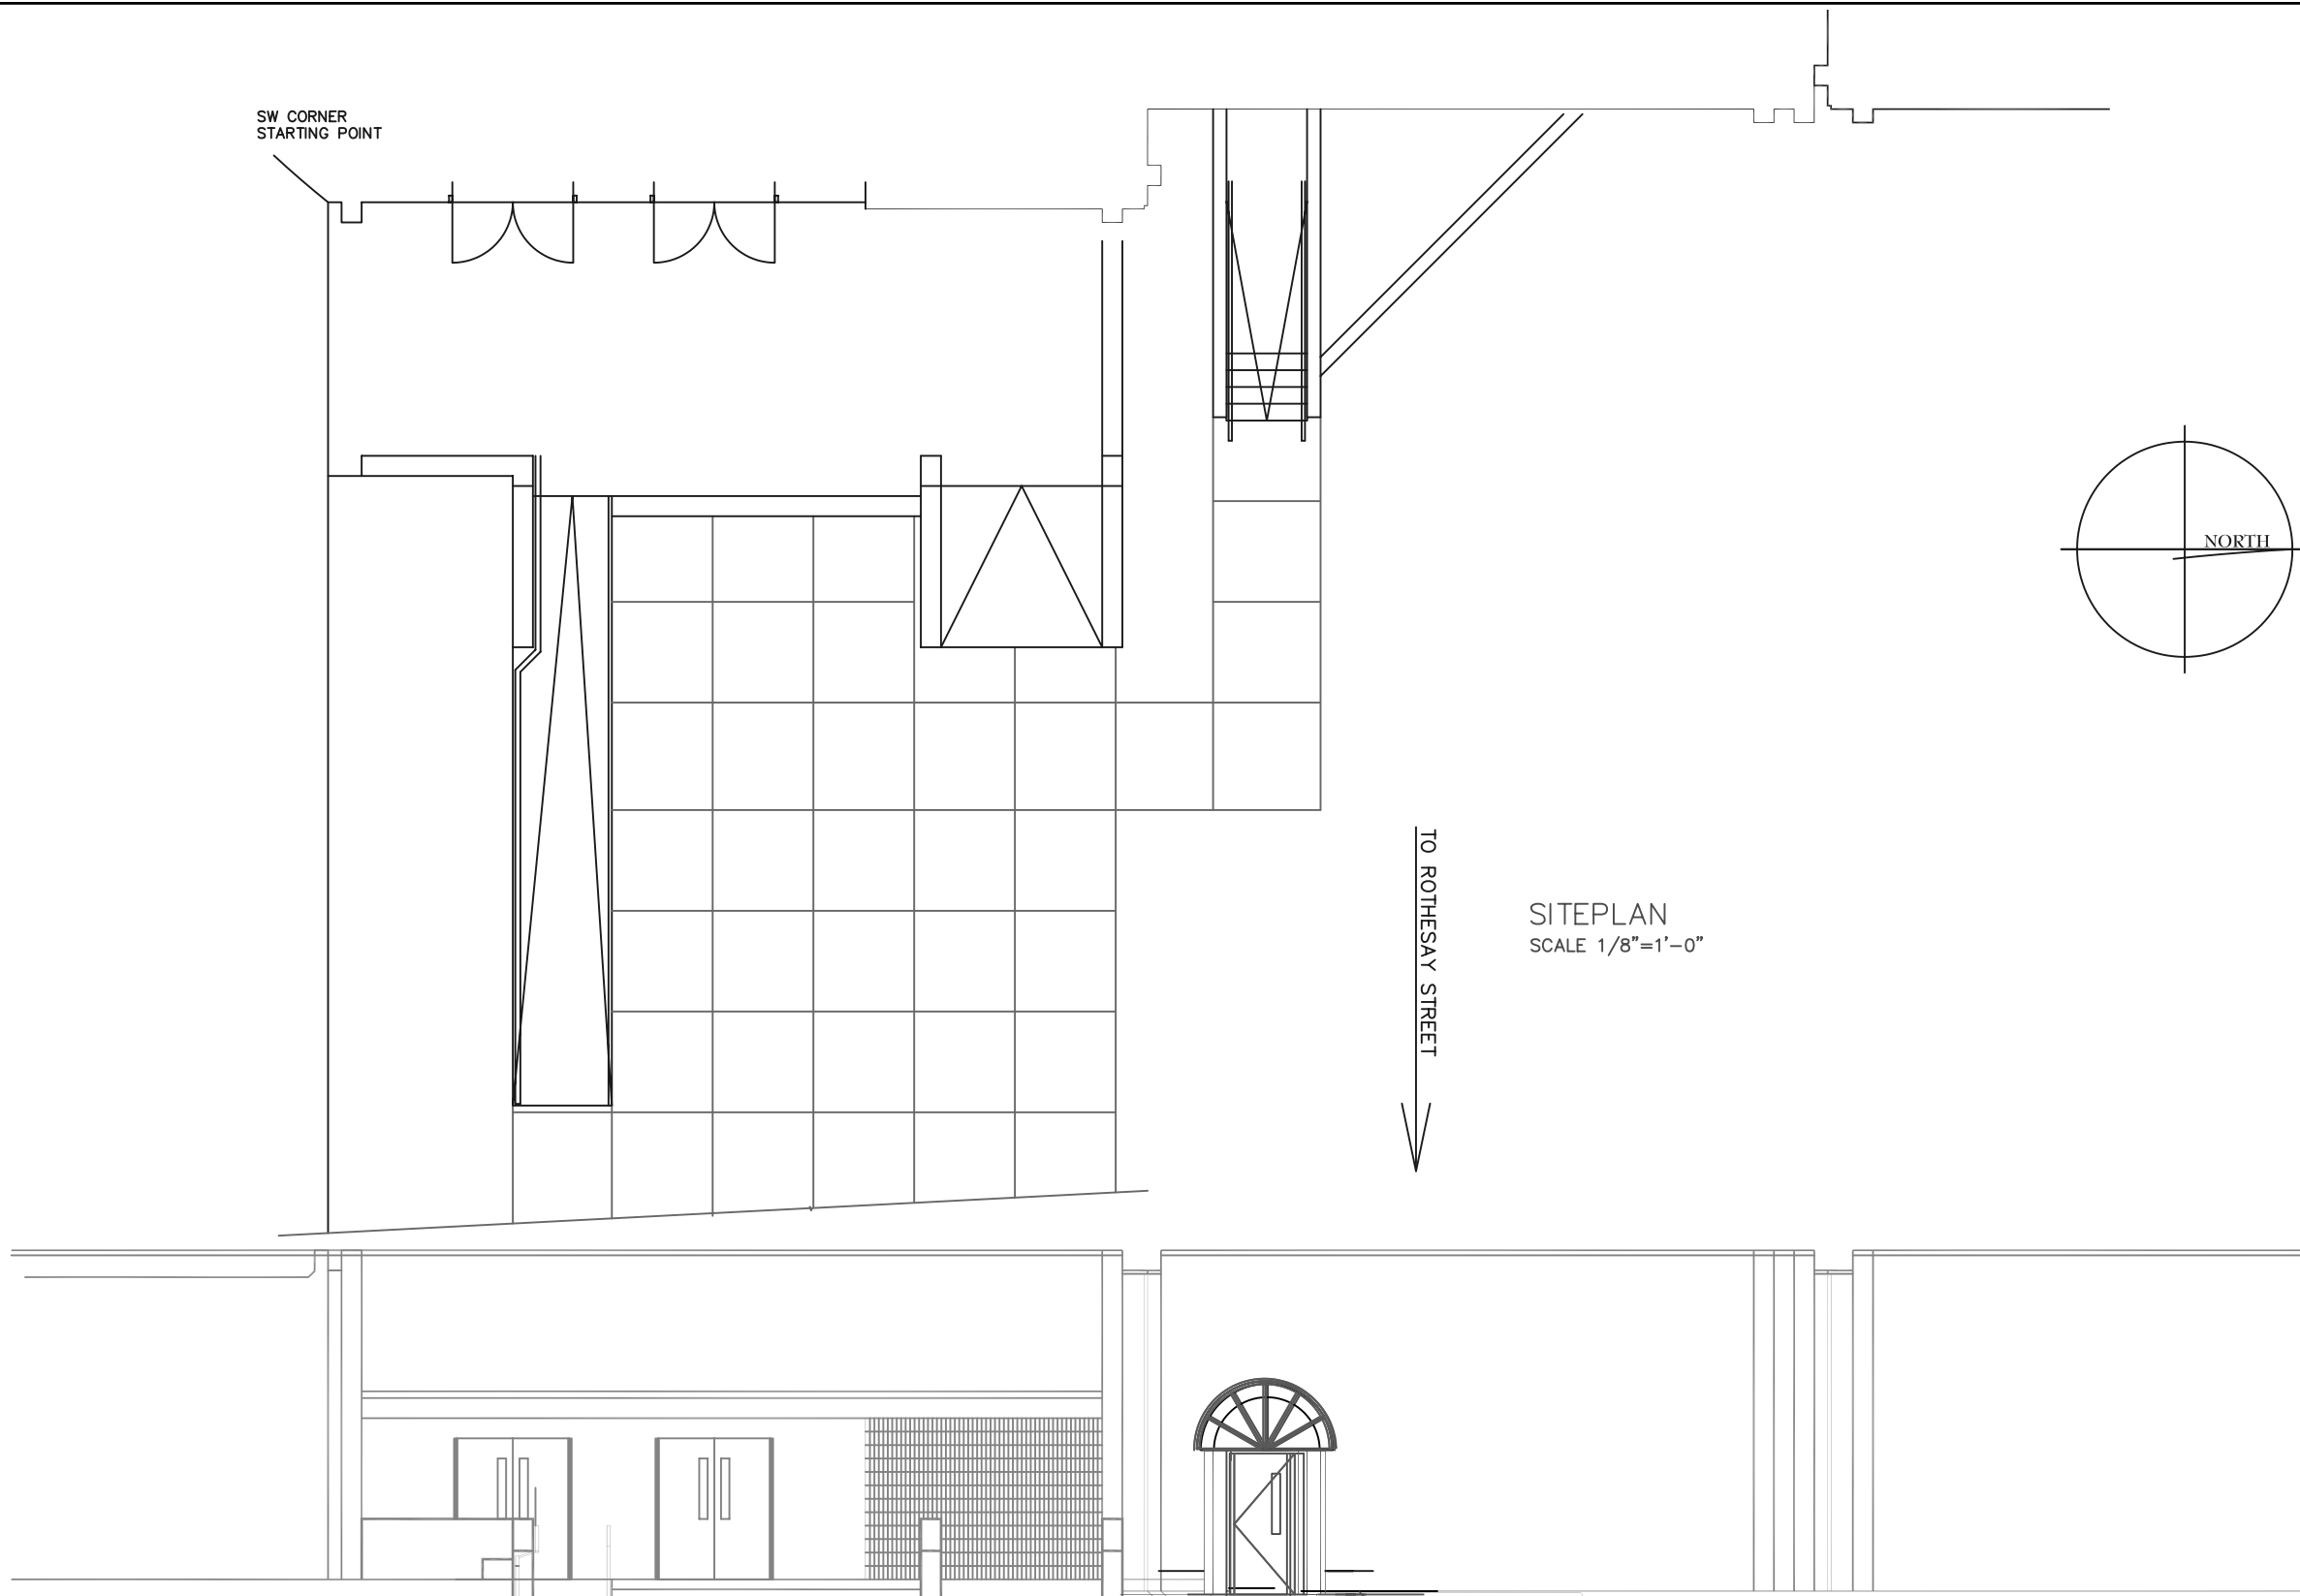

SITEPLAN
SCALE 1/8"=1'-0"

EAST ELEVATION

THE CITY of WINNIPEG, PUBLIC WORKS DEPT.
100 MAIN STREET, WINNIPEG, MANITOBA

PROJECT:
ENCLOSURE OF CRAWLSPACE EXIT - CHIEF PEGUIS SCHOOL
1400 ROTHEsay STREET, WINNIPEG, MANITOBA

SHEET:
SITEPLAN & EAST ELEVATION
SCALE 1/8"=1'-0"

No.: r 04
A 01



Frank Stockl, ARCHITECT
19-730 RIVER ROAD Tel: (204) 255-7630
WINNIPEG, MB R2M 5A4