
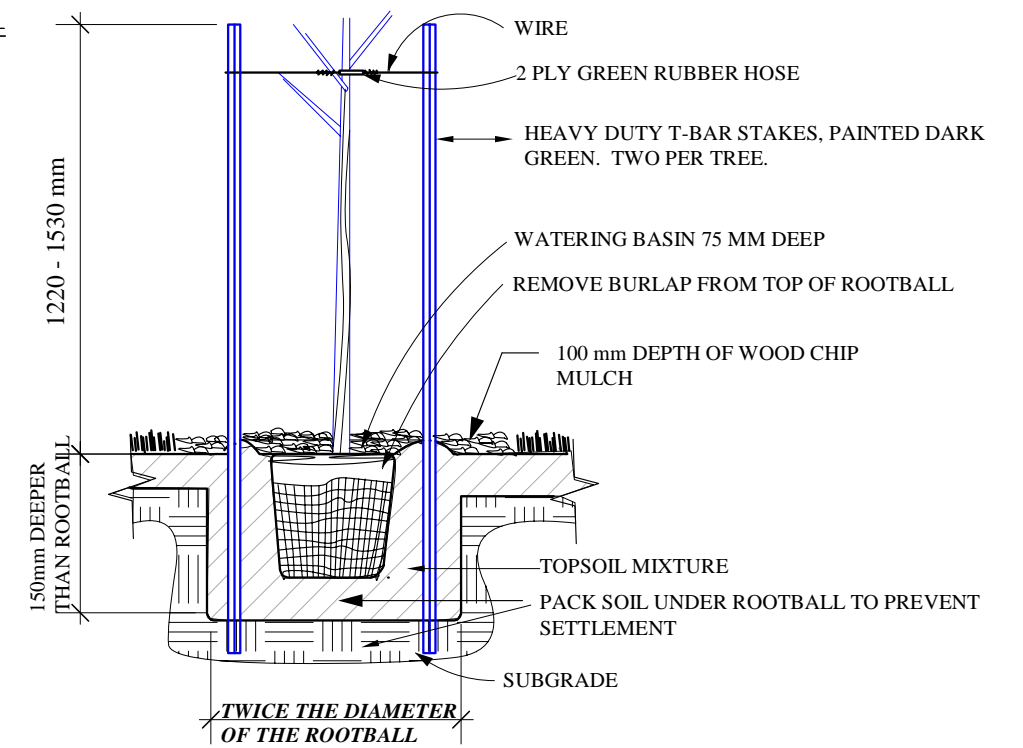


GARFIELD STREET

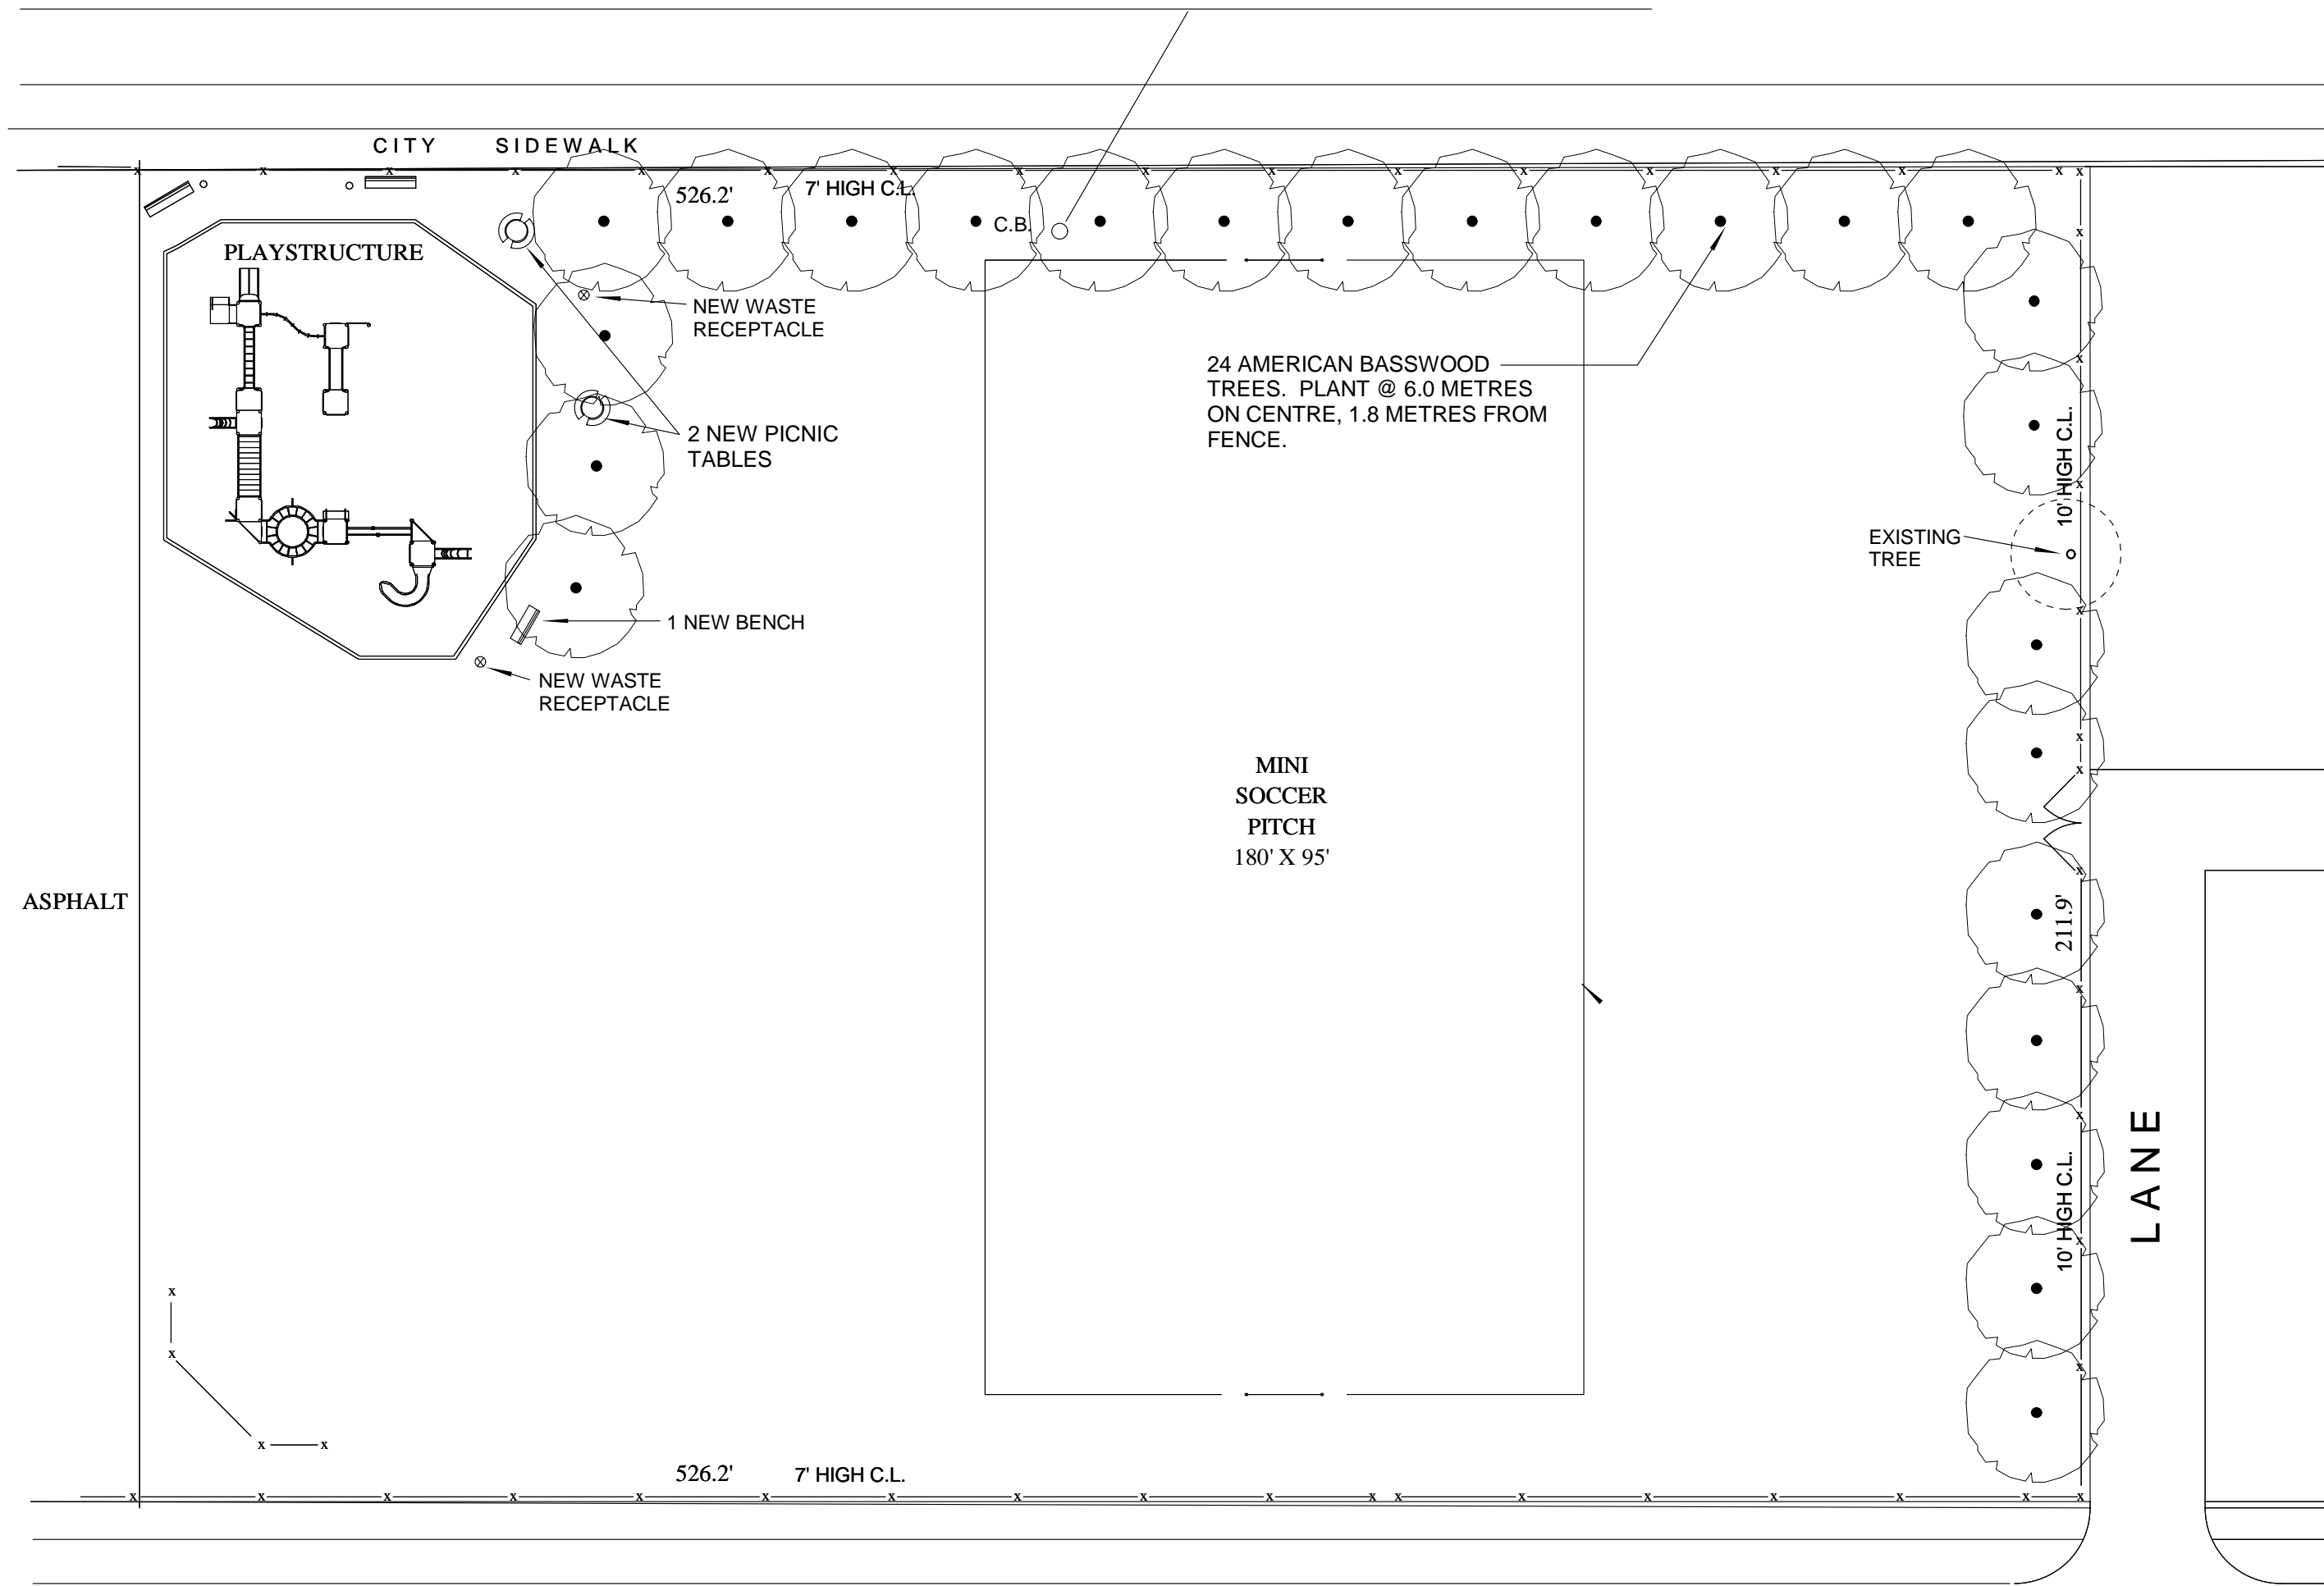

2 TREE PIT / PLANTING DETAIL

L1 Scale: 1:25

SHERBURN STREET



1 SITE PLAN  
L-1 Scale: 1:300



<b>PROJECT TITLE</b> PRINCIPAL SPARLING SCHOOL	<b>DRAWING TITLE</b> LANDSCAPE ENHANCEMENTS	<b>SCALE</b> 1:300	<b>DRAWN BY</b> K. RECH	<b>SHEET NO.</b> L-1
<b>KEN RECH LANDSCAPE ARCHITECTS INC</b> 1480 Wellington Crescent Winnipeg Manitoba Fax 489-6852 R3N 0B3 Tel(204) 489-6616		<b>DATE</b> APRIL 19/04	<b>FILE NO.</b> 04-01J	