




1 SITE PLAN IMPROVEMENTS
L8 Scale: 1:400

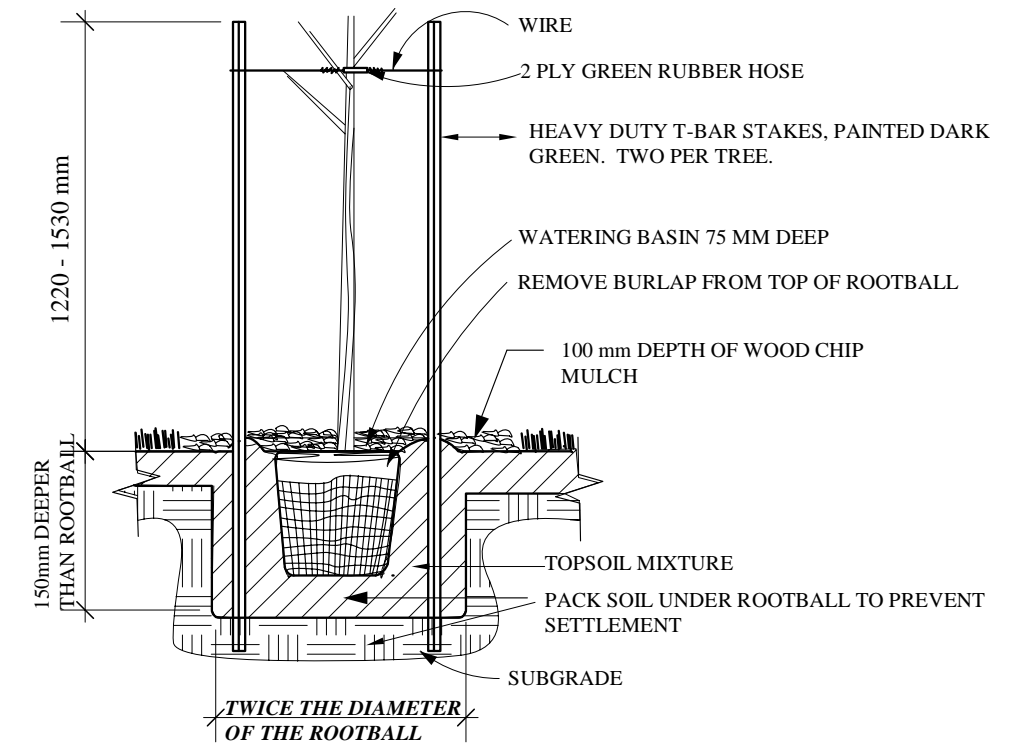

2 TREE PIT / PLANTING DETAIL
L8 Scale: 1:25

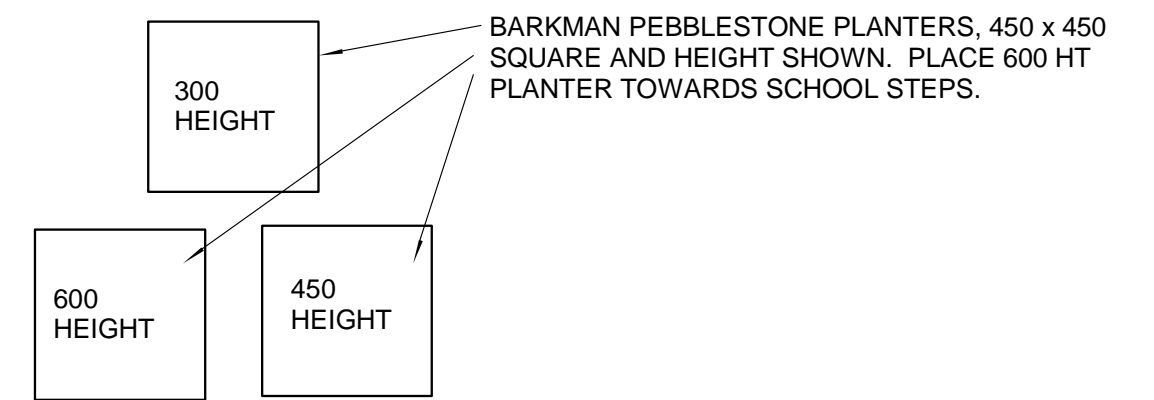

3 FLOWER PLANTER PLAN
L8 Scale: 1:20

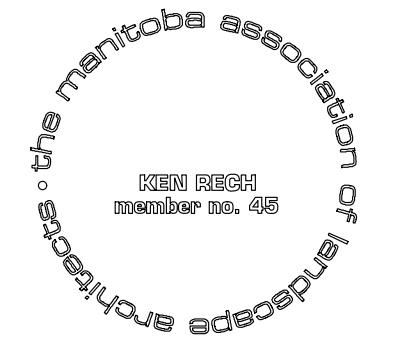

PROJECT TITLE MULVEY SCHOOL	DRAWING TITLE SITE ENHANCEMENTS	SCALE 1:400	DRAWN BY K. RECH	SHEET NO. L-8
KEN RECH LANDSCAPE ARCHITECTS INC 1480 Wellington Crescent Winnipeg Manitoba Fax 489-6852 R3N 0B3 Tel(204) 489-6616		DATE APRIL 19/04	FILE NO. 04-01F	