
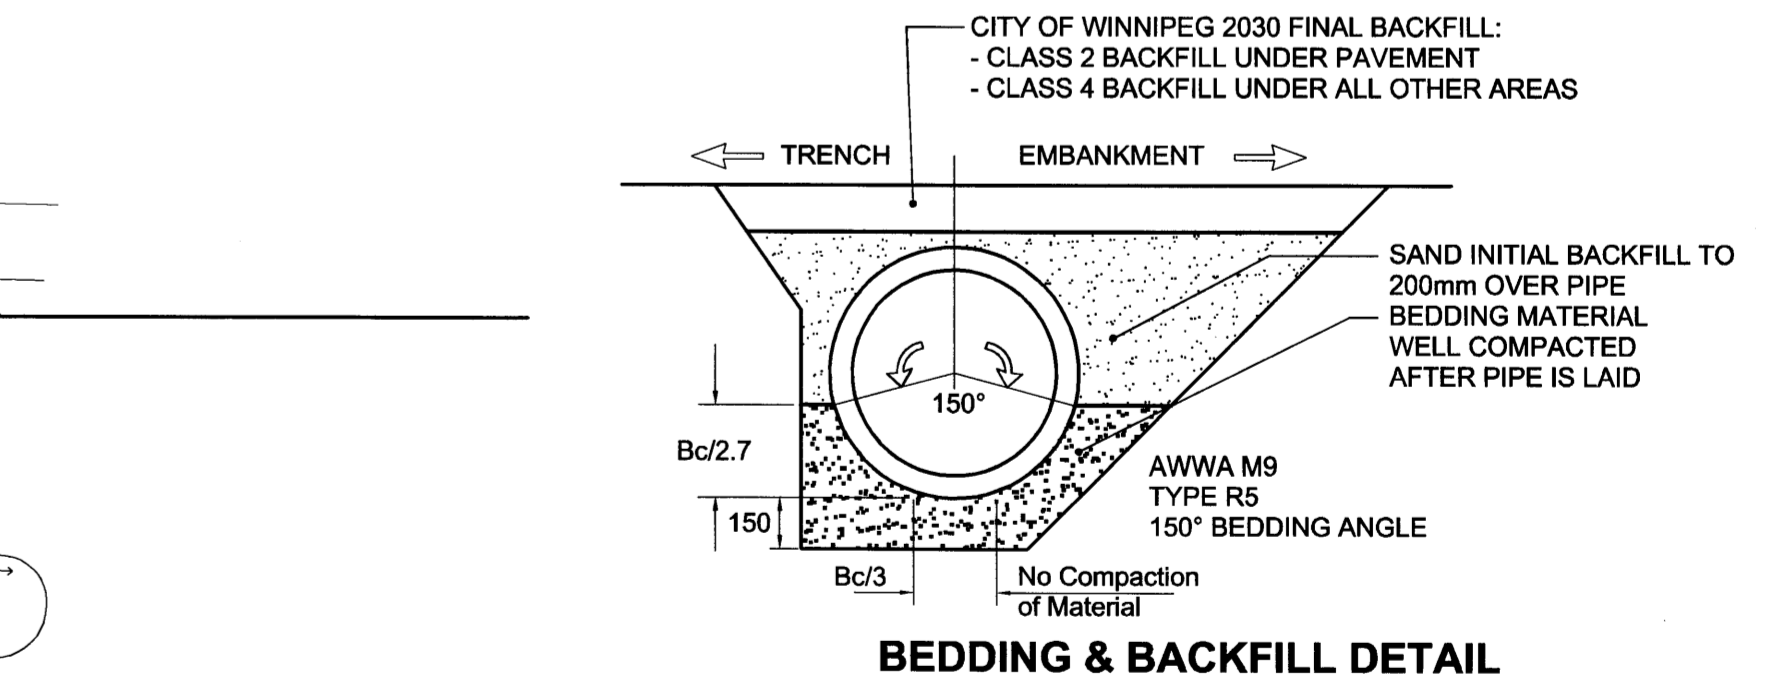
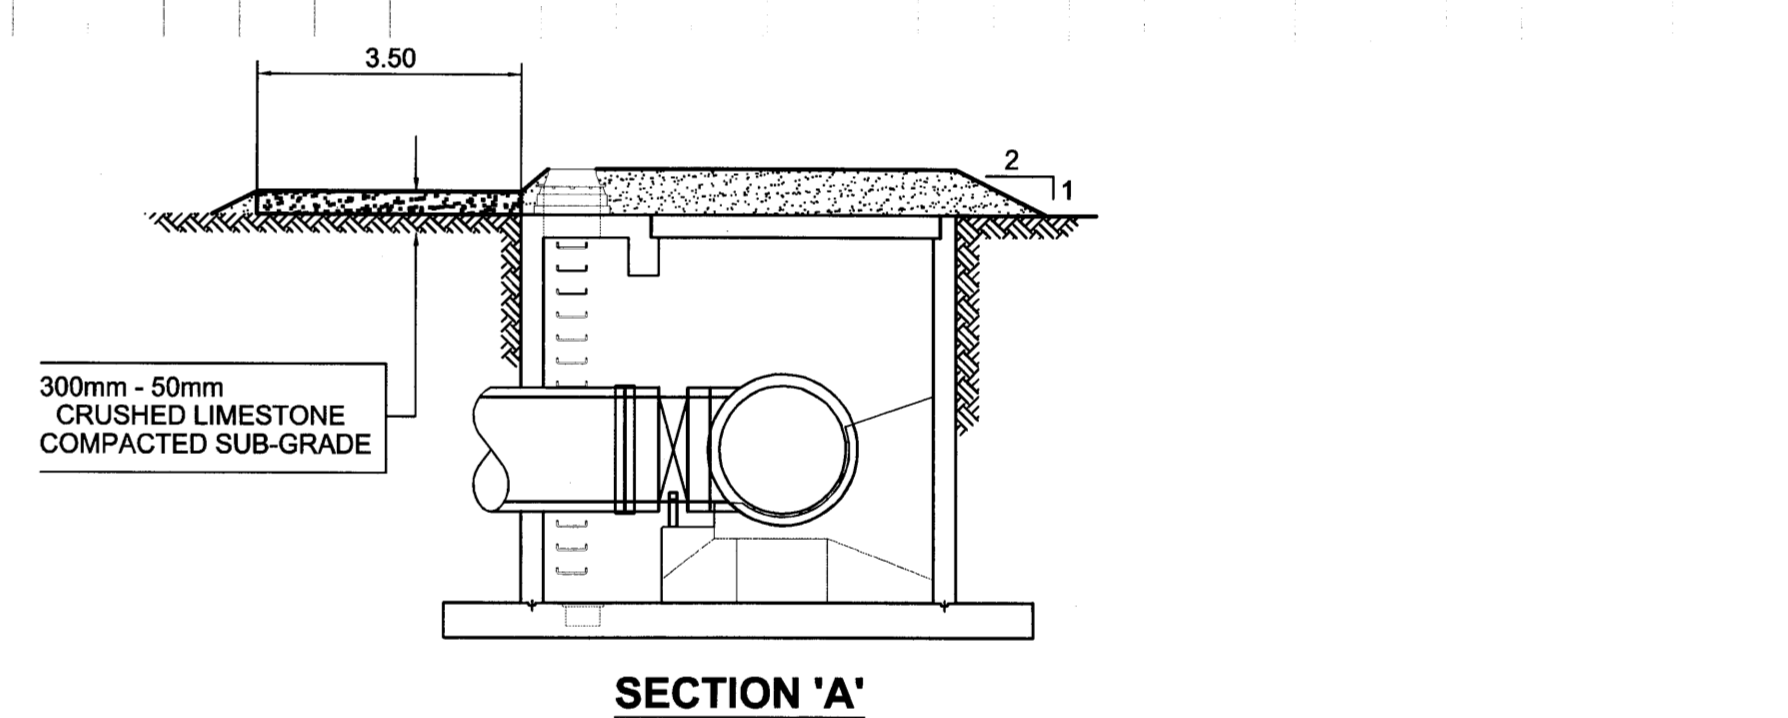



EXISTING FEATURES

234.0
233.0
232.0
231.0
230.0
229.0
228.0
227.0
226.0
225.0

234.0
233.0
232.0
231.0
230.0
229.0
228.0
227.0
226.0
225.0

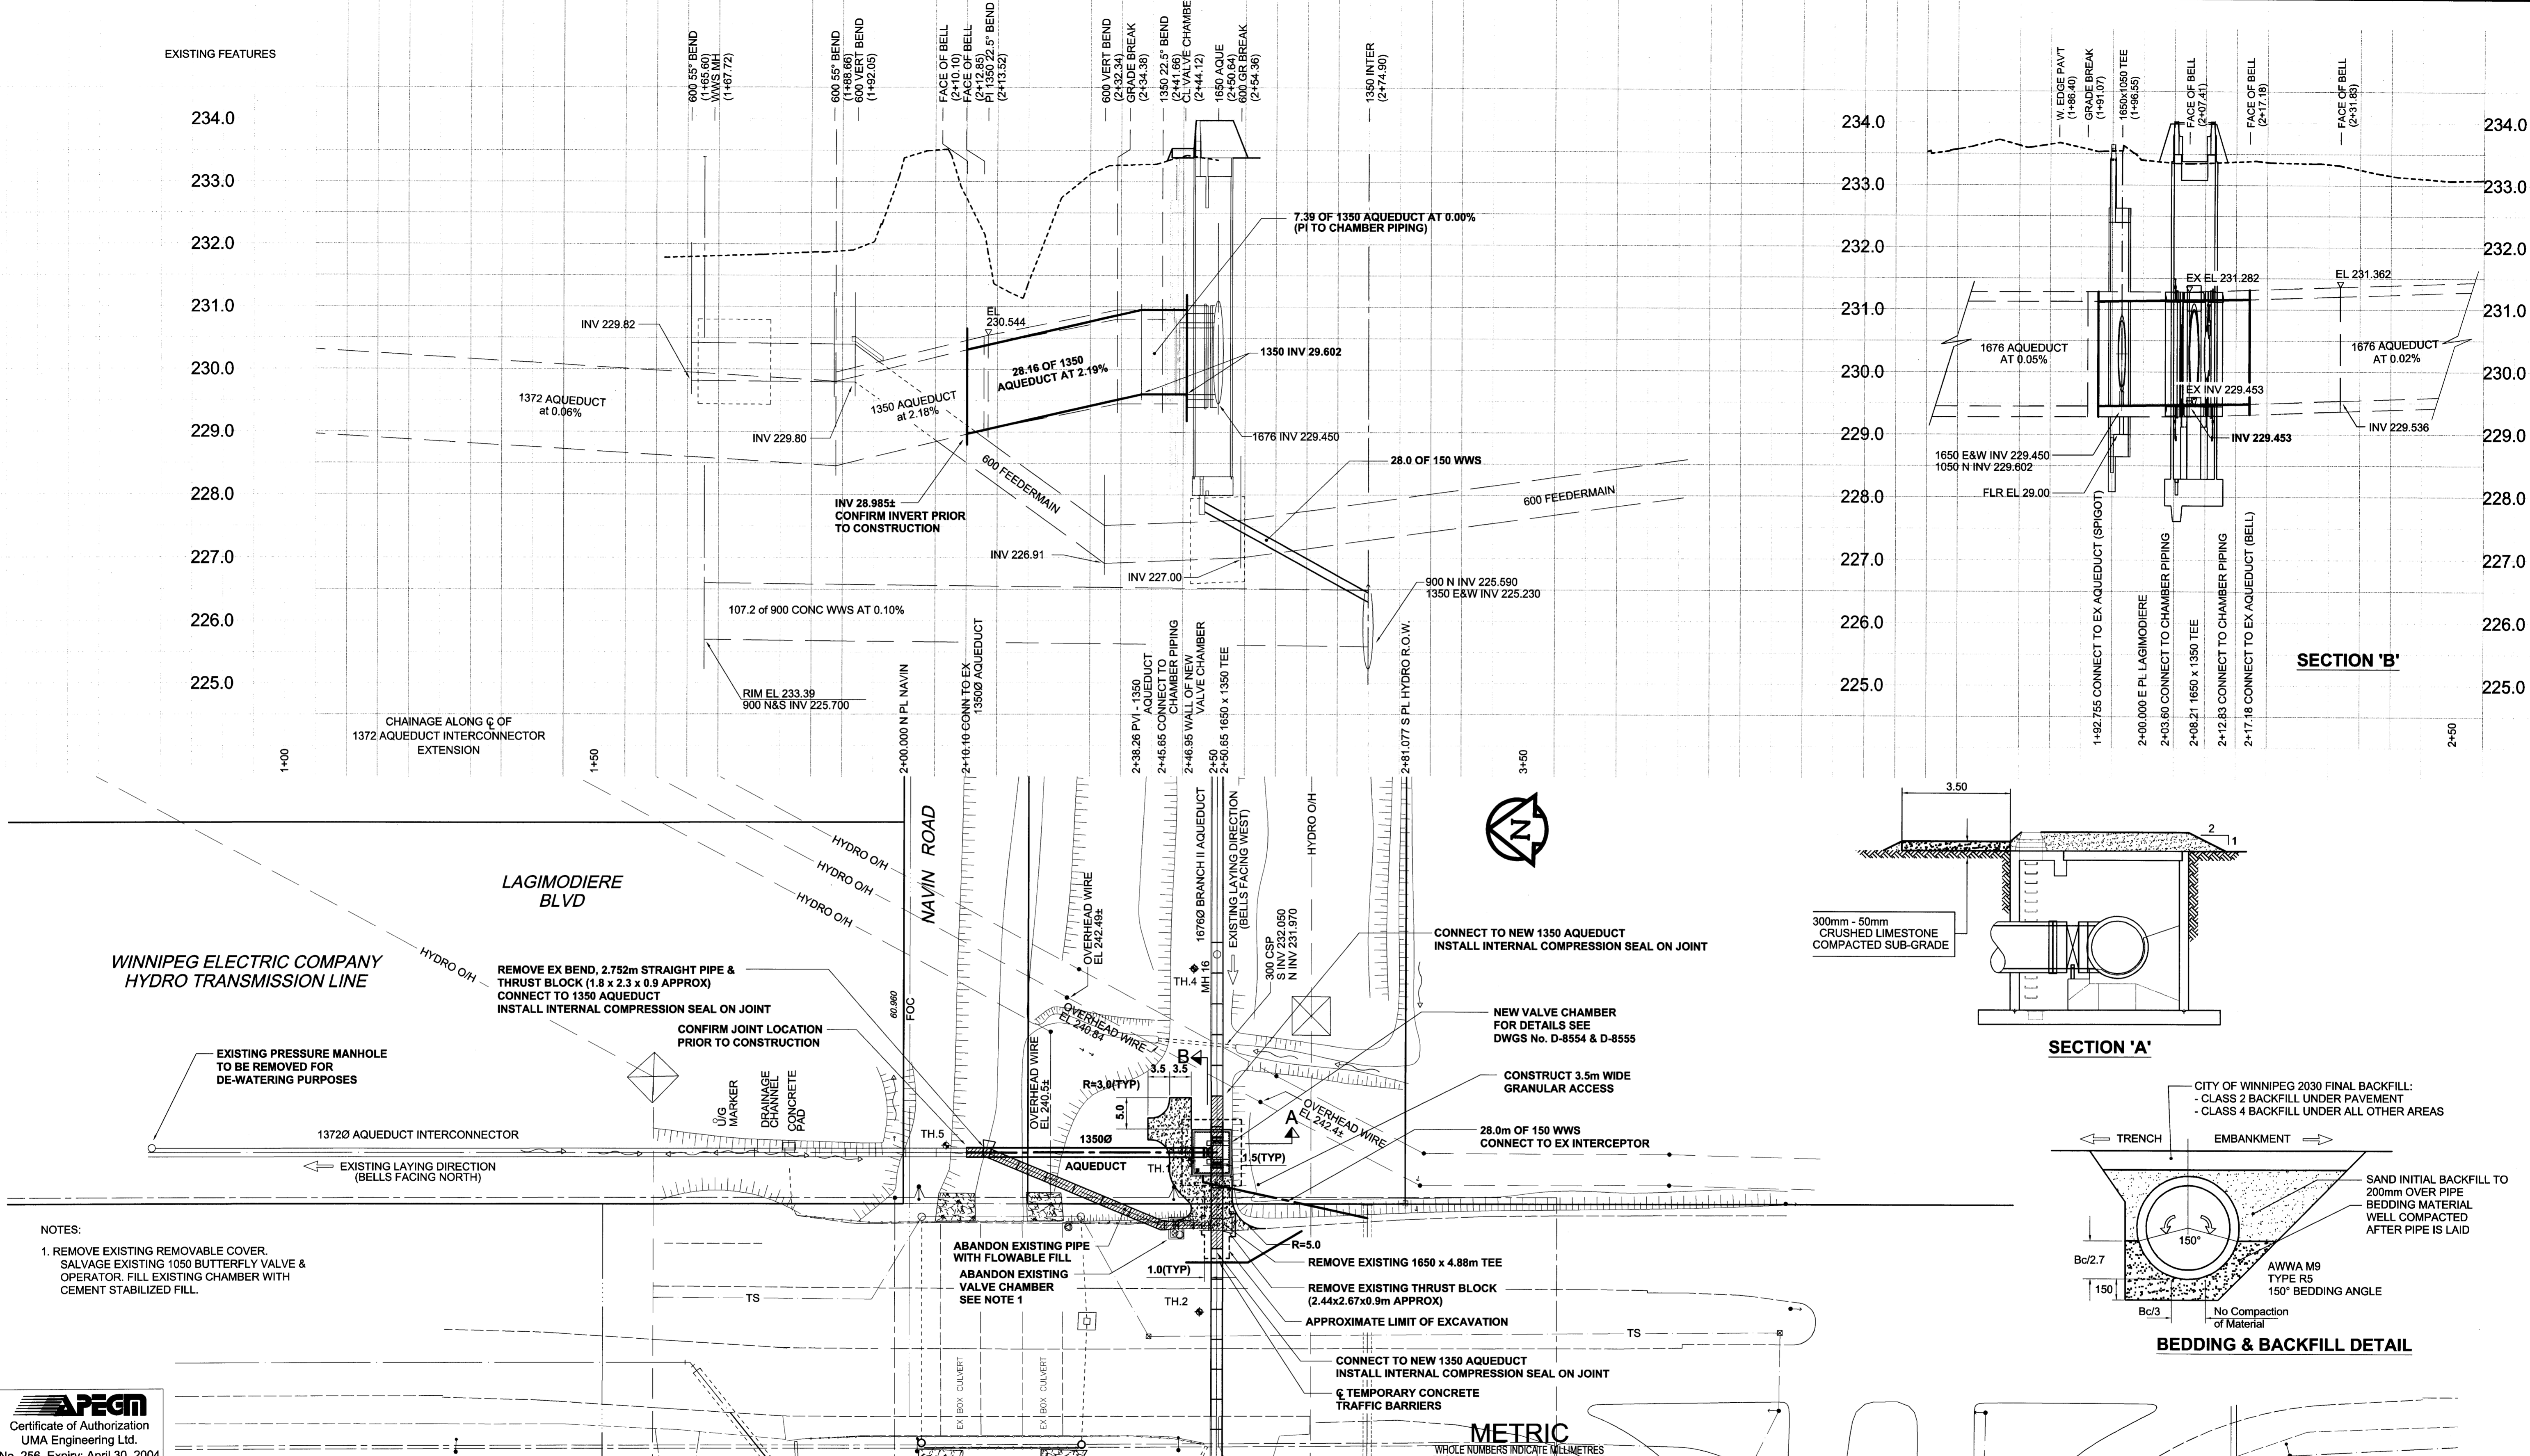

- NOTES:
1. REMOVE EXISTING REMOVABLE COVER. SALVAGE EXISTING 1050 BUTTERFLY VALVE & OPERATOR. FILL EXISTING CHAMBER WITH CEMENT STABILIZED FILL.

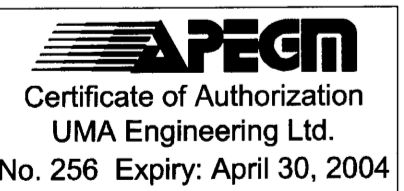

150 mm WM	WATERMAIN	150 mm WM	CURB STOP	150 mm WM	WATERMAIN	150 mm WM	LOCATION APPROVED
	HYDRANT		REDUCER		LAND DRAINAGE SEWER		UNDERGROUND STRUCTURES
	VALVE		COUPLING		WASTE WATER SEWER		DATE
	LAND DRAINAGE SEWER		HYDRO		PAVEMENT CROWN		SUPR. U/G STRUCTURES COMMITTEE
	WASTE WATER SEWER		MTS		GROUNDLINE		NOTE:
	MANHOLE		GAS				LOCATION OF UNDERGROUND STRUCTURES AS SHOWN ARE BASED ON THE BEST INFORMATION AVAILABLE. BUT NO GUARANTEE IS GIVEN THAT ALL EXISTING UTILITIES ARE SHOWN OR THAT THE GIVEN LOCATIONS ARE EXACT. CONFIRMATION OF EXISTENCE AND EXACT LOCATION OF ALL SERVICES MUST BE OBTAINED FROM THE INDIVIDUAL UTILITIES BEFORE PROCEEDING WITH CONSTRUCTION.
	CATCH BASIN		ASPHALT				
	CURB INLET		CONCRETE				
	CULVERT		LIP CURB				
	COMMUNITY MAILBOX		MODIFIED BARRIER CURB				
	SURVEY BAR		RAMP CURB				
	EXISTING						
	LEGEND - PLAN						
	LEGEND - PROFILE						

LOCATION APPROVED UNDERGROUND STRUCTURES

SUPR. U/G STRUCTURES DATE COMMITTEE


NOTE: LOCATION OF UNDERGROUND STRUCTURES AS SHOWN ARE BASED ON THE BEST INFORMATION AVAILABLE. BUT NO GUARANTEE IS GIVEN THAT ALL EXISTING UTILITIES ARE SHOWN OR THAT THE GIVEN LOCATIONS ARE EXACT. CONFIRMATION OF EXISTENCE AND EXACT LOCATION OF ALL SERVICES MUST BE OBTAINED FROM THE INDIVIDUAL UTILITIES BEFORE PROCEEDING WITH CONSTRUCTION.

NO.	REVISIONS	YYMMDD	BY

UMA
www.umagroup.com

2004 UMA ENGINEERING LTD. ALL RIGHTS RESERVED.

DESIGNED BY	MGM	CHECKED BY	
DRAWN BY	WJd	APPROVED BY	
HOR. SCALE	1:500	RELEASED FOR CONSTRUCTION	
VERT. SCALE	1:50	DATE	04/04/23

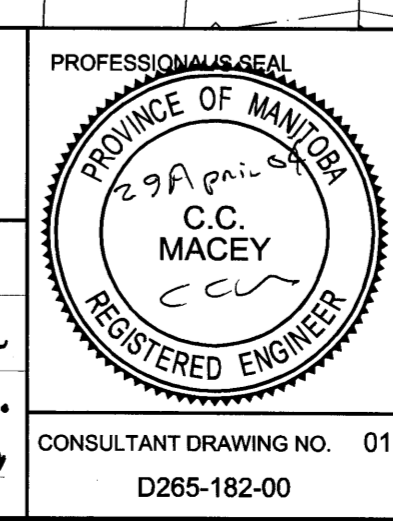

THE CITY OF WINNIPEG

Winnipeg

BRANCH II AQUEDUCT INTERCONNECTOR - VALVE CHAMBER

SITE PLAN AND PROFILES
LAGIMODIERE BLVD AT BISHOP GRANDIN BLVD

SHEET 1 OF 3
CITY DRAWING NUMBER
REV
D-8553

BID OPPORTUNITY 215-2004