


Address 185 KING STREET Project No. Description PARKADE FLOOR PLAN Sheet no. Date File Name 0185KG0P.DWG

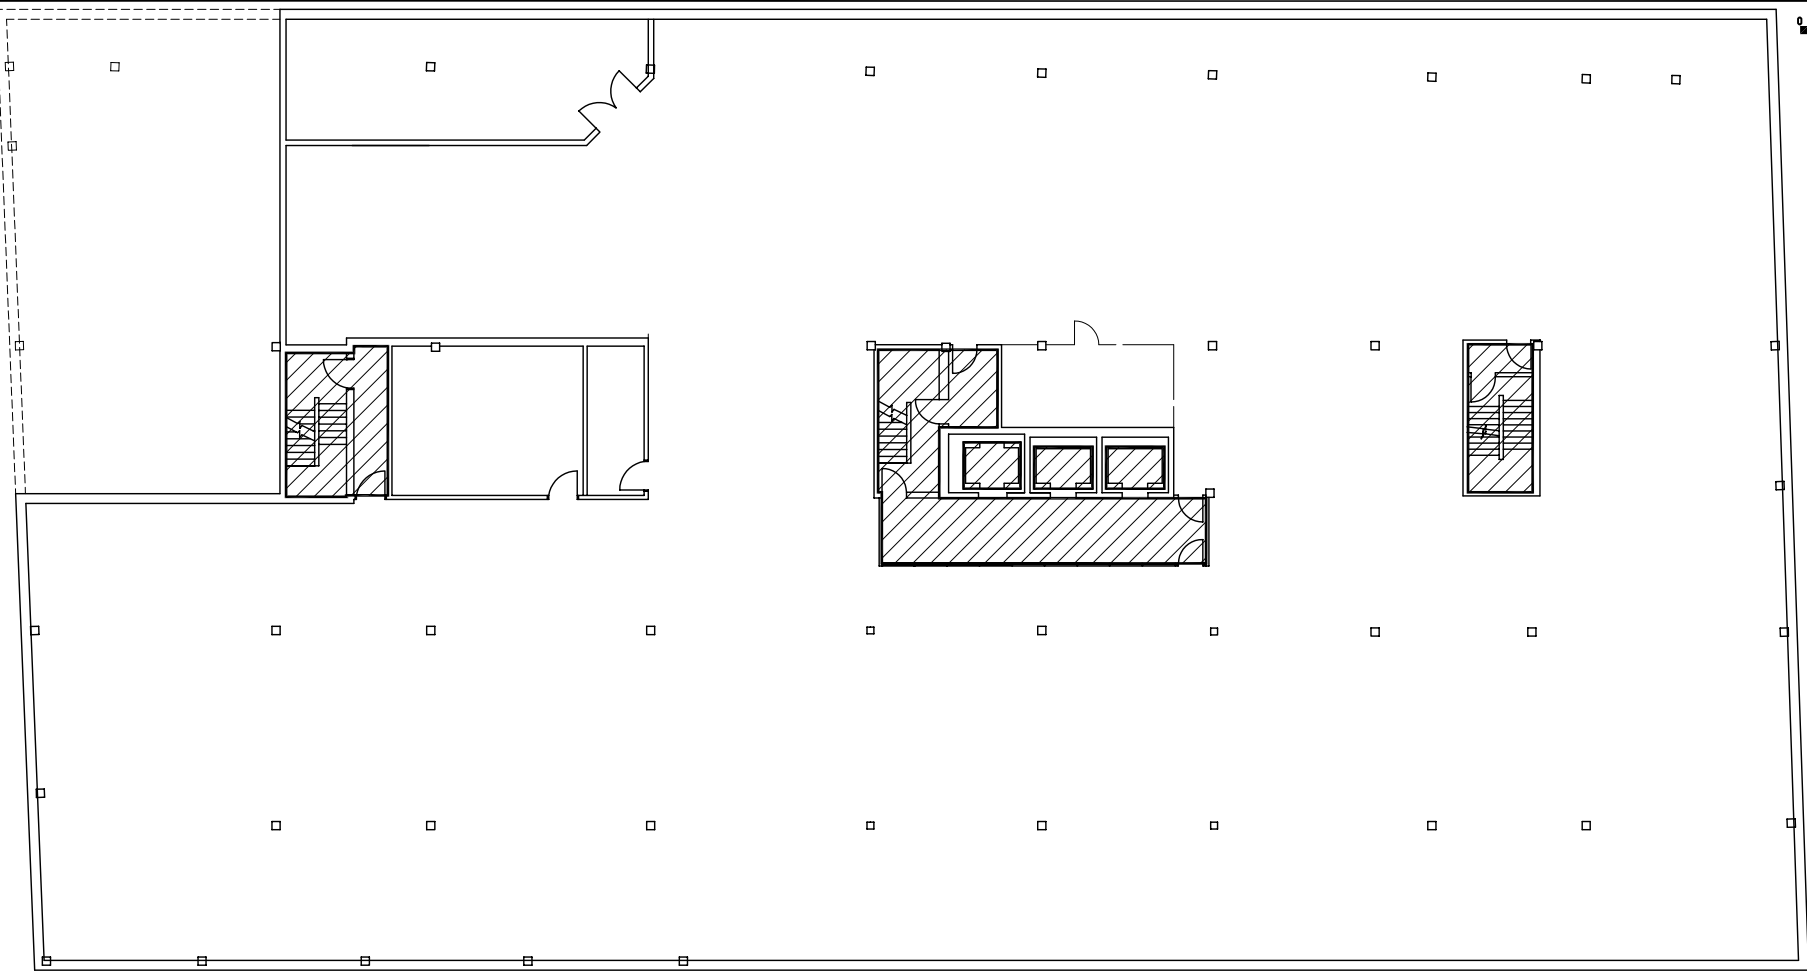

PARKADE FLOOR PLAN



AREA TO BE CLEANED 1006 SQUARE FEET

NO.	REVISION/DESCRIPTION	BY	DATE
SEALS			

DRAWN BY	CHECKED BY	APPROVED
DATE	USER APPROVAL	

THE CITY OF WINNIPEG
 PLANNING, PROPERTY &
 DEVELOPMENT DEPARTMENT
 300-65 GARRY ST. R3C 4K4

PROJECT
 MANDARIN BUILDING
 185 KING STREET

SHEET TITLE
 PARKADE
 FLOOR PLAN

SCALE	PROJECT NO	SHEET NO
N.T.S.		