



NOTES :

 

Address 7 PROVENCHER BLVD. Project No. Description MAIN FLOOR PLAN Sheet no. Date File Name 0227PV01.DWG

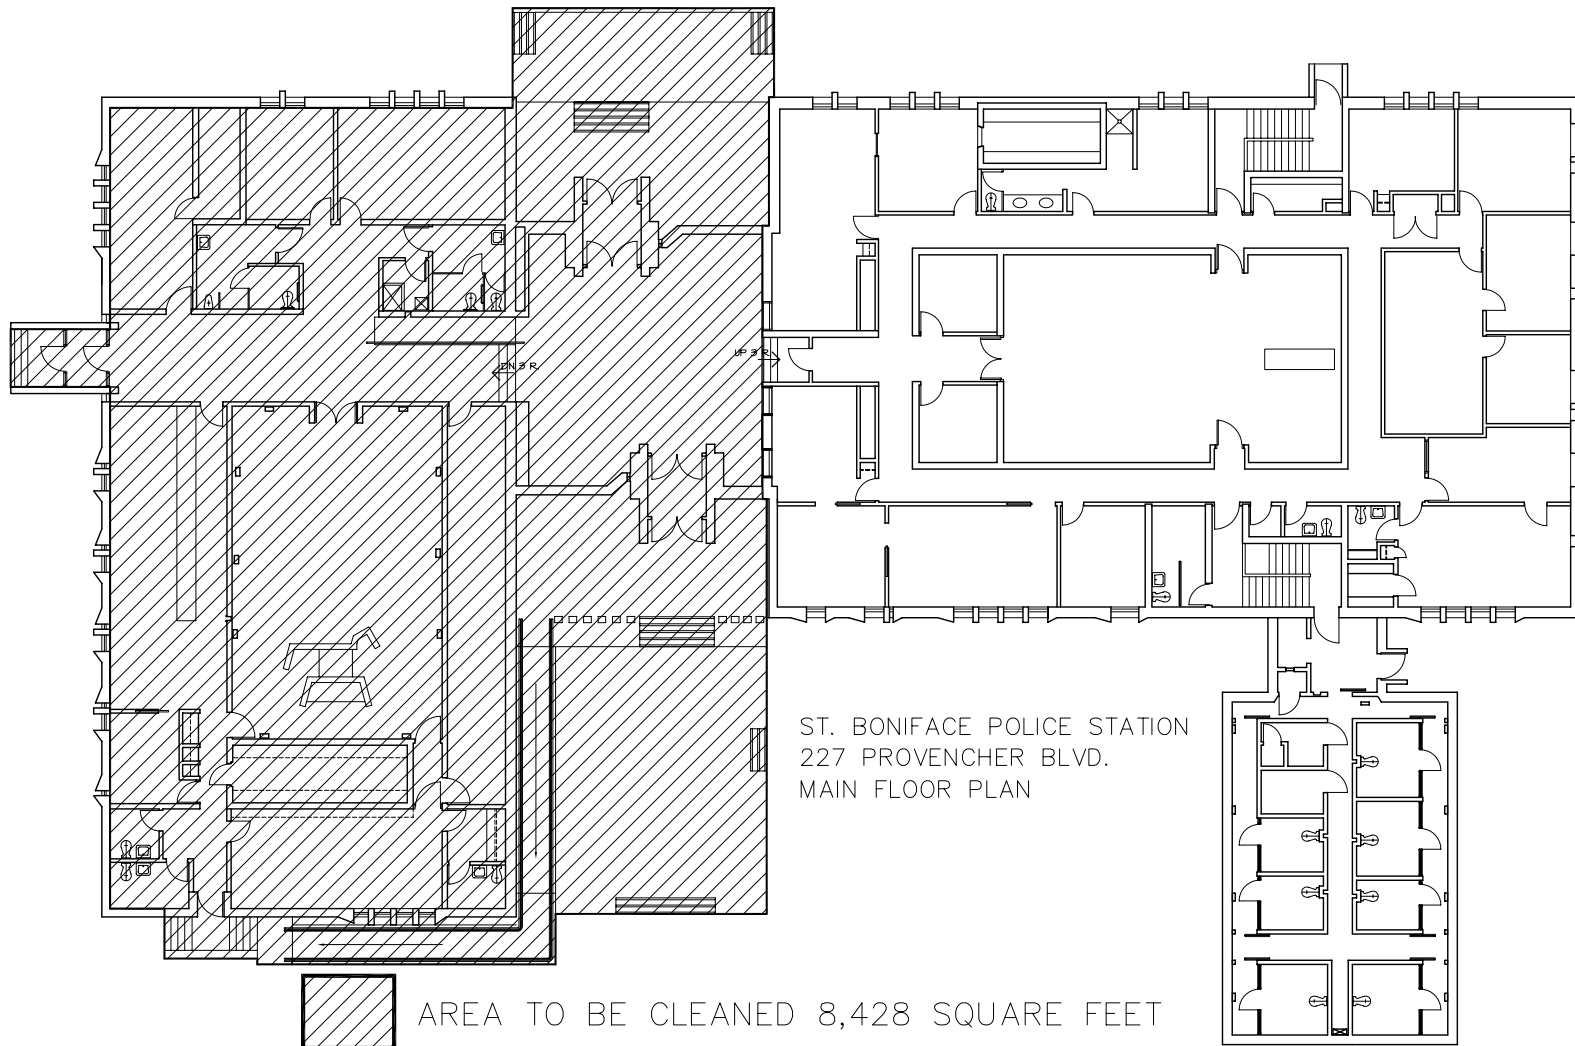

ST. BONIFACE POLICE STATION
227 PROVENCHER BLVD.
MAIN FLOOR PLAN

FLOOR PLAN UPDATED MAY 98

NO.	REVISION/DESCRIPTION	BY	DATE
SEALS			

DRAWN BY	CHECKED BY	APPROVED
DATE	USER APPROVAL	



ST. BONIFACE POLICE STATION
227 PROVENCHER BLVD.

SHEET TITLE
MAIN FLOOR PLAN

SCALE	PROJECT NO	SHEET NO
1/8" = 1'		