




FOR BUILDING FLOOR PLAN SEE 195 TECUMSEH

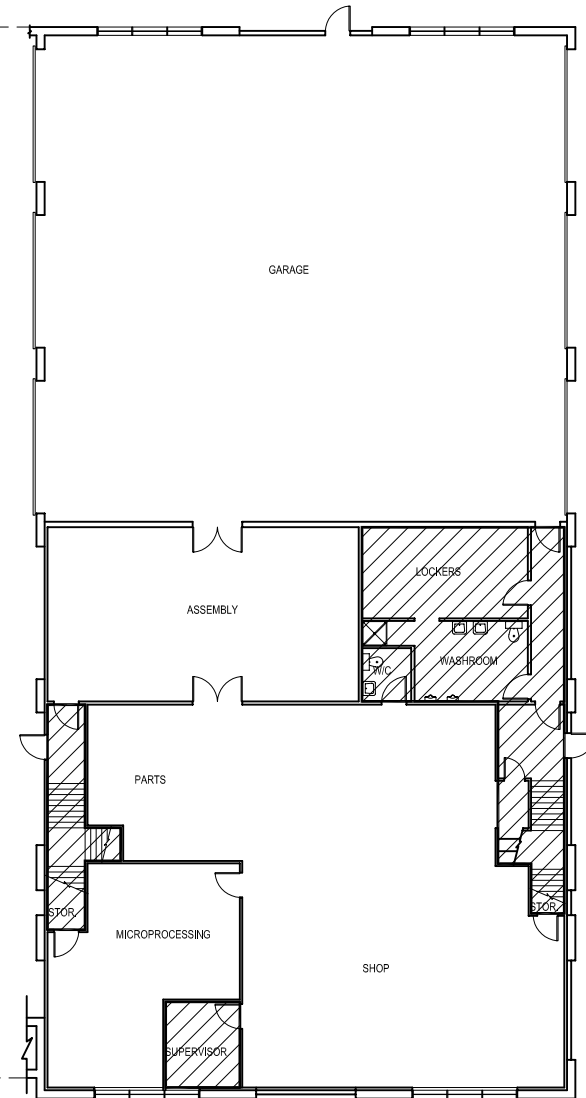

 925 TOTAL SQUARE FEET

821 ELGIN  
STREETS & TRANS. -SIGNALS OFFICE

DRAWN BY	CHECKED BY	APPROVED
DATE	USER APPROVAL	



PROJECT  
821 ELGIN  
STREETS & TRANS. -SIGNALS OFFICE

SHEET TITLE  
MAIN FLOOR PLAN

SCALE 1/8"=1'-0"	PROJECT #	SHEET # A-1
---------------------	-----------	----------------