



SEE 195 TECUMSEH FOR THIS FLOOR PLAN

821 ELGIN  
STREETS & TRANS. SIGNALS OFFICE  
SECOND FLOOR

 3,023 TOTAL SQUARE FEET

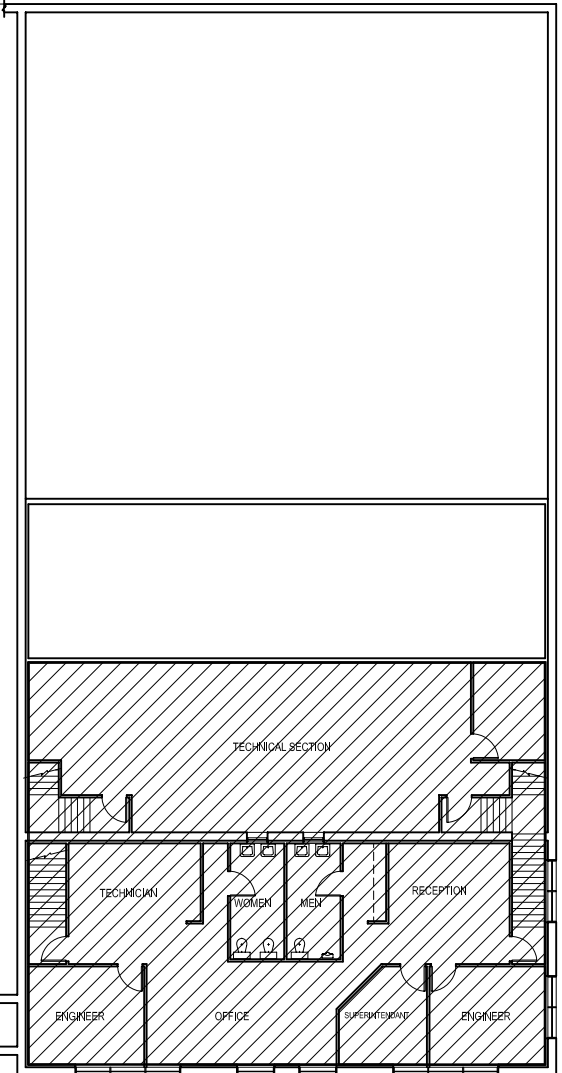

DRAWN BY	CHECKED BY	APPROVED
DATE	USER APPROVAL	
 THE CITY OF WINNIPEG CIVIC ACCOMMODATIONS 3-85 GARRY STREET ST. R3C #44		
PROJECT		
821 ELGIN		
STREETS & TRANS. SIGNALS OFFICE		
SHEET TITLE		
SECOND FLOOR PLAN		
SCALE	PROJECT NO	SHEET NO
1/8"=1'-0"		A-2
		0821EG02.DWG