




Address 849 RAVELSTON BLDG. F. Project No. Description 849 RAVELSTON BLDG. F. MAIN FLOOR PLAN Sheet no. A-1 Date JUNE /94 File Name 0849RA01.DWG

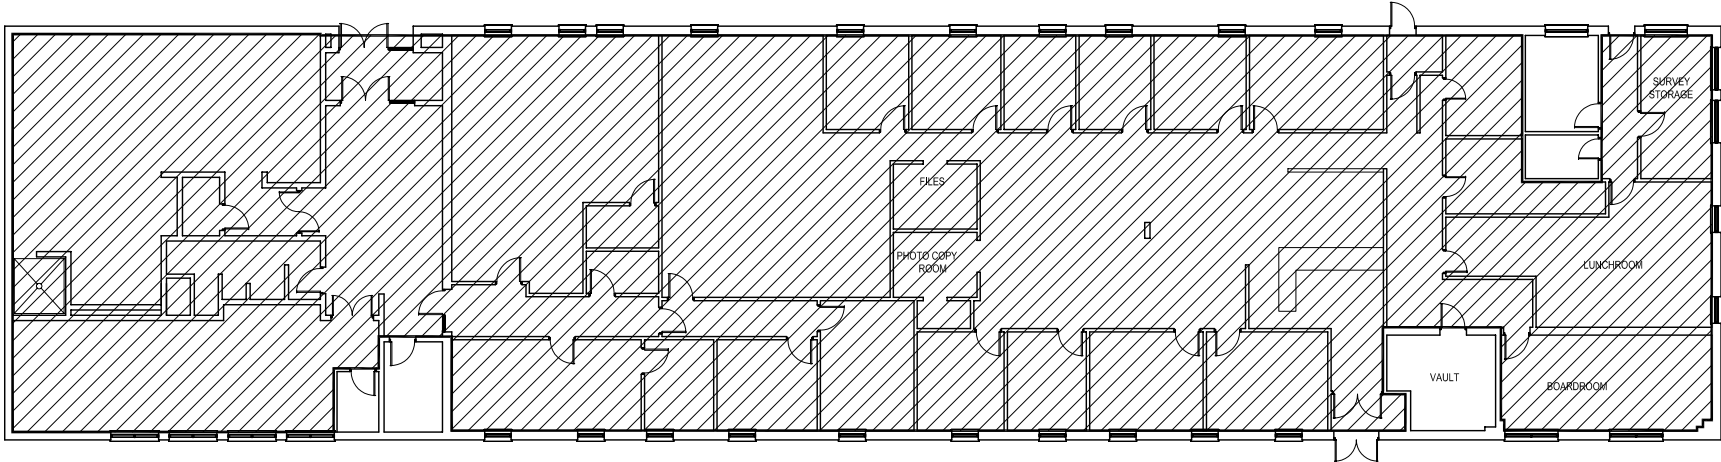

MAIN FLOOR PLAN



AREA TO BE CLEANED 10,098 SQUARE FEET

849 RAVELSTON BUILDING "F"

FLOOR PLAN UPDATED MAR98

NO.	REVISION/DESCRIPTION	BY	DATE

SEALS

DRAWN BY	CHECKED BY	APPROVED

THE CITY OF WINNIPEG
 CIVIC BUILDINGS DEPARTMENT
 400-180 KING ST. R3B 3G8

849 RAVELSTON BUILDING "F"

SHEET TITLE
MAIN FLOOR PLAN

SCALE	PROJECT NO	SHEET NO
1:100		A-1