



Address 1168 DAKOTA STREET Project No. Description MAIN FLOOR PLAN Sheet no. Date JULY12/94 File Name 1168DK01.DWG

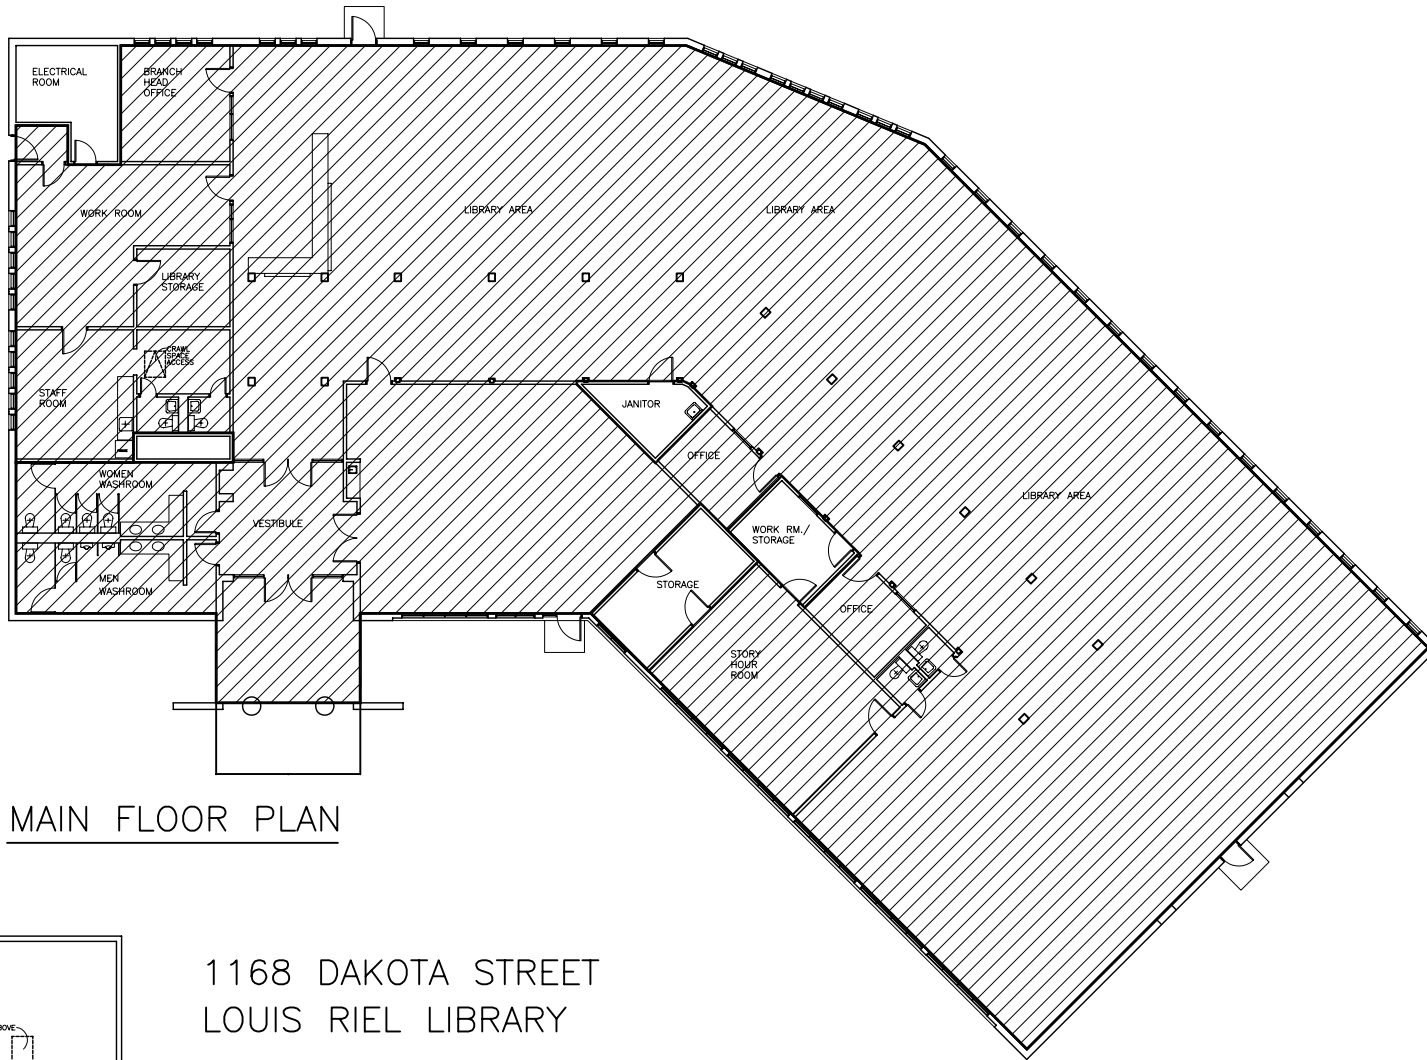

MAIN FLOOR PLAN

1168 DAKOTA STREET
LOUIS RIEL LIBRARY

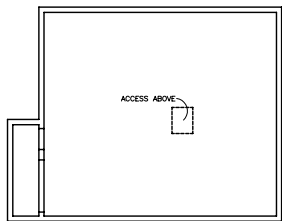

CRAWL SPACE PLAN



AREA TO BE CLEANED 12,244 SQUARE FEET

NO.	REVISION/DESCRIPTION	BY	DATE
SEALS			

FLOOR PLAN NOT SITE CHECKED

DRAWN BY	CHECKED BY	APPROVED
MMK		

DATE JULY12/94 USER APPROVAL

THE CITY OF WINNIPEG
PLANNING, PROPERTY
AND DEVELOPMENT DEPARTMENT
300-65 GARRY STREET

PROJECT

1168 DAKOTA STREET
LOUIS RIEL LIBRARY

SHEET TITLE

MAIN FLOOR PLAN

SCALE	PROJECT NO	SHEET NO
1 : 100		