


Address 2724 PEMBINA HIGHWAY Project No. Description MAIN FLOOR PLAN Sheet no. Date File Name 2724PB01.DWG

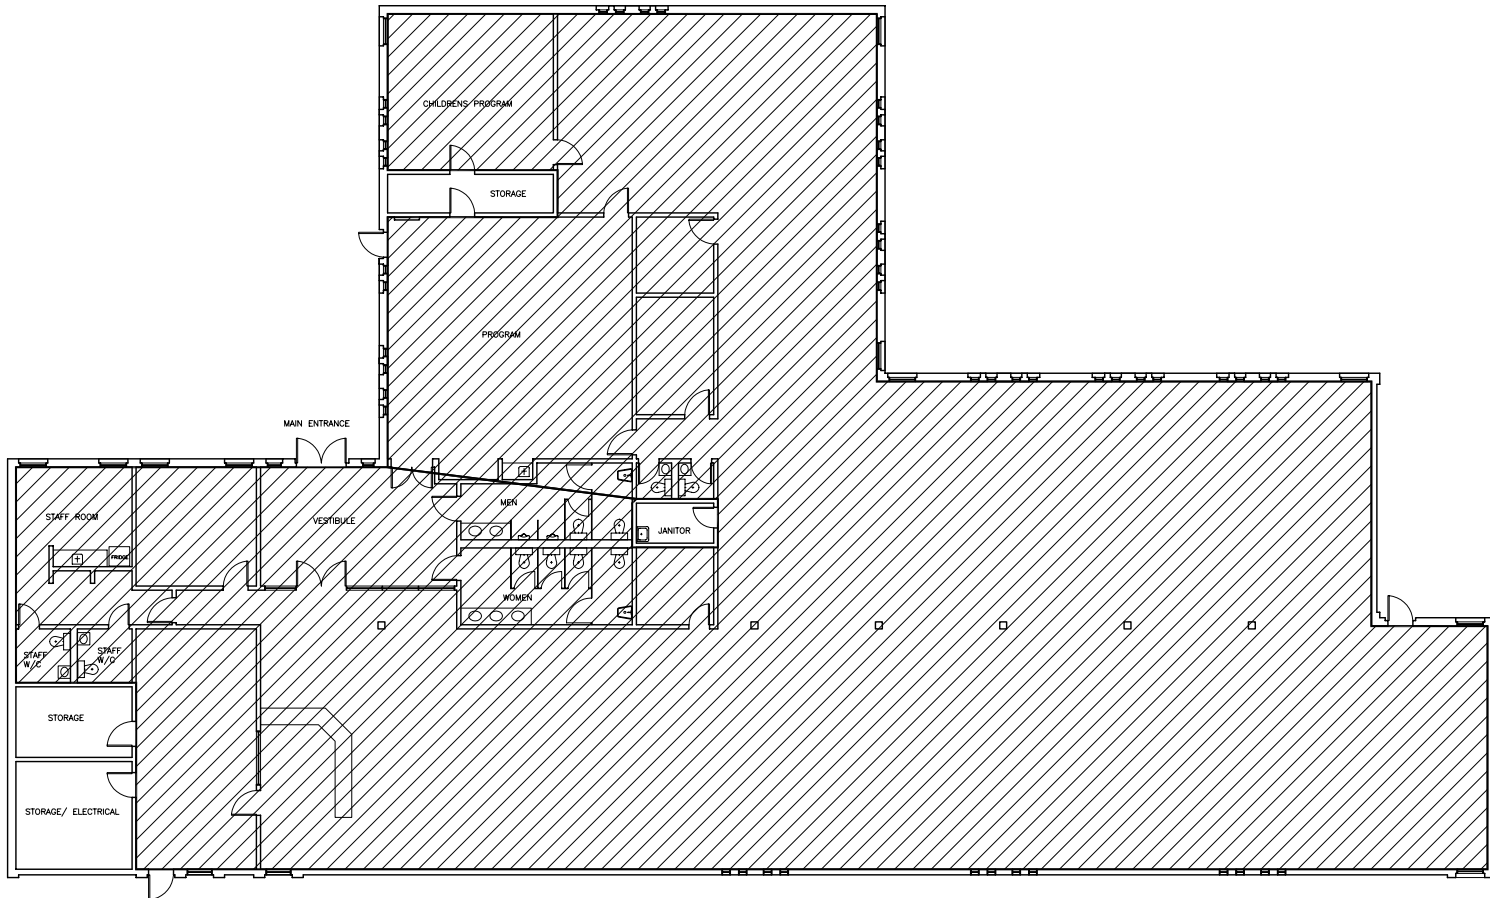

AREA TO BE CLEANED 11,680 SQUARE FEET

MAIN FLOOR PLAN

SOUTH FORT GARRY LIBRARY
2724 PEMBINA

FLOOR PLAN UPDATED MAR 4/98

| NO. | REVISION/DESCRIPTION | BY | DATE |
|-------|----------------------|----|------|
| SEALS | | | |

| DRAWN BY | CHECKED BY | APPROVED |
|----------|---------------|----------|
| DATE | USER APPROVAL | |



SOUTH FORT GARRY LIBRARY
2724 PEMBINA

SHEET TITLE
MAIN FLOOR PLAN

| SCALE | PROJECT NO | SHEET NO |
|--------------|------------|----------|
| 1/8" = 1'-0" | | |