


4TH FLOOR PLAN

SCALE: N.T.S.

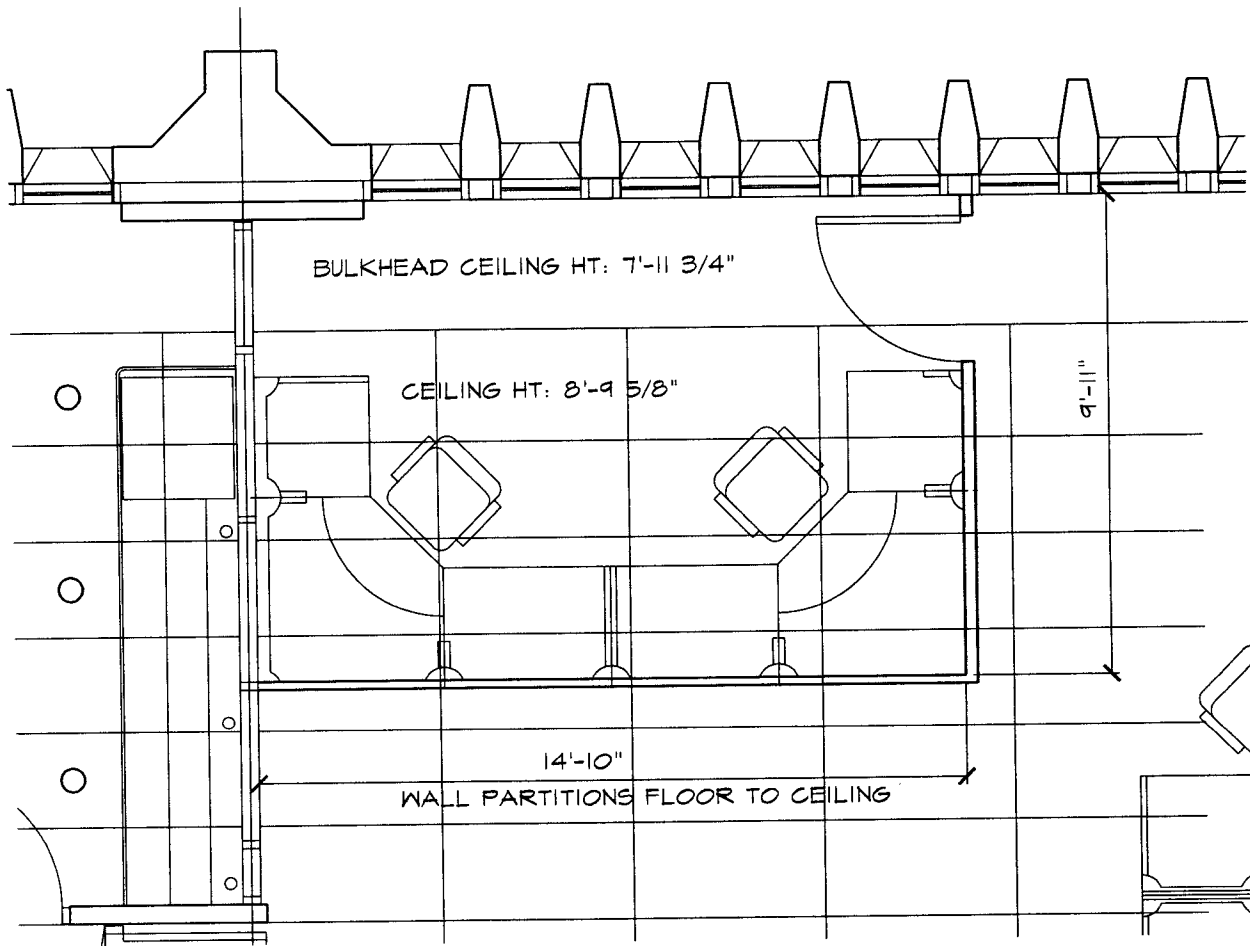

PARTIAL 4TH FLOOR PLAN

SCALE: 1/8" = 1'-0"

PRELIMINARY
NOT TO BE USED FOR CONSTRUCTION

 CITY OF WINNIPEG PLANNING, PROPERTY & DEVELOPMENT DEPARTMENT CIVIC ACCOMMODATIONS DIVISION 300-65 GARRY STREET R3C 4K4	PROJECT PUBLIC SAFETY BUILDING 911 Emergency Dispatch Office 151 Princess St		SHEET TITLE PARTIAL 4th FLOOR PLAN NEW OFFICE LAYOUT	
	DRAWN BY RKL	CHECKED BY	APPROVED BY	DATE 2004.05.10 eFILE 2004068A1 .dwg
				SHEET NO. A-1