


2000Wx200D Concrete Curb, c/w
10M Reinforcing Steel

Double Soldier Course, Endicott Paver,
Full Module Brick, colour: Manganese
Ironspot


Concrete, ground finish

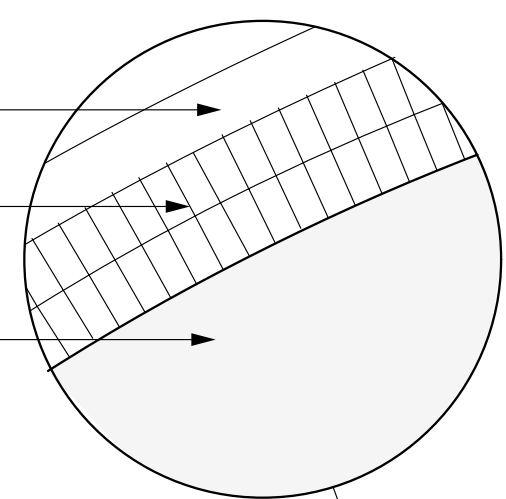



2000Wx200D Concrete Curb, c/w
10M Reinforcing Steel

Double Soldier Course, Endicott Paver,
Full Module Brick, colour: Manganese
Ironspot

Paving Field, Endicott Paver, Full Module
Brick, Herringbone Pattern colour:
Manganese Ironspot

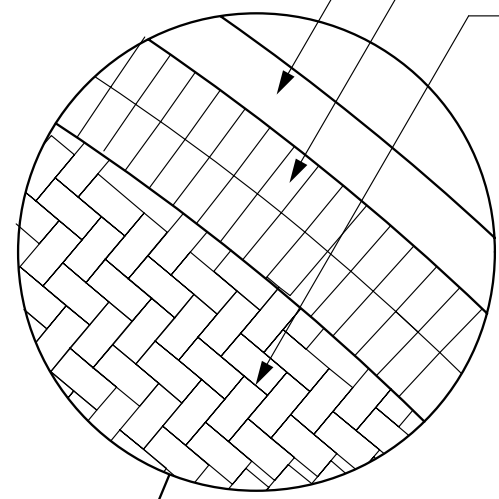

Granular Path Shall Follow Grade of
Existing Path

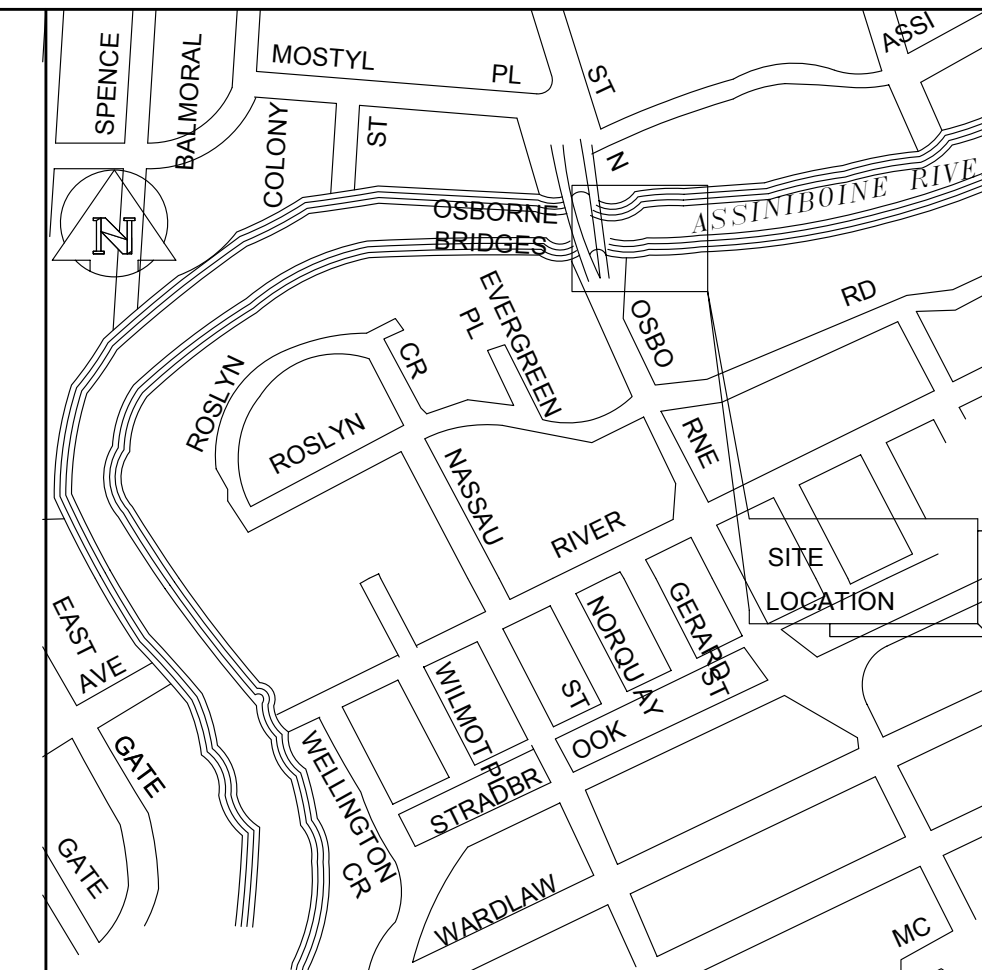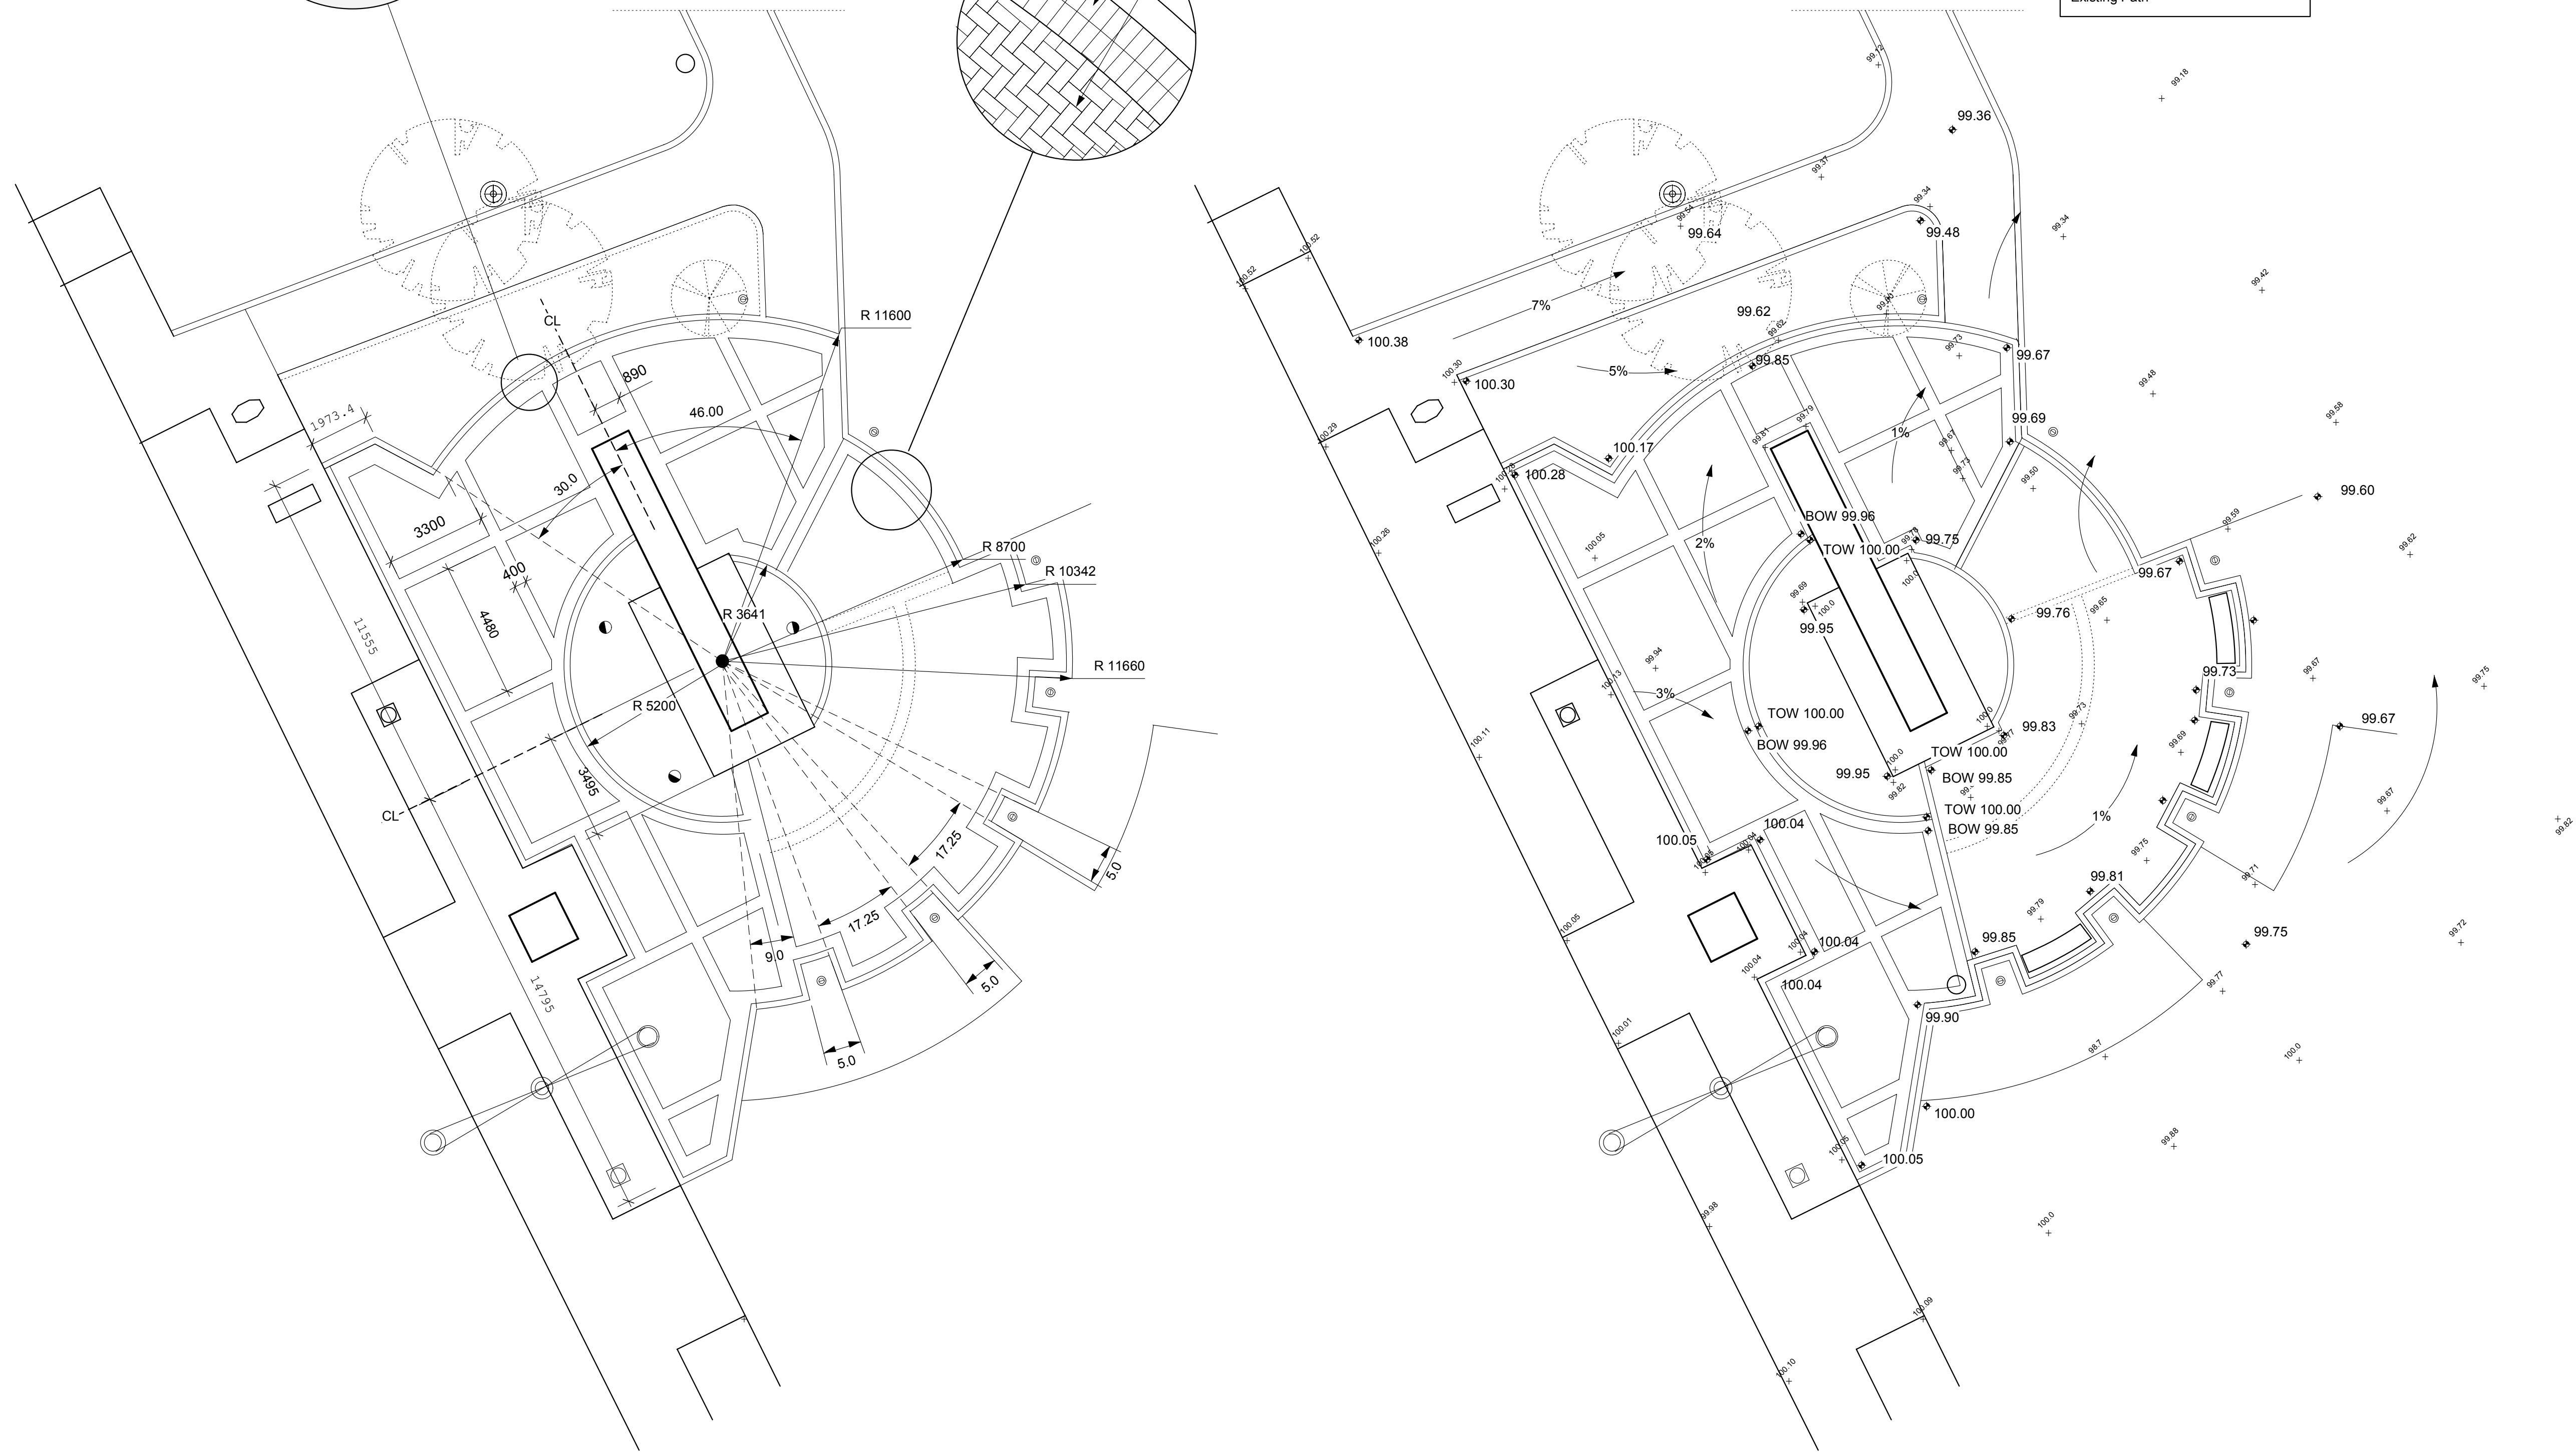

KEY PLAN

NO.	D / M / Y	DESCRIPTION	BY
-----	-----------	-------------	----

REVISIONS / ISSUE

A. SECTION LETTER OR DETAIL NUMBER
B. DRAWING WHERE SECTION OR DETAIL IS DRAWN
OR
DRAWING WHERE SECTION OR DETAIL
WAS INDICATED
— SECTION OR DETAIL SHOWN ON
SAME DRAWING

SCATLIFF + MILLER + MURRAY
landscape architecture urban design golf course architecture
8th floor 44 process street, winnipeg, mb., r3b 1x2, tel: 204 943 4144 fax: 204 943 4120

CLIENT:
CITY OF WINNIPEG
Property, Planning and Development Dept.

PROJECT:
GERALD LYNCH PARK - SITE REDEVELOPMENT

DWG. DESCRIPTION:
LAYOUT AND GRADING PLAN

LANDSCAPE ARCHITECT'S STAMP	DESIGNED BY: D.M. / M-BP	DRAWN BY: D.M. / M-B.P.
	CHECKED:	CHECKED:
	APPROVED: D.M.	
SCALE: AS SHOWN	DATE: June 10, 2004	
SMM DWG NO. OR FILE REFERENCE		L3

CLIENT DWG. NO.	REV:
	0

FOR BIDDING PURPOSES ONLY

1 Layout Plan
L3 Scale: 1:125

2 Grading Plan
L3 Scale: 1:125