


SCALE 3/4" = 1'-0"

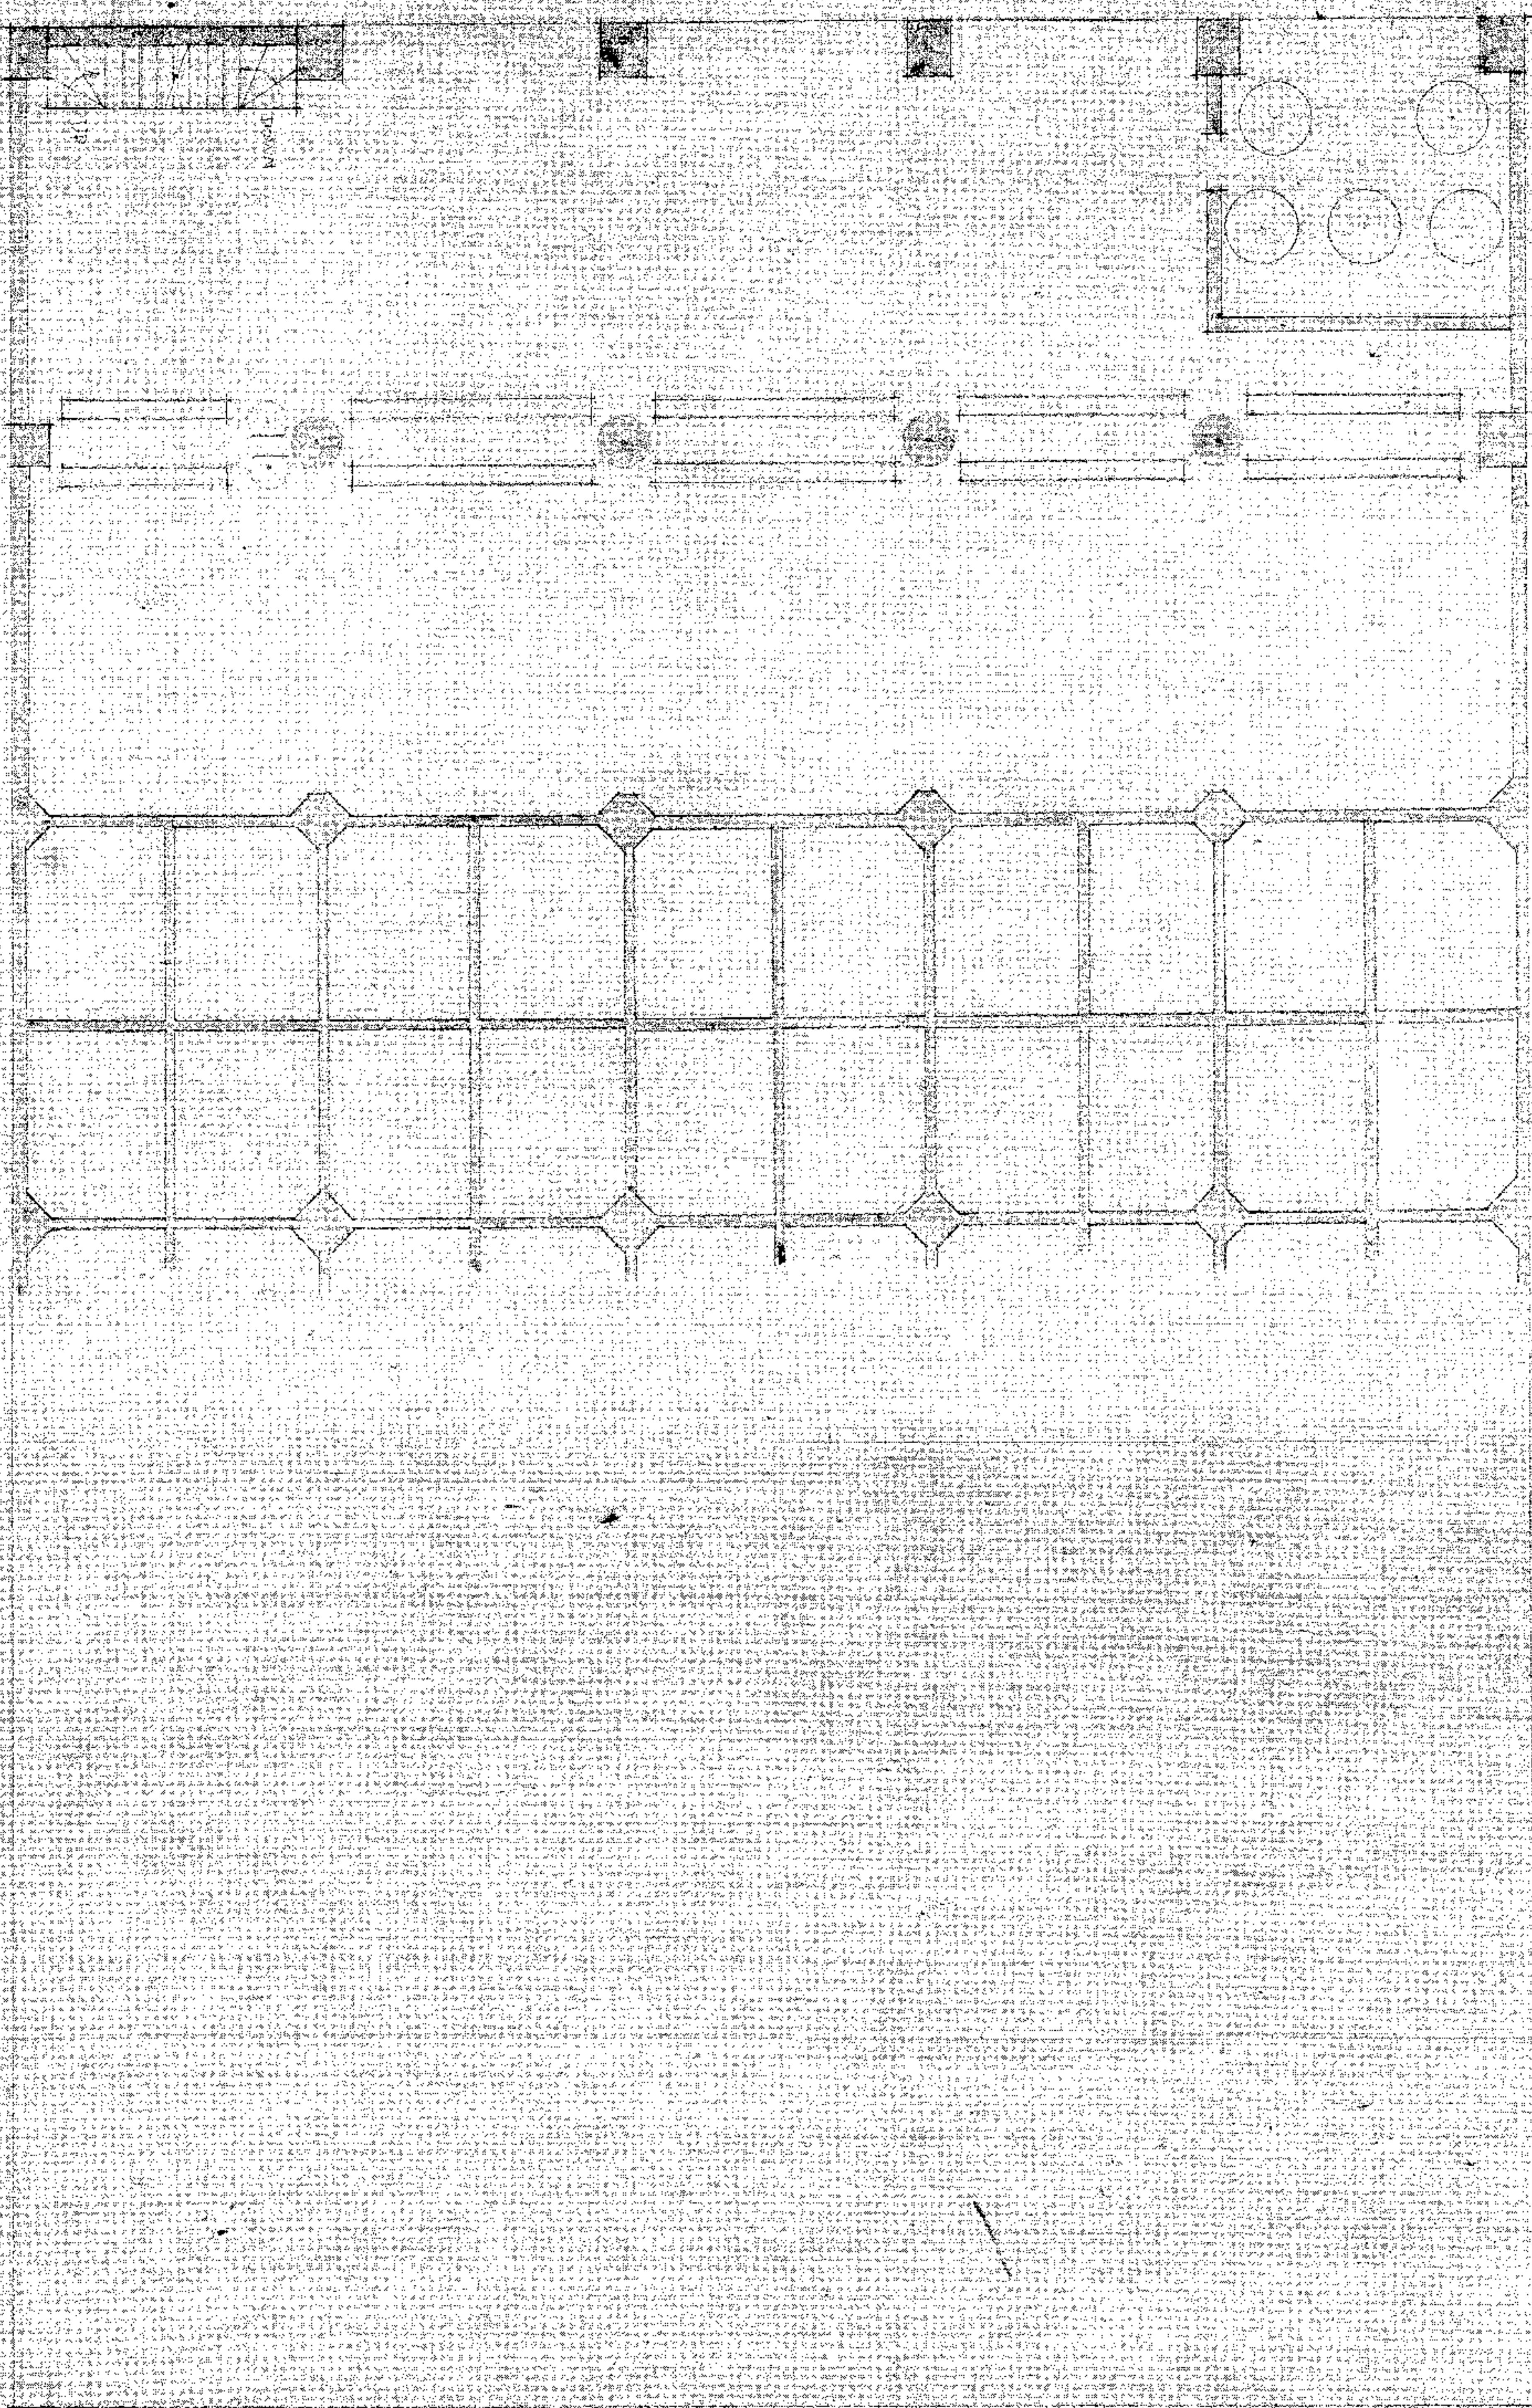

FIFTH FLOOR PLAN

CONVEYOR MILL &
LIMB

NEW CLEANING HOUSE

MINISTER MILL

