




1  
FRAMING PLAN - MECHANICAL ROOM FLOOR  
1 : 50  
- T.O. STEEL ELEV. 236.907 U/N

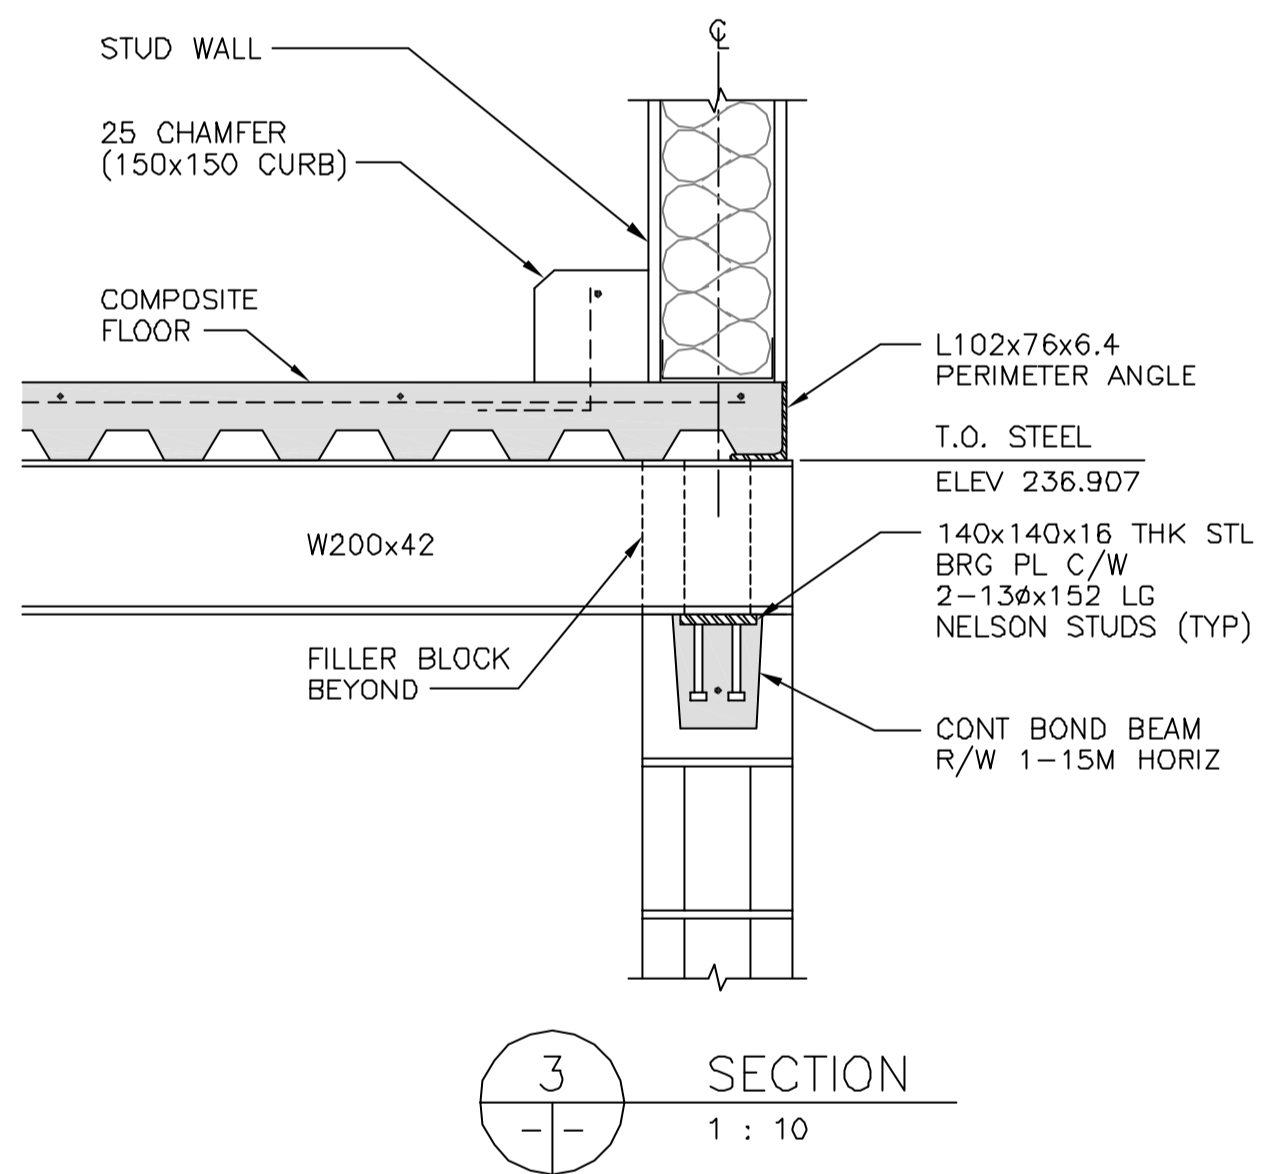


3 SECTION  
1 : 10

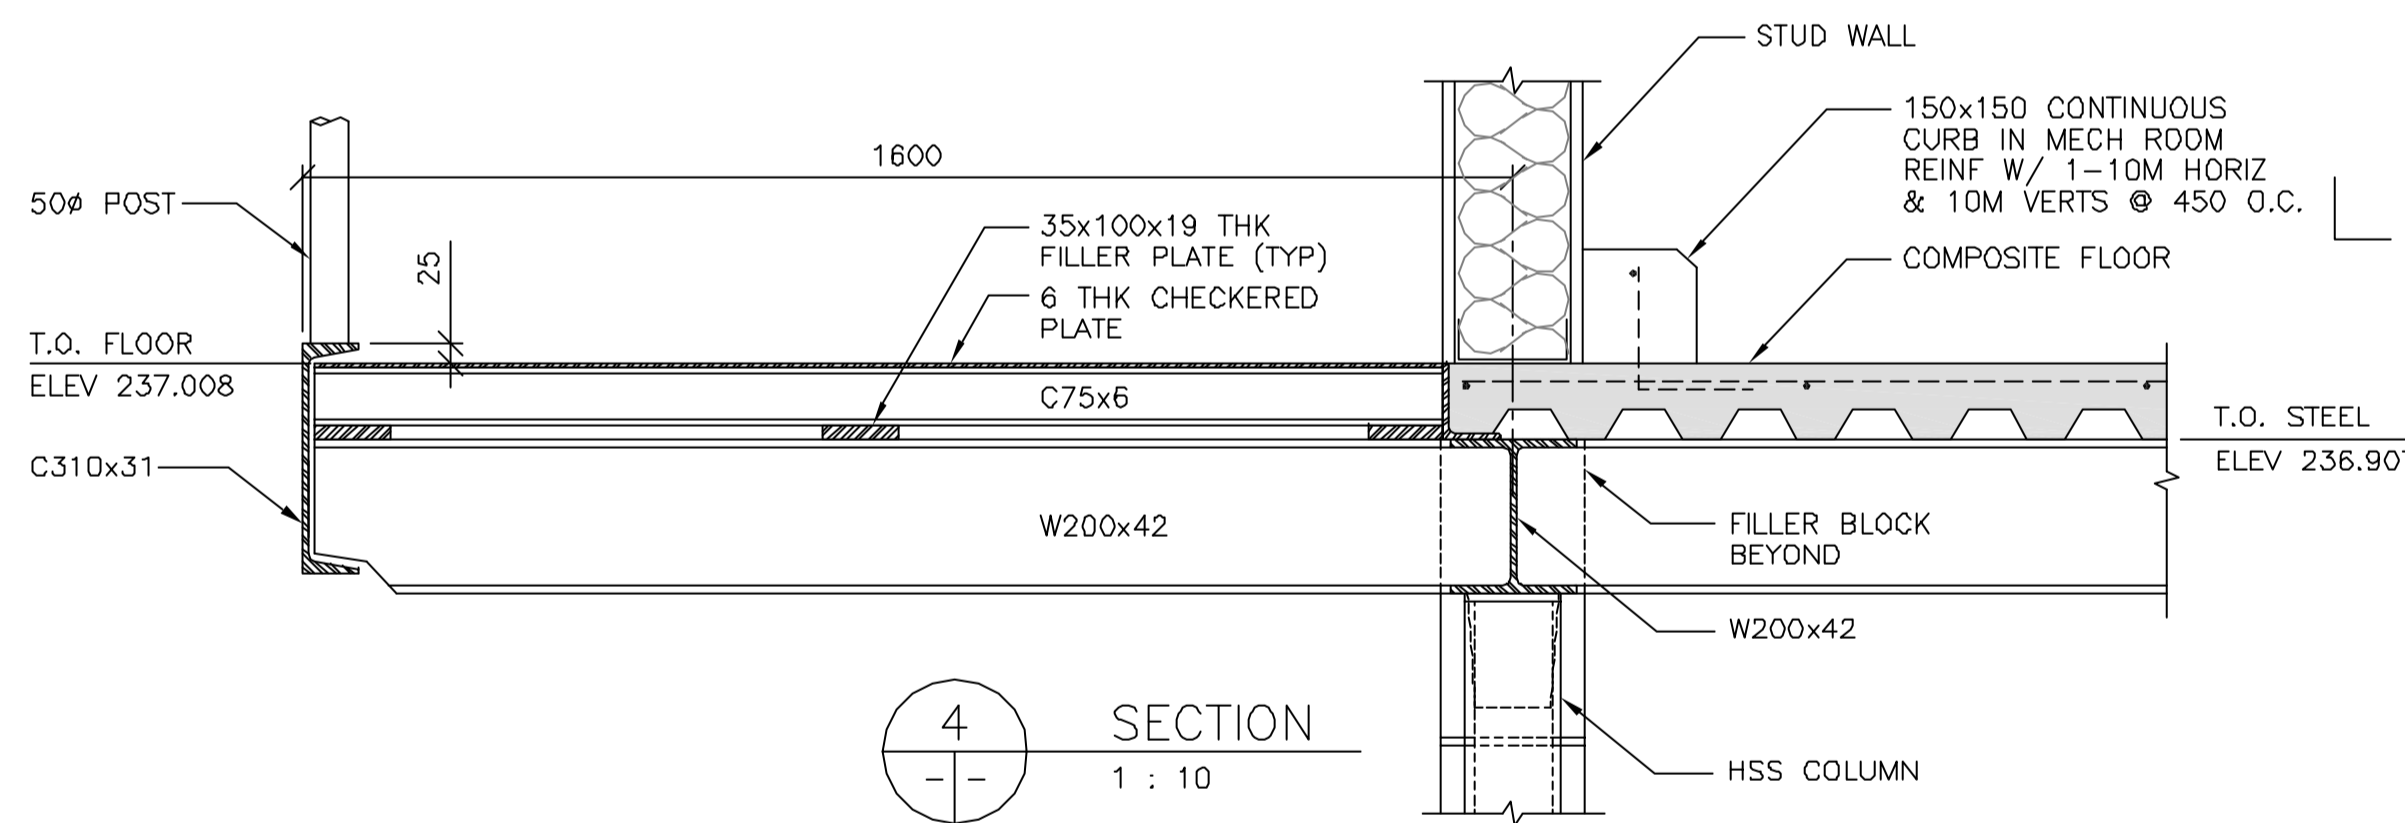


4 SECTION  
1 : 10

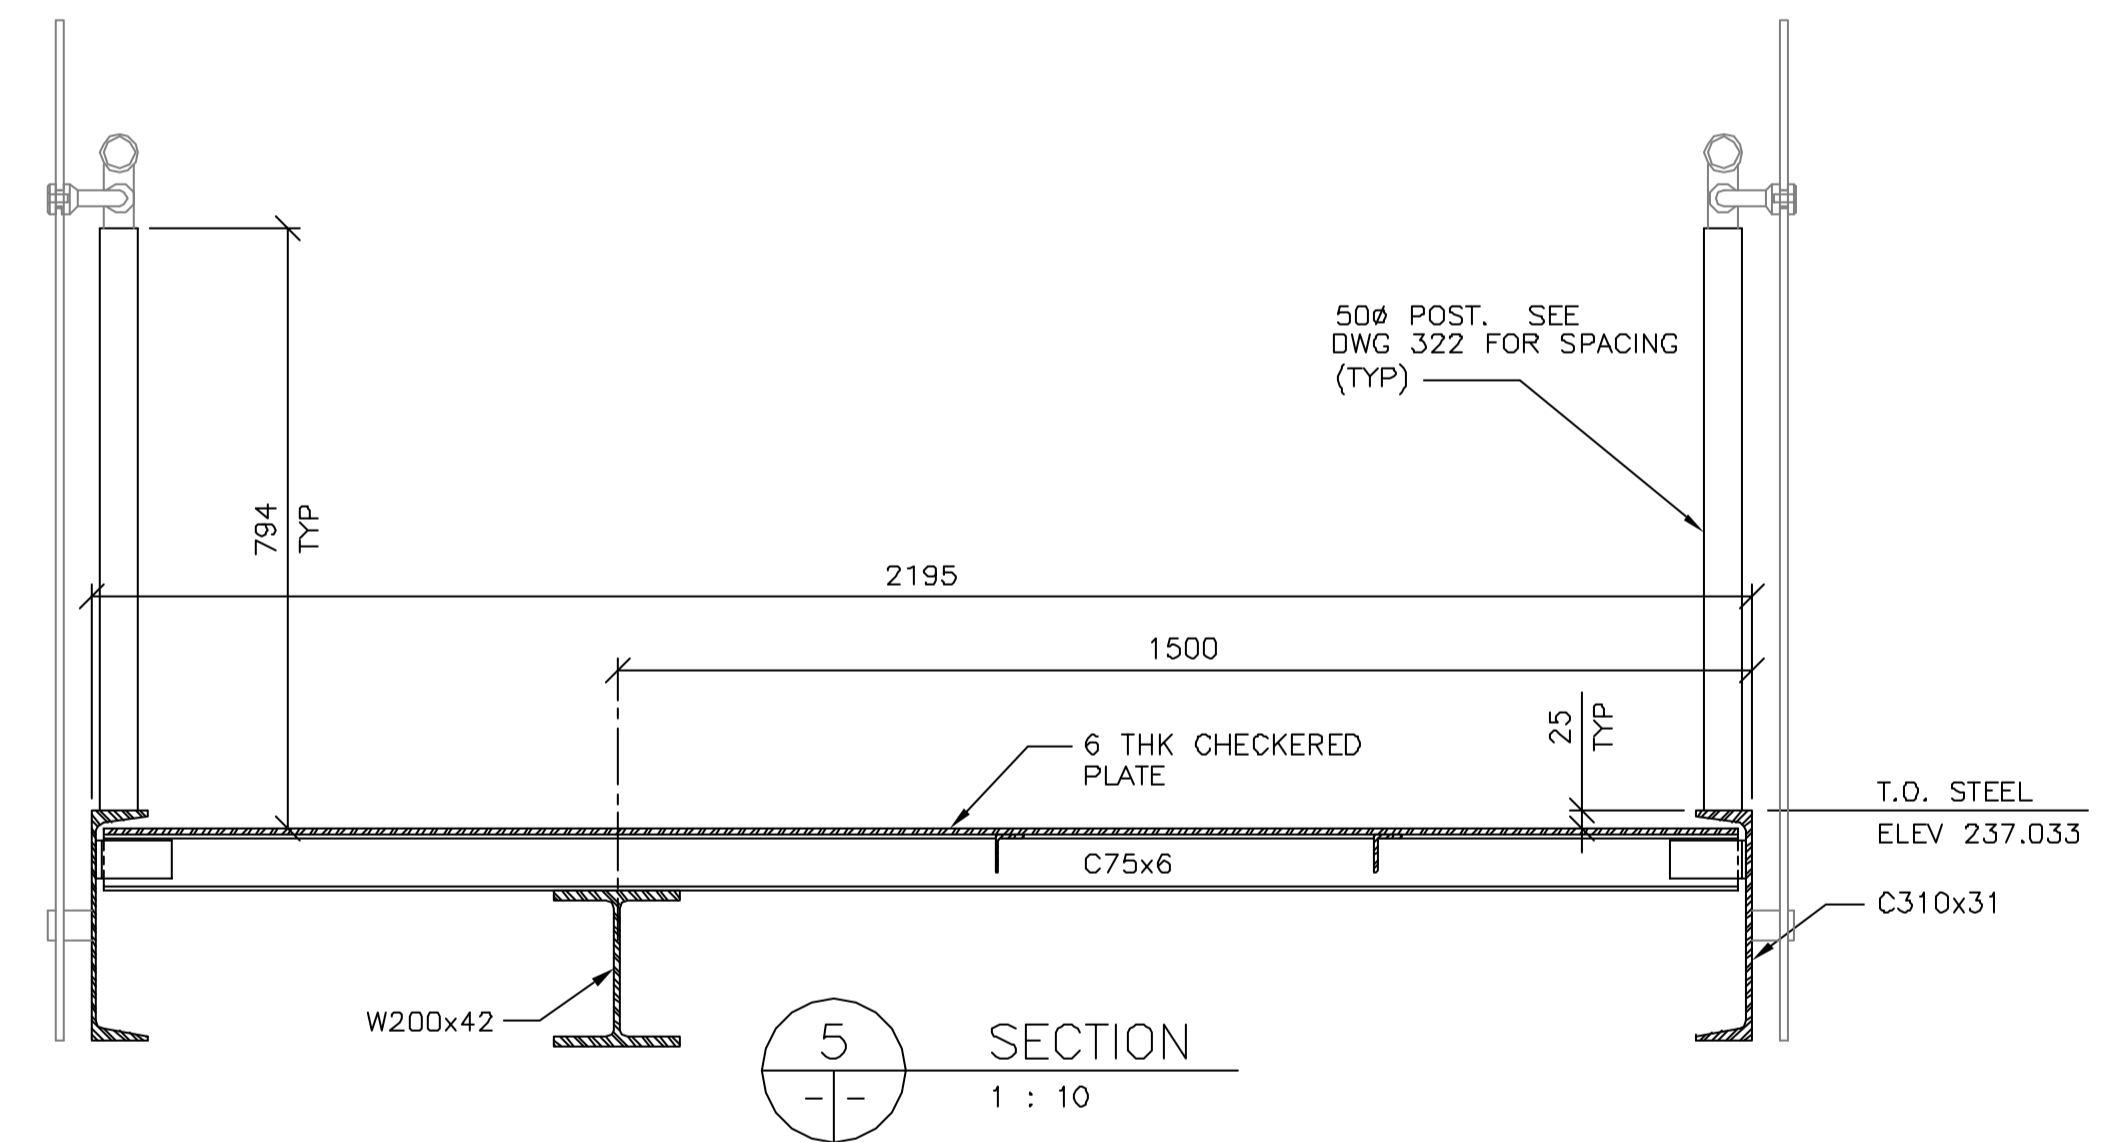


5 SECTION  
1 : 10

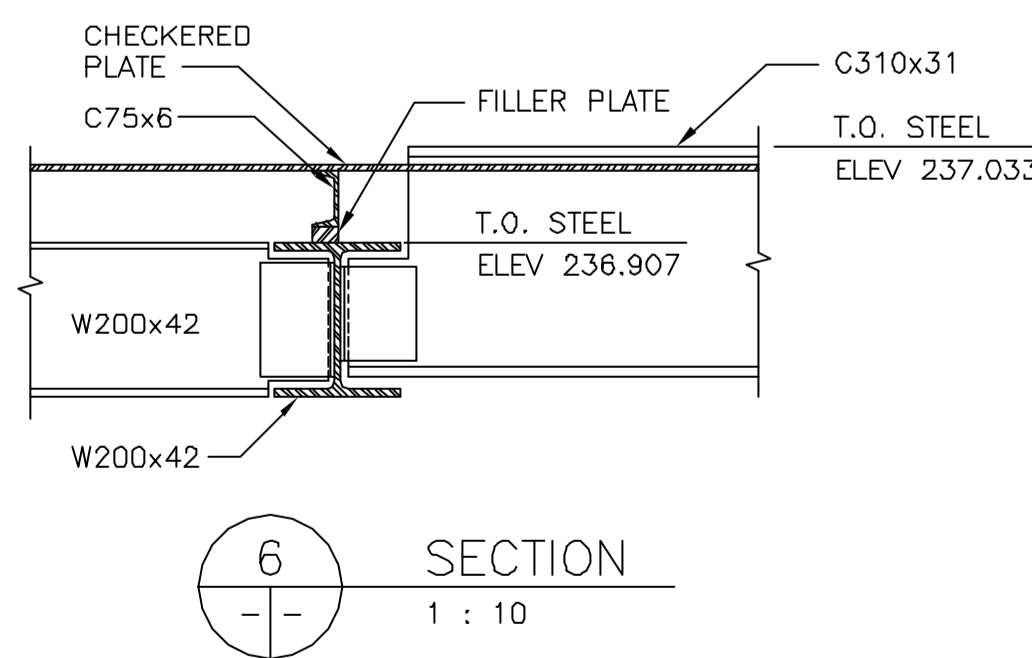

6 SECTION  
1 : 10

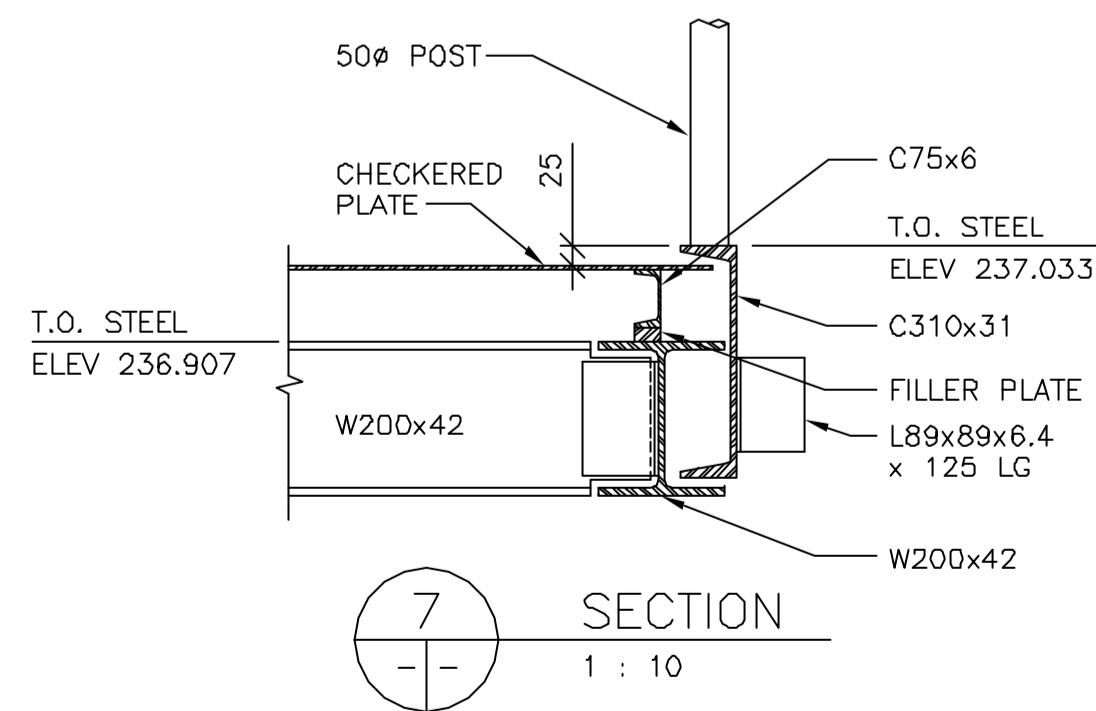


7 SECTION  
1 : 10

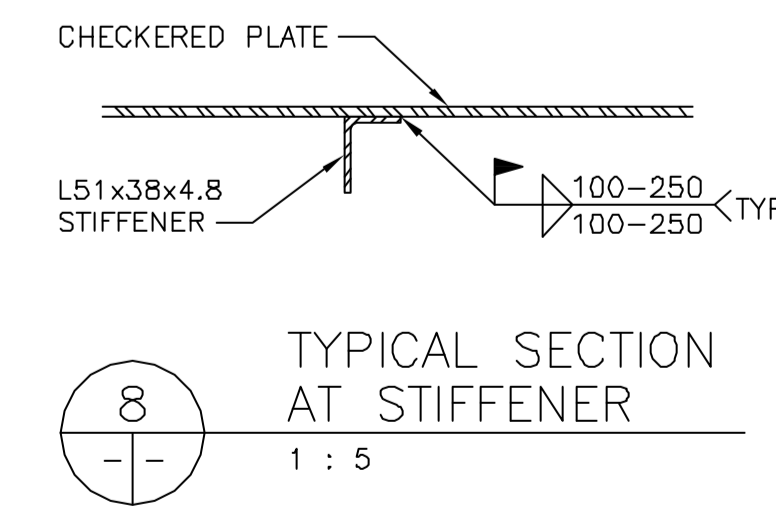

8 TYPICAL SECTION AT STIFFENER  
1 : 5

ISSUED FOR INFORMATION ONLY  
NOT TO BE USED FOR CONSTRUCTION

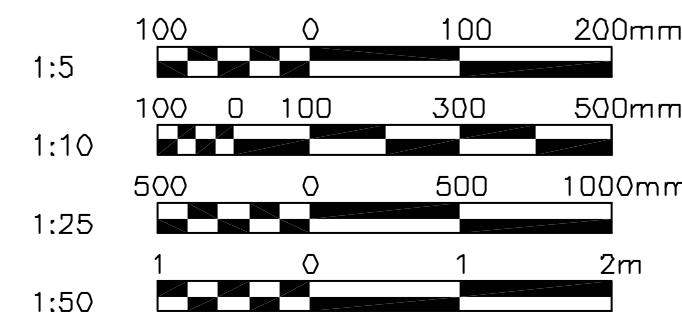

B.M. ELEV.	F.B.	DATE	BY

<b>WARDROP Engineering Inc.</b>			
DESIGNED BY: VB/JDB/RHW	CHECKED BY: RHW		
DRAWN BY: G.I./WRA	APPROVED BY: DATE		
1 GENERAL REVISIONS 03.08.11 RHW	ACCEPTED BY: DATE		
0 ISSUED FOR PCN 25 03.07.17 JDB			
NO. REVISIONS	DATE	BY	

<b>THE CITY OF WINNIPEG</b> PUBLIC WORKS DEPARTMENT ENGINEERING DIVISION	
PROVENCER PAIRED BRIDGES PROJECT PEDESTRIAN BRIDGE	CITY DRAWING NUMBER
CENTRE PLAZA ENCLOSURE FRAMING PLAN, SECTIONS AND DETAILS	SHEET OF
CONSULTANT DRAWING NO. 010007-13-02	332