


NOTES :




NO.	REVISION/DESCRIPTION	BY	DATE
SEALS			

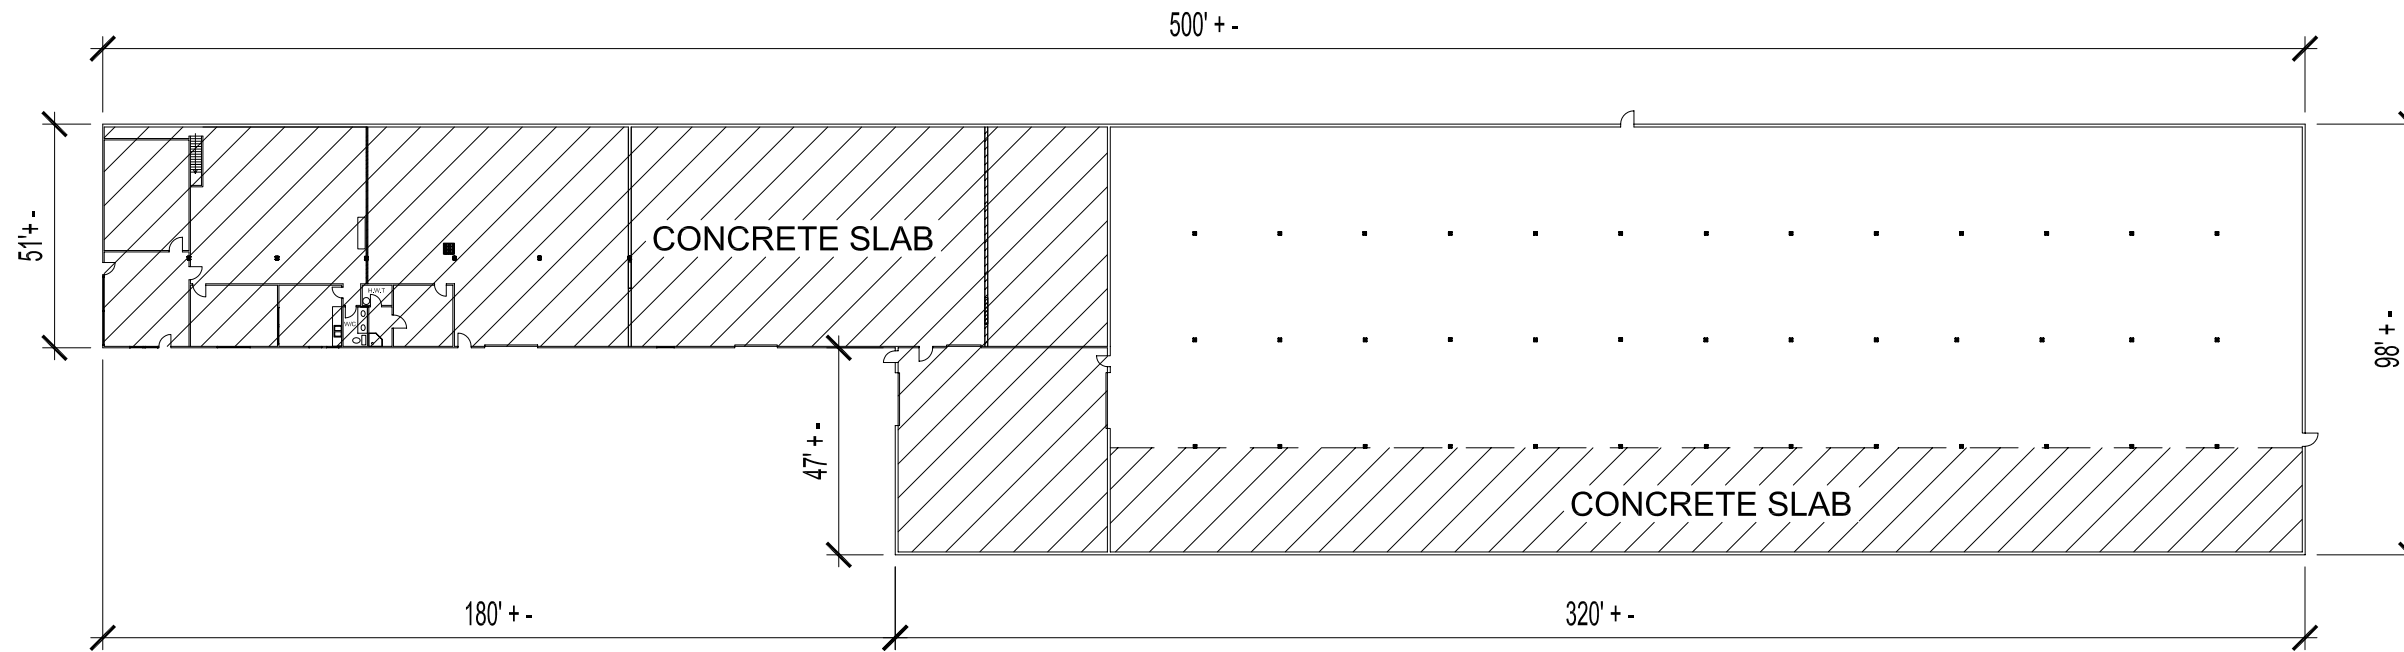

501 PANET ROAD

TOTAL AREA = +/-41,150 SQ. FT.

DRAWN BY: MMK	CHECKED BY:
DATE: 2005.02.17	APPROVED BY:


 CITY OF WINNIPEG
 PLANNING, PROPERTY &
 DEVELOPMENT DEPARTMENT
 CIVIC ACCOMMODATIONS
 DIVISION
 300-65 GARRY ST. R3C 4K4

PROJECT:
Demolition @ 501 Panet Road
Metal Clad Quonset Building

SHEET TITLE:

FLOOR PLAN

SCALE: N.T.S.	PROJECT NO: 2004-107	SHEET NO: A-1
------------------	-------------------------	-------------------------