


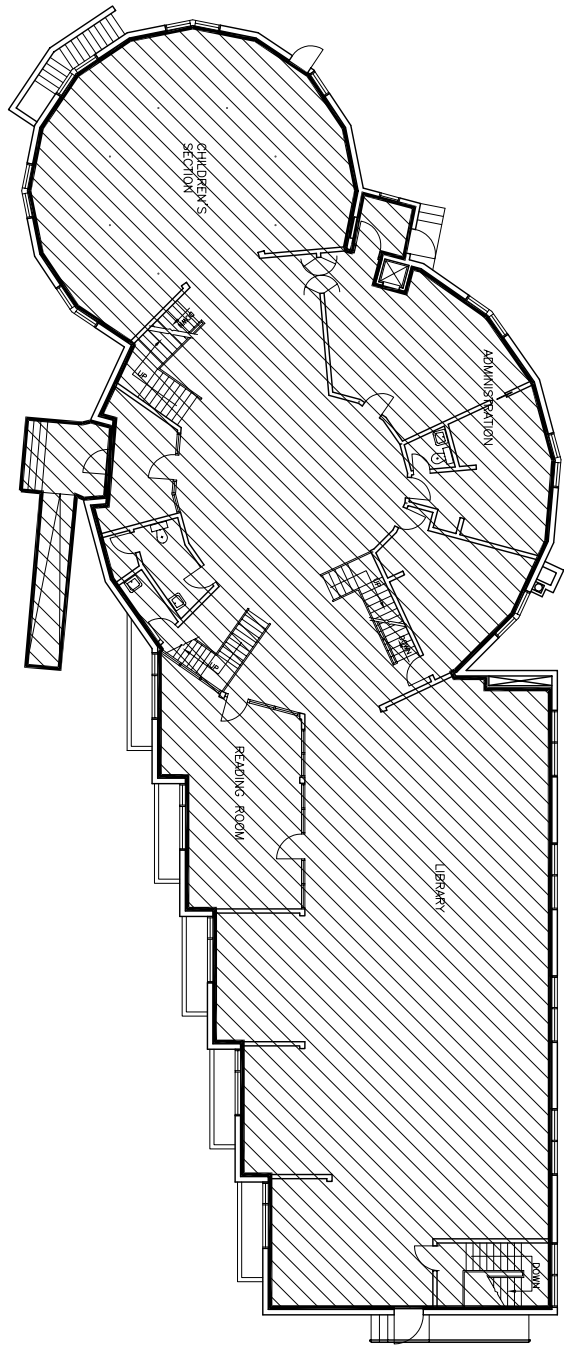

MAIN FLOOR PLAN



6,567 SQUARE FEET

DRAWING A(2)-R0

NOTES :

FLOOR PLAN UPDATED AUG 1 1995

NO.	REASON/DESCRIPTION	BY	DATE
SEALS			

DRAWN BY	CHECKED BY	APPROVED
DATE	USER APPROVAL	



THE CITY OF WINNIPEG
PROPERTY & DEVELOPMENT
SERVICES DEPARTMENT
400-180 KING ST. R3B 3G8
PROJECT

ST VITAL LIBRARY
6 FERMOR AVE.

SHEET TITLE

MAIN FLOOR PLAN

SCALE	PROJECT NO.	SHEET NO.
1/8"=1'-0"		